

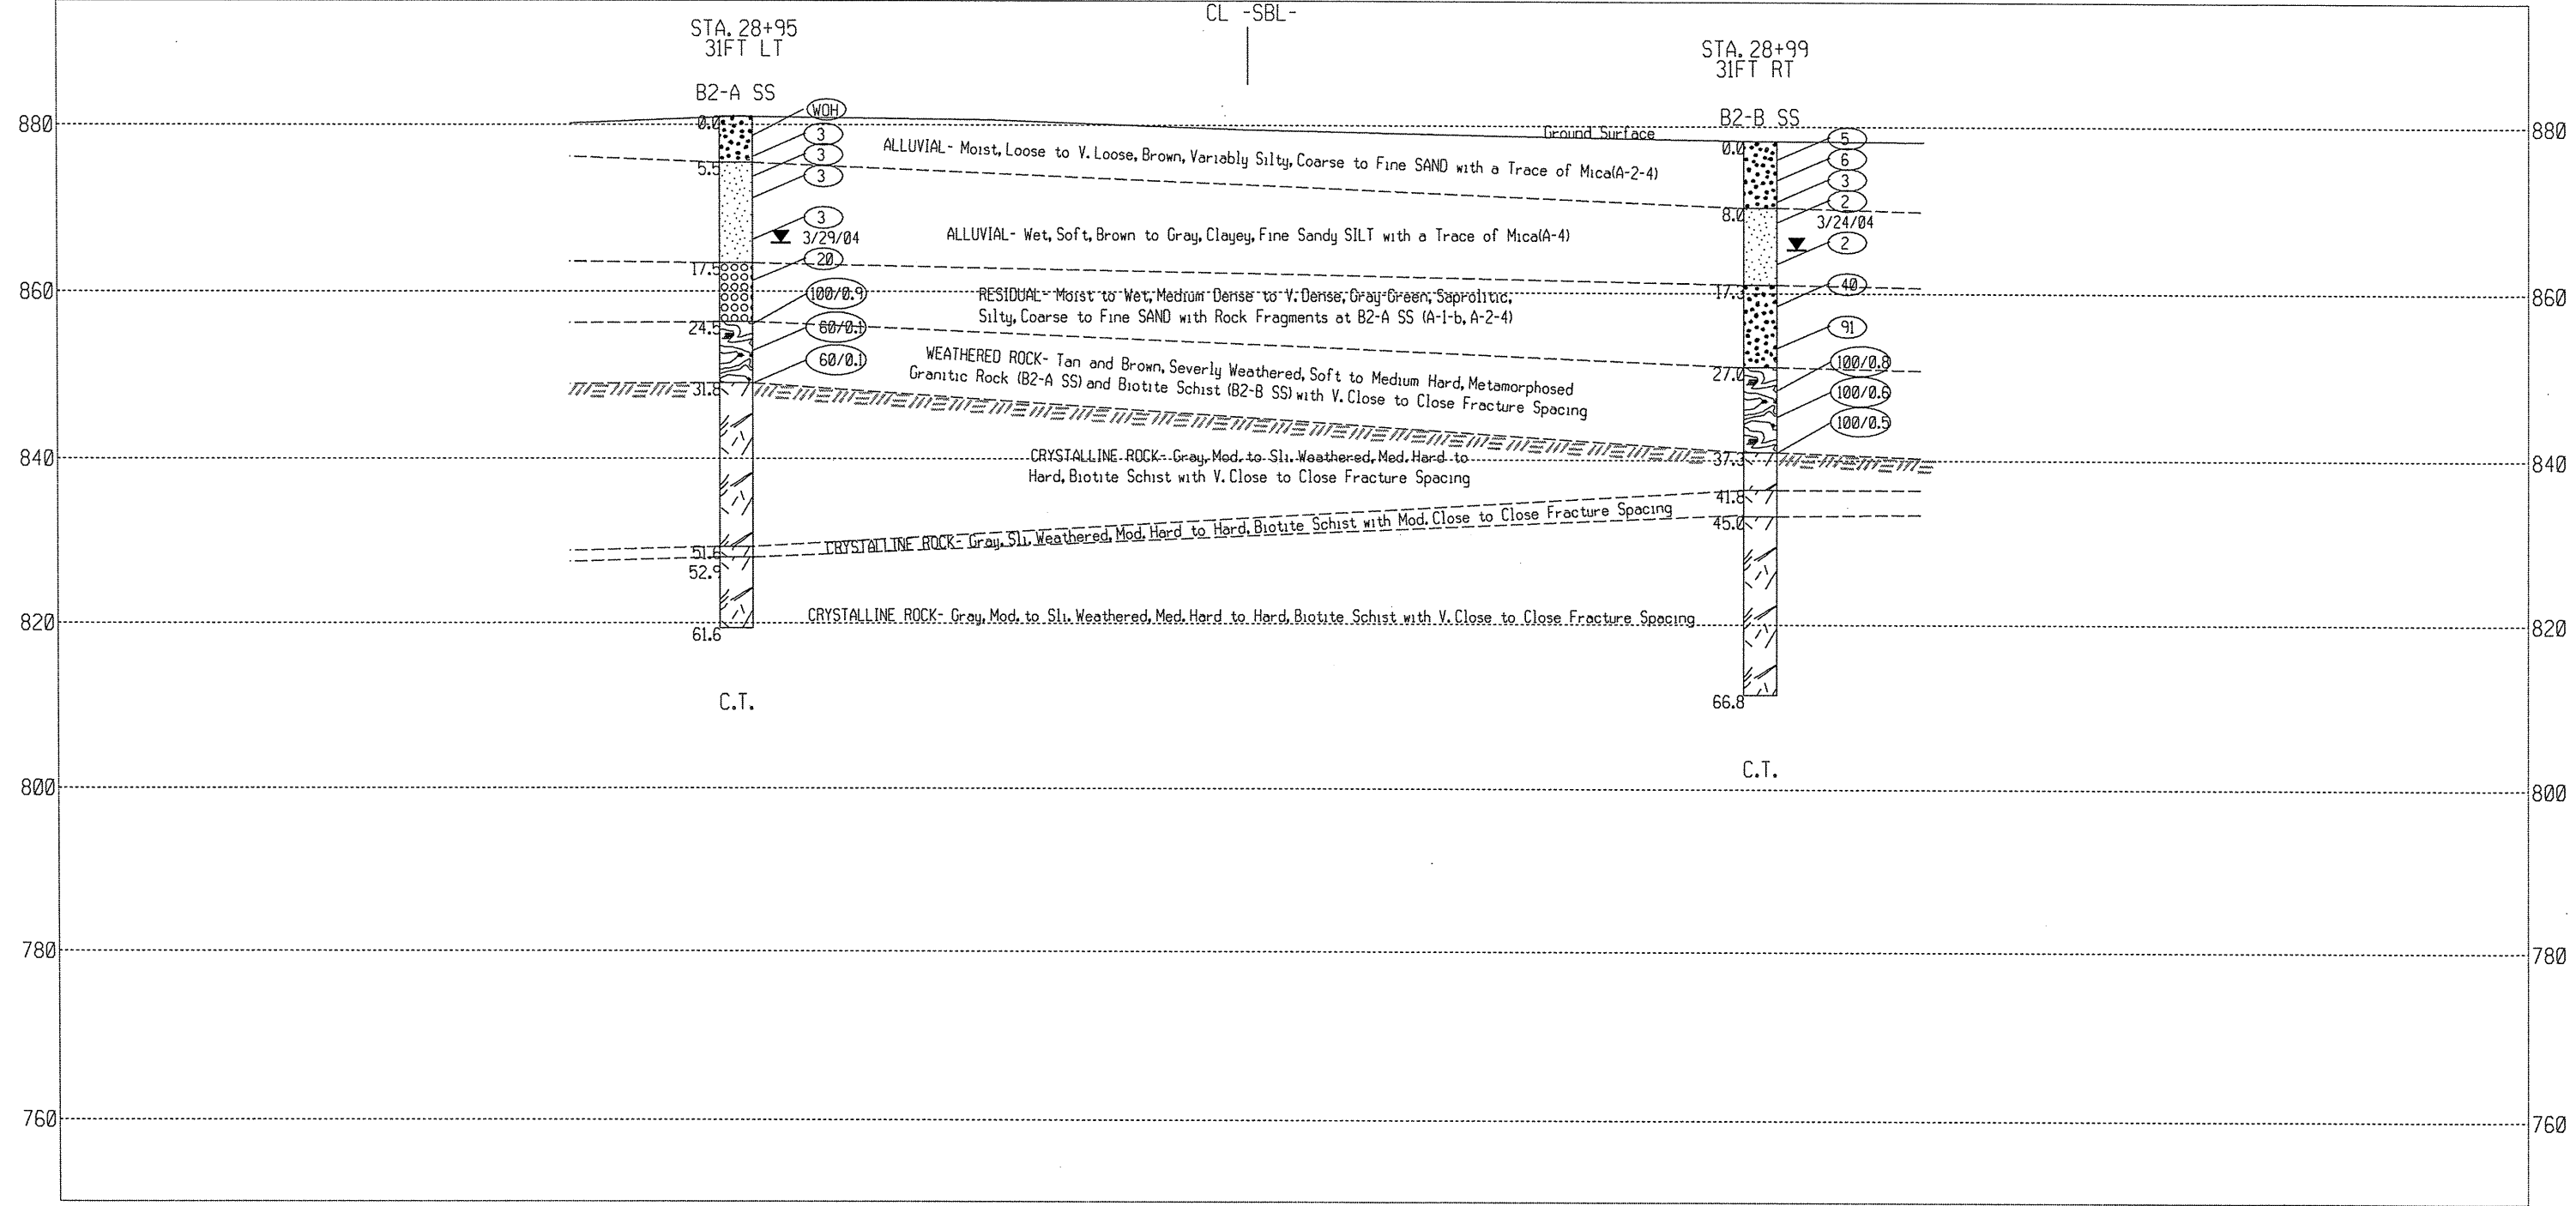


ELEV.

STA. 28+95  
CL -SBL-

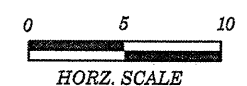

SCALE IN FEET

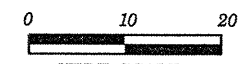

CROSS SECTION DIAGRAM AT BENT-2 STEEL SPAN

Bridge No. 13 on I-77 SBL Over Yadkin River, Yadkin Valley RR, and NC 268

Yadkin/ Surry County, North Carolina

Project No. 34209.1.1	TIP No. I-4025A
Federal No. IMS-77-1(141)83	Vert. Scale 1" = 20'
Date 5/21/04	Horiz. Scale 1" = 10'
Drawn by DRK	Drawing No. 9