


ELEV.

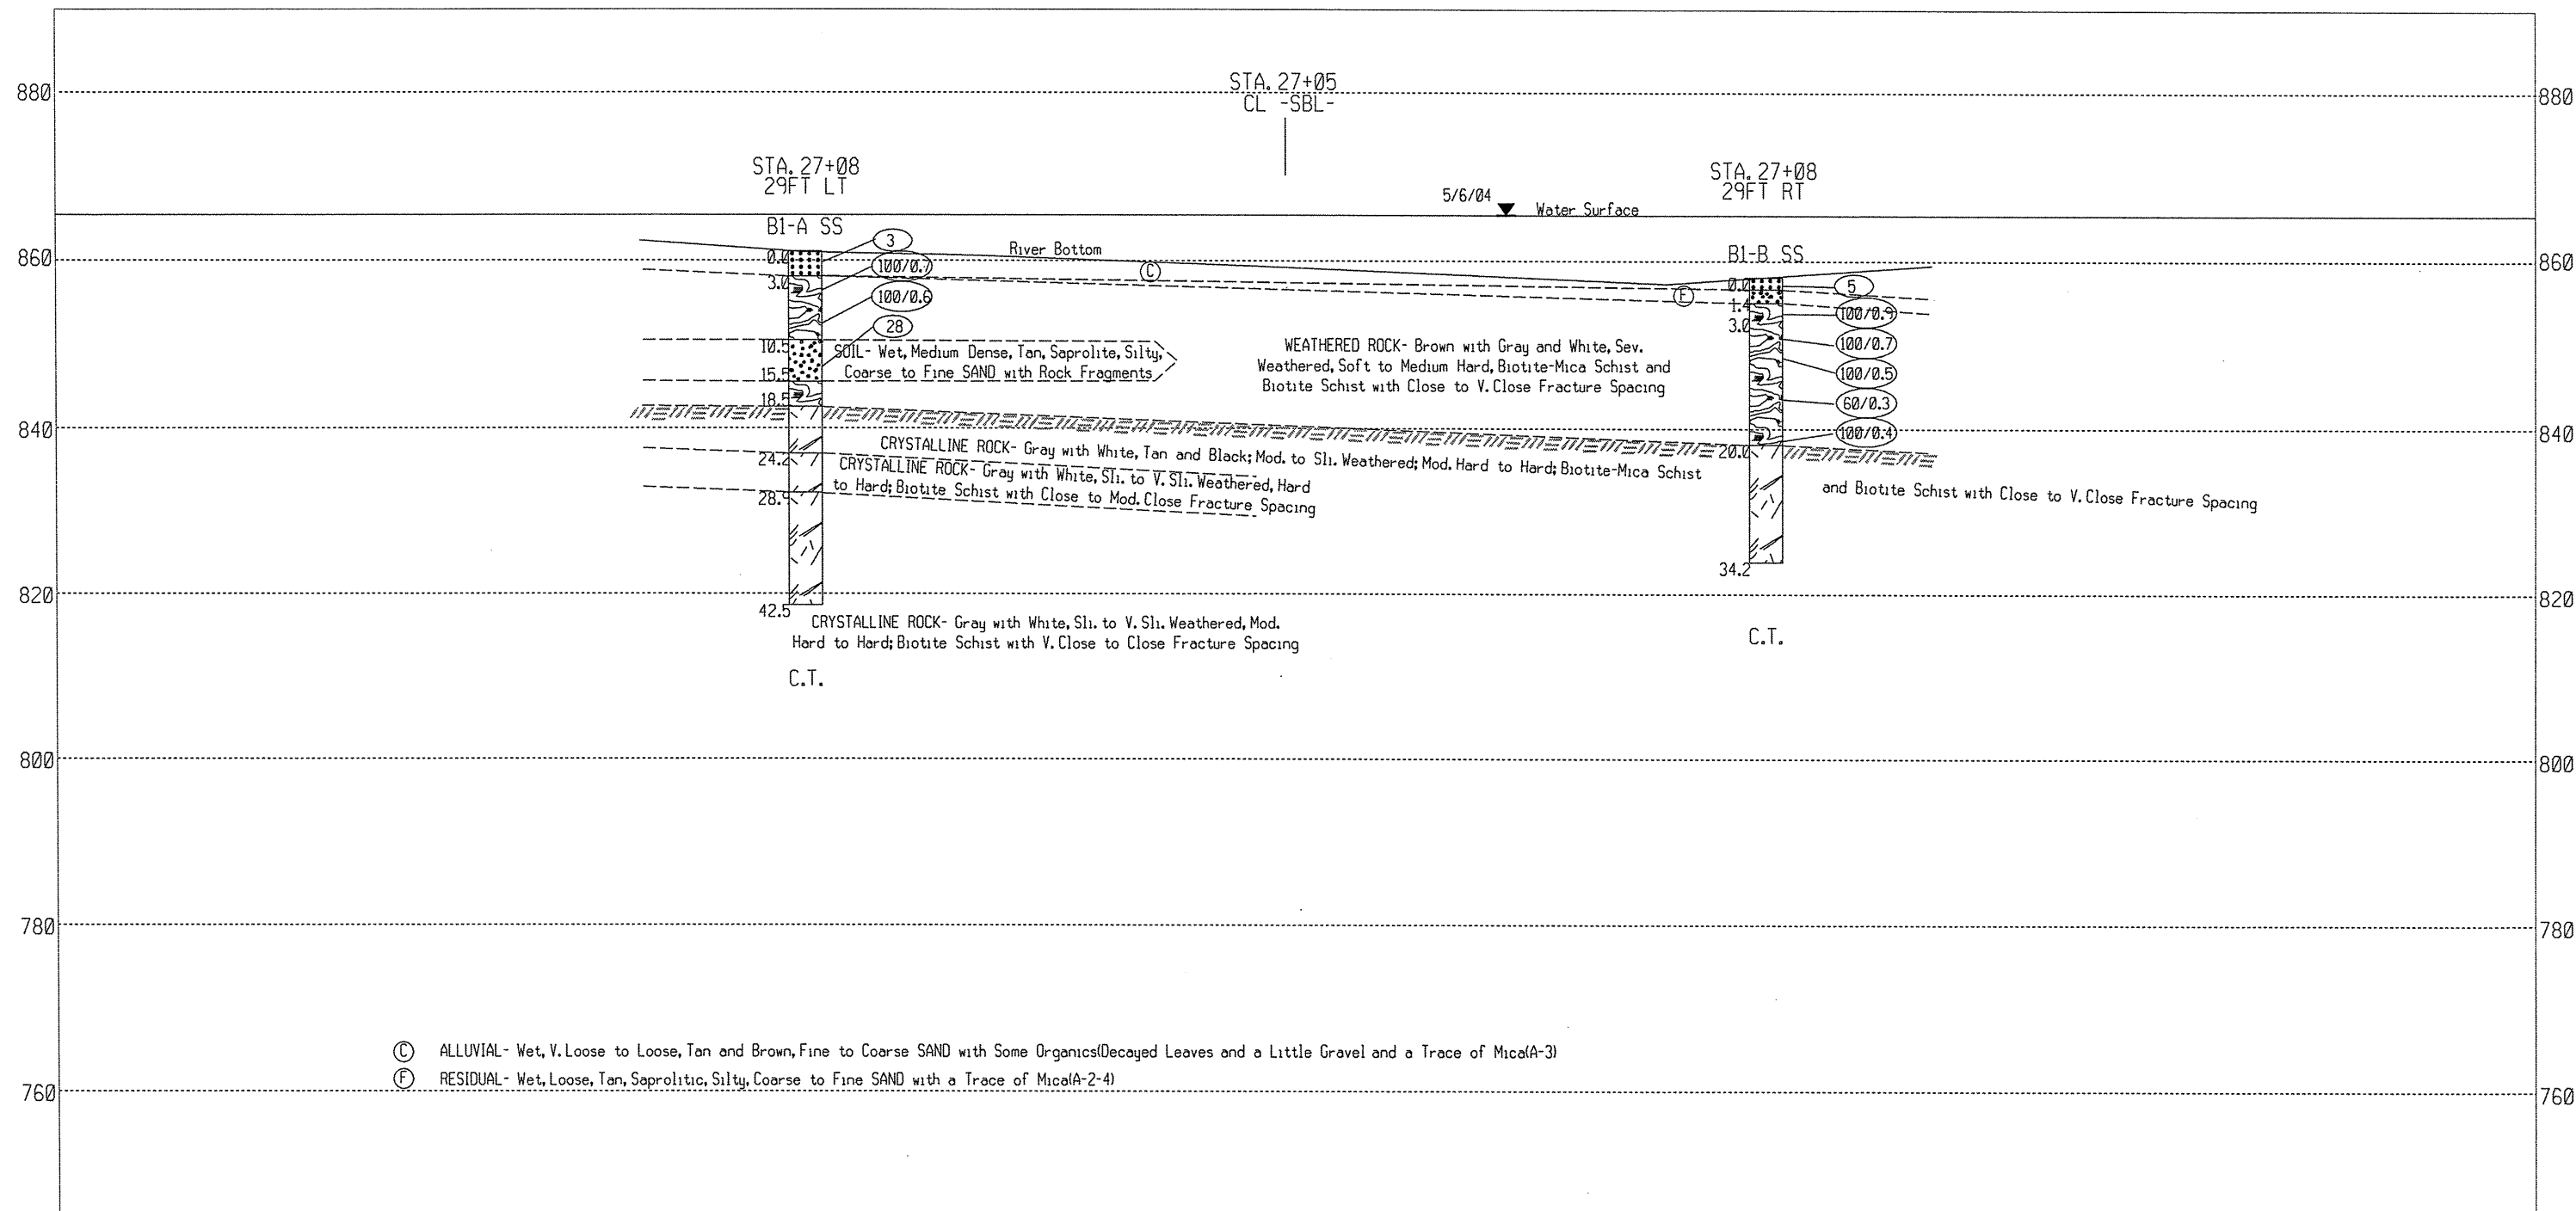

SCALE IN FEET

0 10 20

VERT. SCALE

0 5 10

HORZ. SCALE



ENGINEERING CONSULTANTS, INC.

CROSS SECTION DIAGRAM AT BENT-1 STEEL SPAN

Bridge No. 13 on I-77 SBL Over Yadkin River, Yadkin Valley RR, and NC 268

Yadkin/ Surry County, North Carolina

Project No. 34209.1.1

TIP No. I-4025A

Federal No. IMS-77-1(14)83

Vert. Scale 1" = 20'

Date 5/21/04

Horiz. Scale 1" = 10'

Drawn by DRK

Drawing No. 6