


NAD 83 | NC GRID

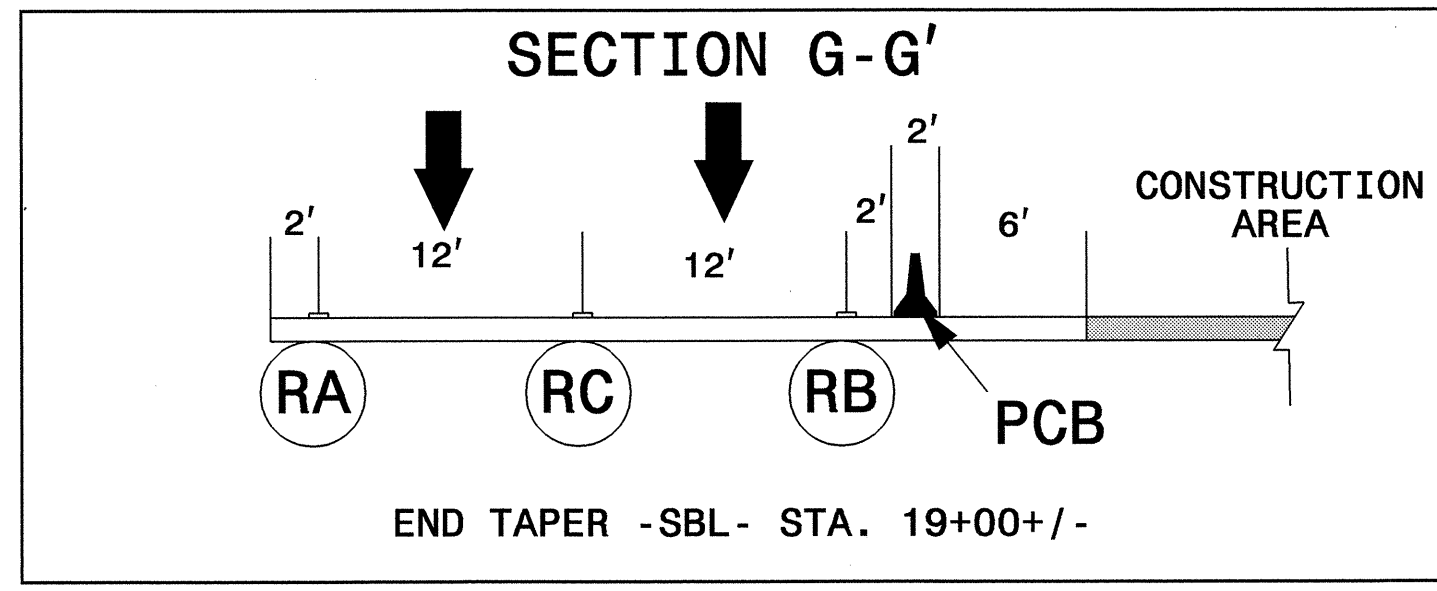

10+00

15+00



20+00

BEGIN LT SIDE WIDENING

-SBDET- PT 10+41.33
 -SBL- POT 10+41.33
 -SBL- POT 10+41.33
 BEGIN TAPER
 TIE PAVEMENT MARKING
 TO EXISTING

BEGIN TAPER
 -SBL- STA 12+00+/-

END TAPER
 BEGIN PCB
 -SBL- STA 19+00+/-

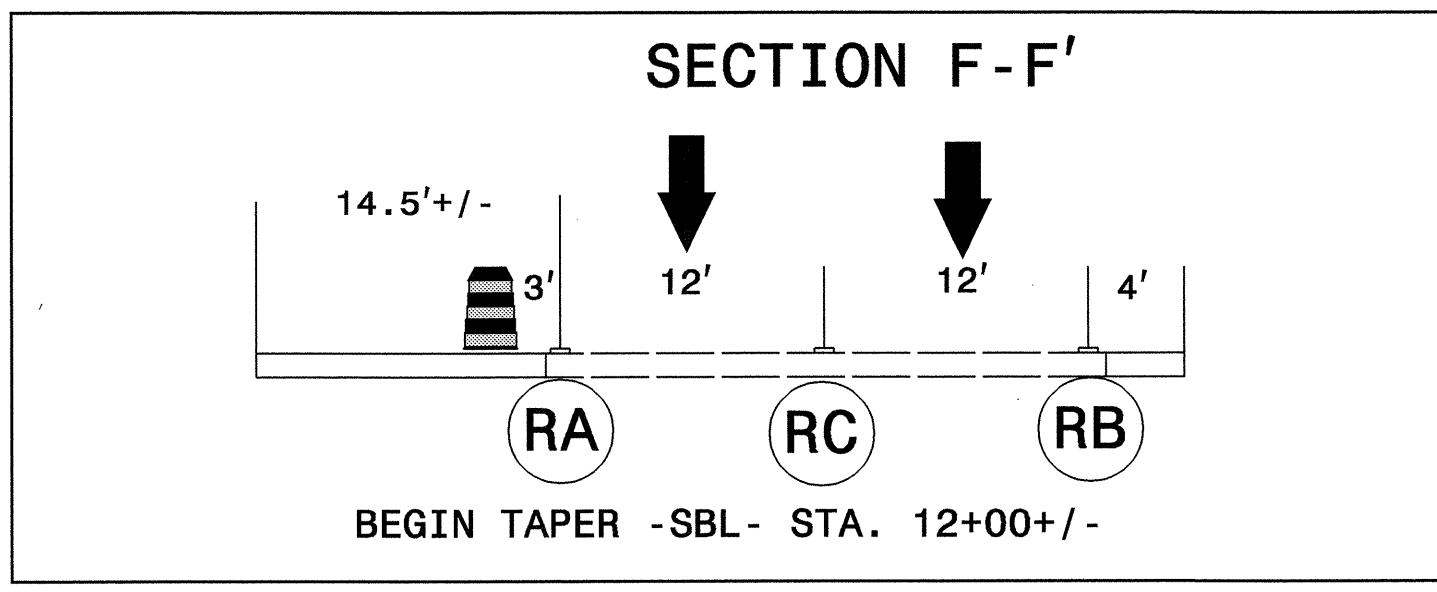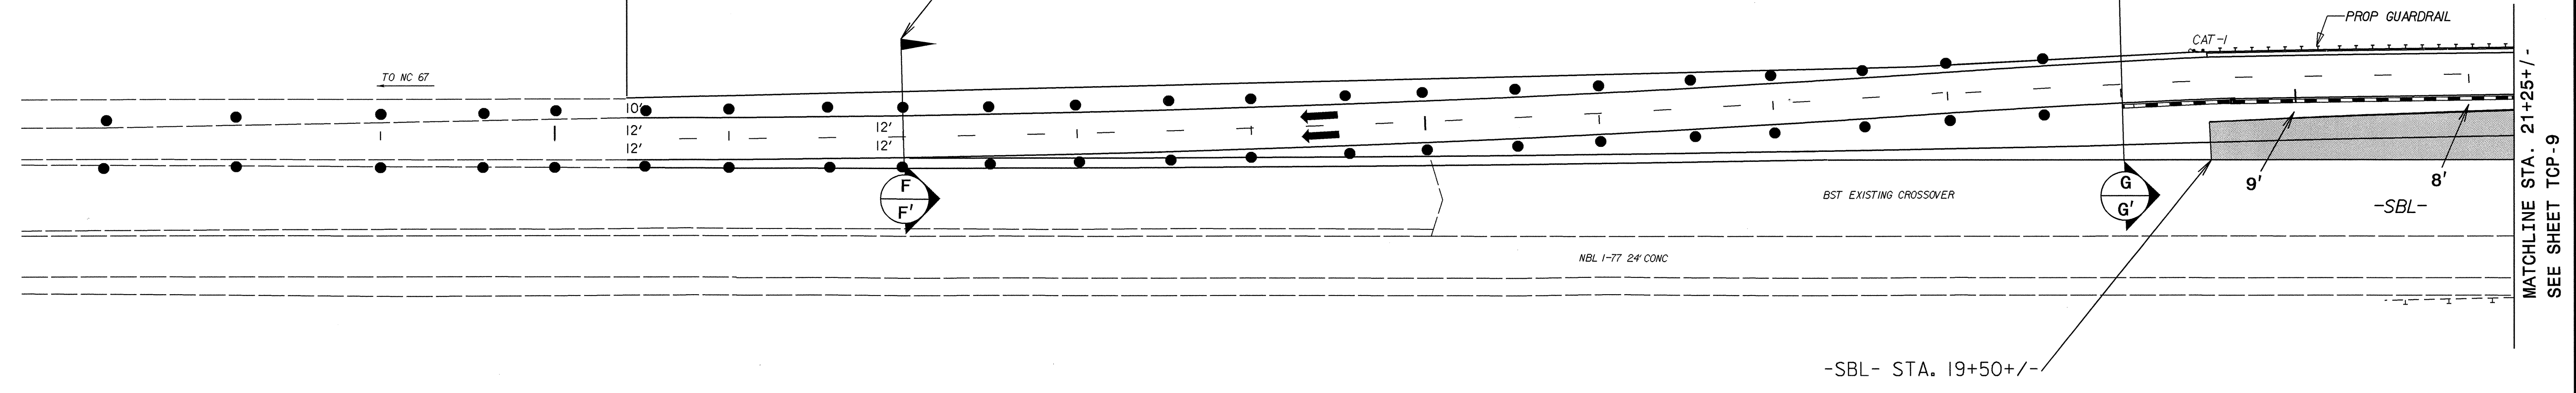

SEE PM-1 FOR PAVEMENT MARKING AND MARKERS SCHEDULE

APPROVED: <i>[Signature]</i> DATE: <i>6/2/04</i>	PHASE II, STEP 1 & 2		
	SCALE: NONE		
	DATE: JUNE 2004		REVISIONS
	DWG. BY: MRM		
	DESIGN BY: MRM		
REVIEWED BY: JWG			

01-JUL-2004 07:43
 n:\TCP\I4025a-fcp-phases.dgn
 mmamrquez AT TET095141