

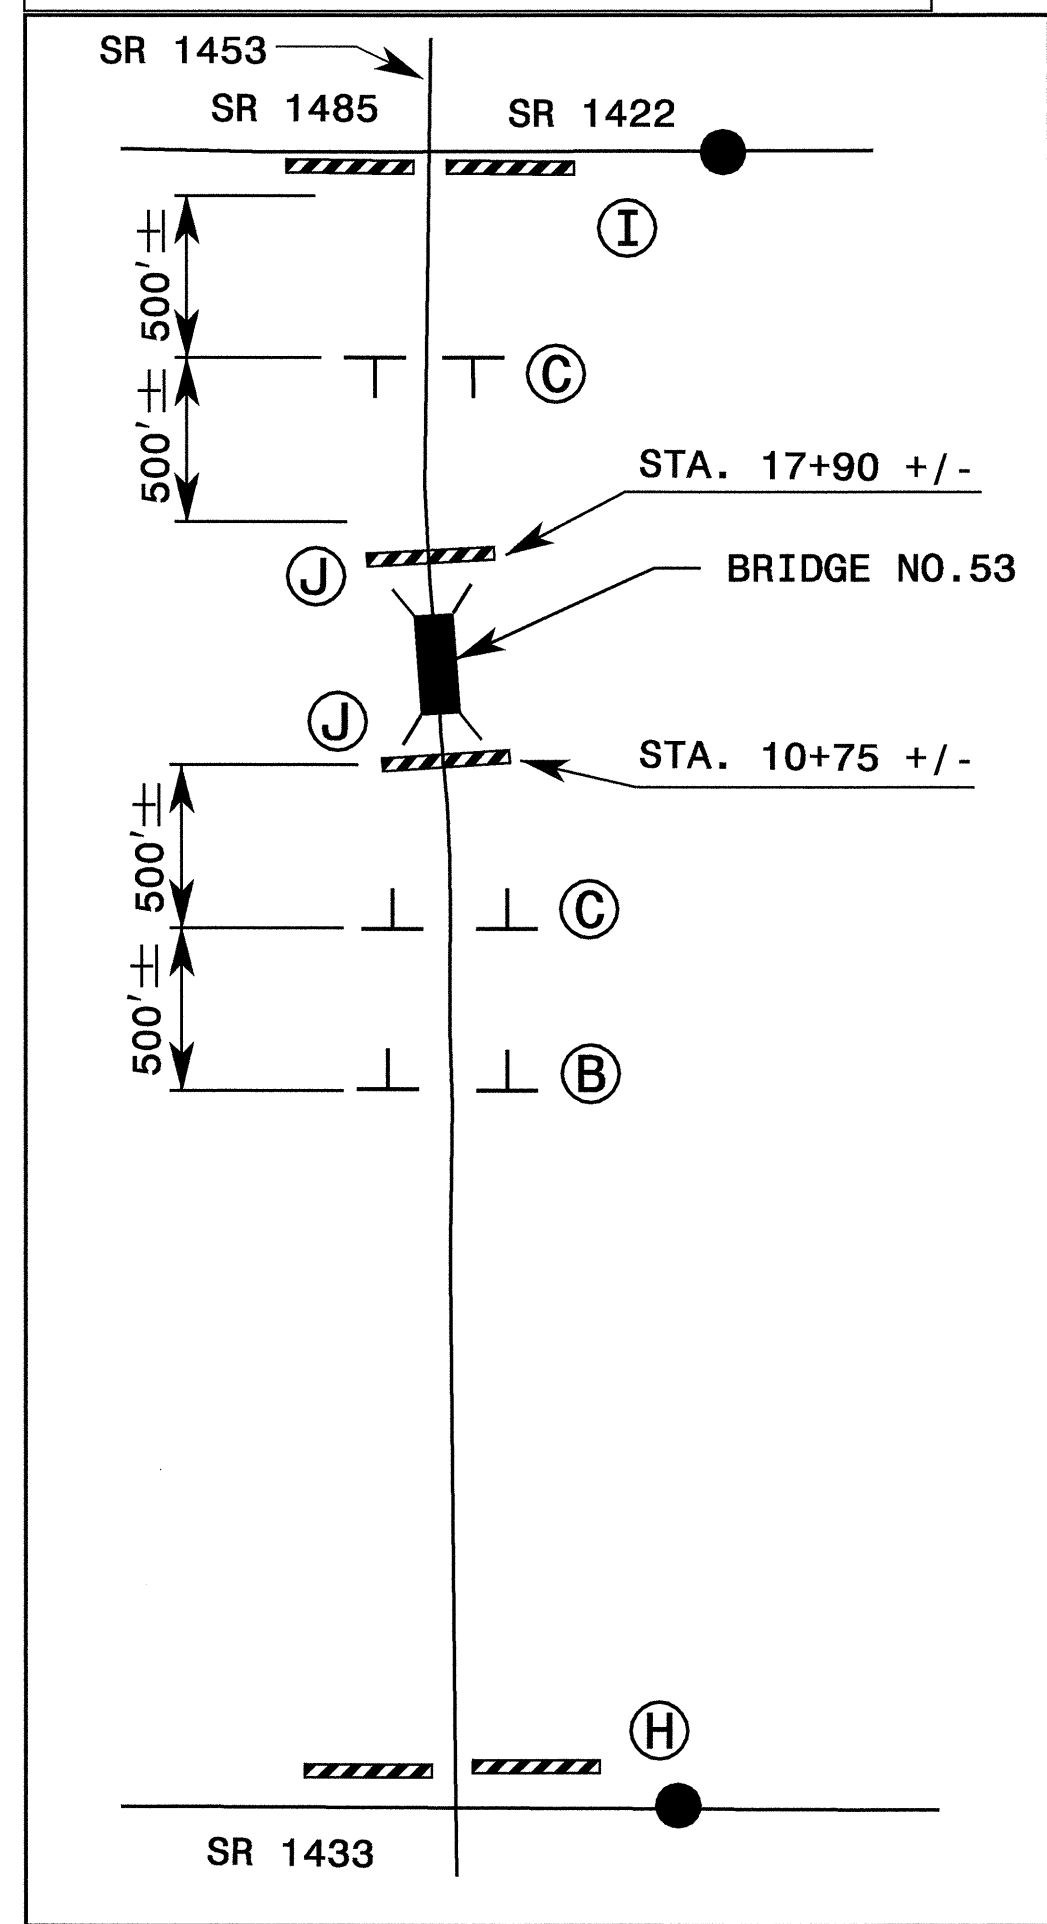
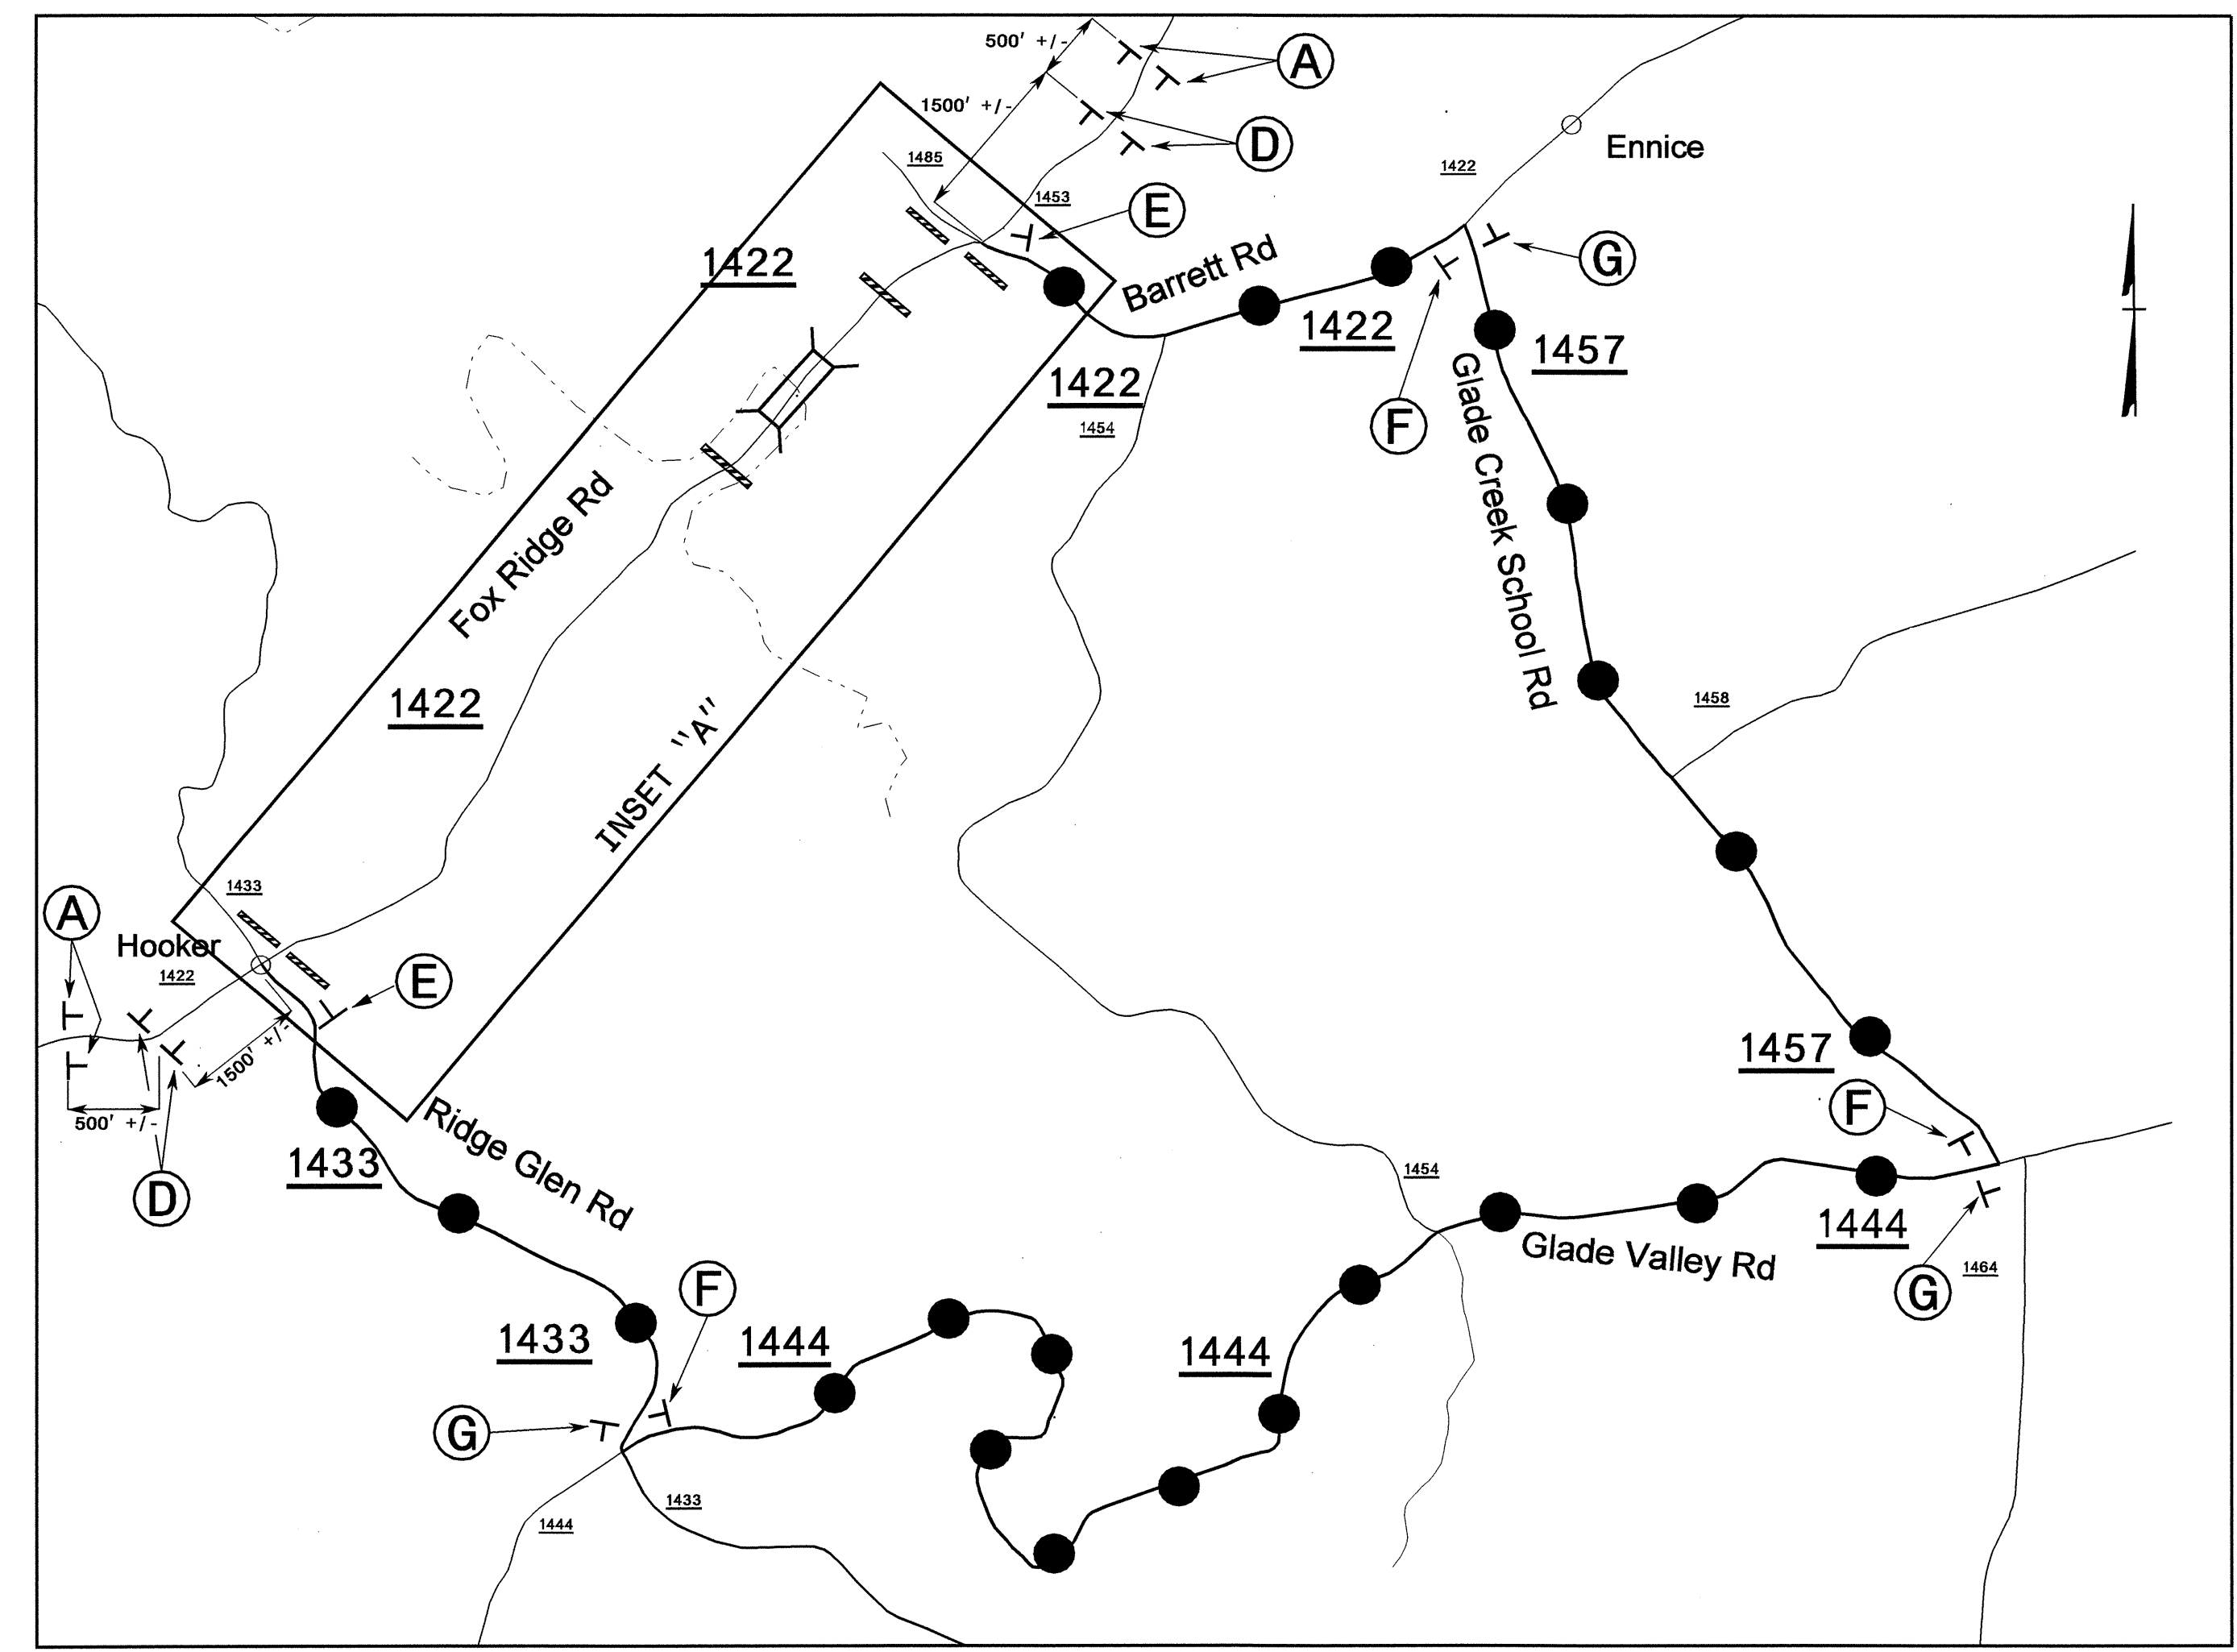


REFER TO RSD# 1101.03, SHEET 1 OF 9,  
FOR APPLICABLE NOTES

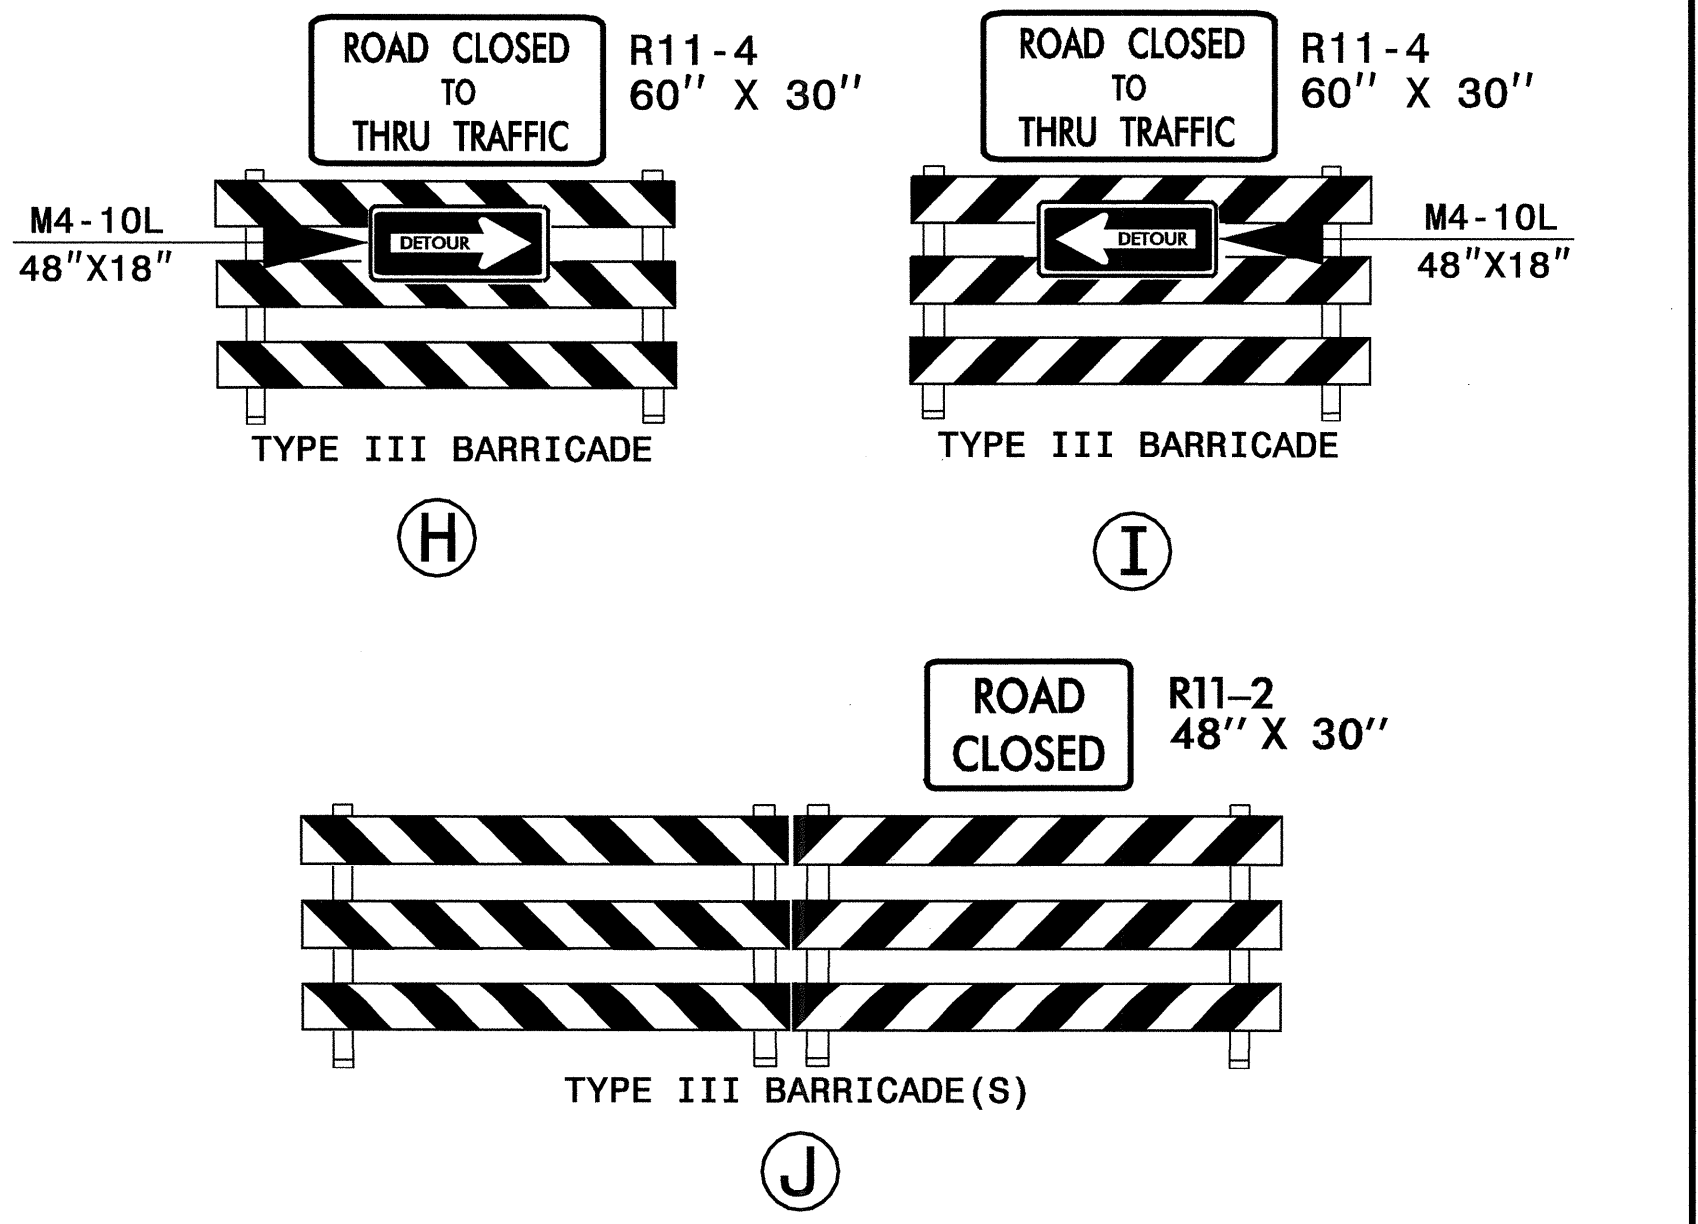

INSET "A"

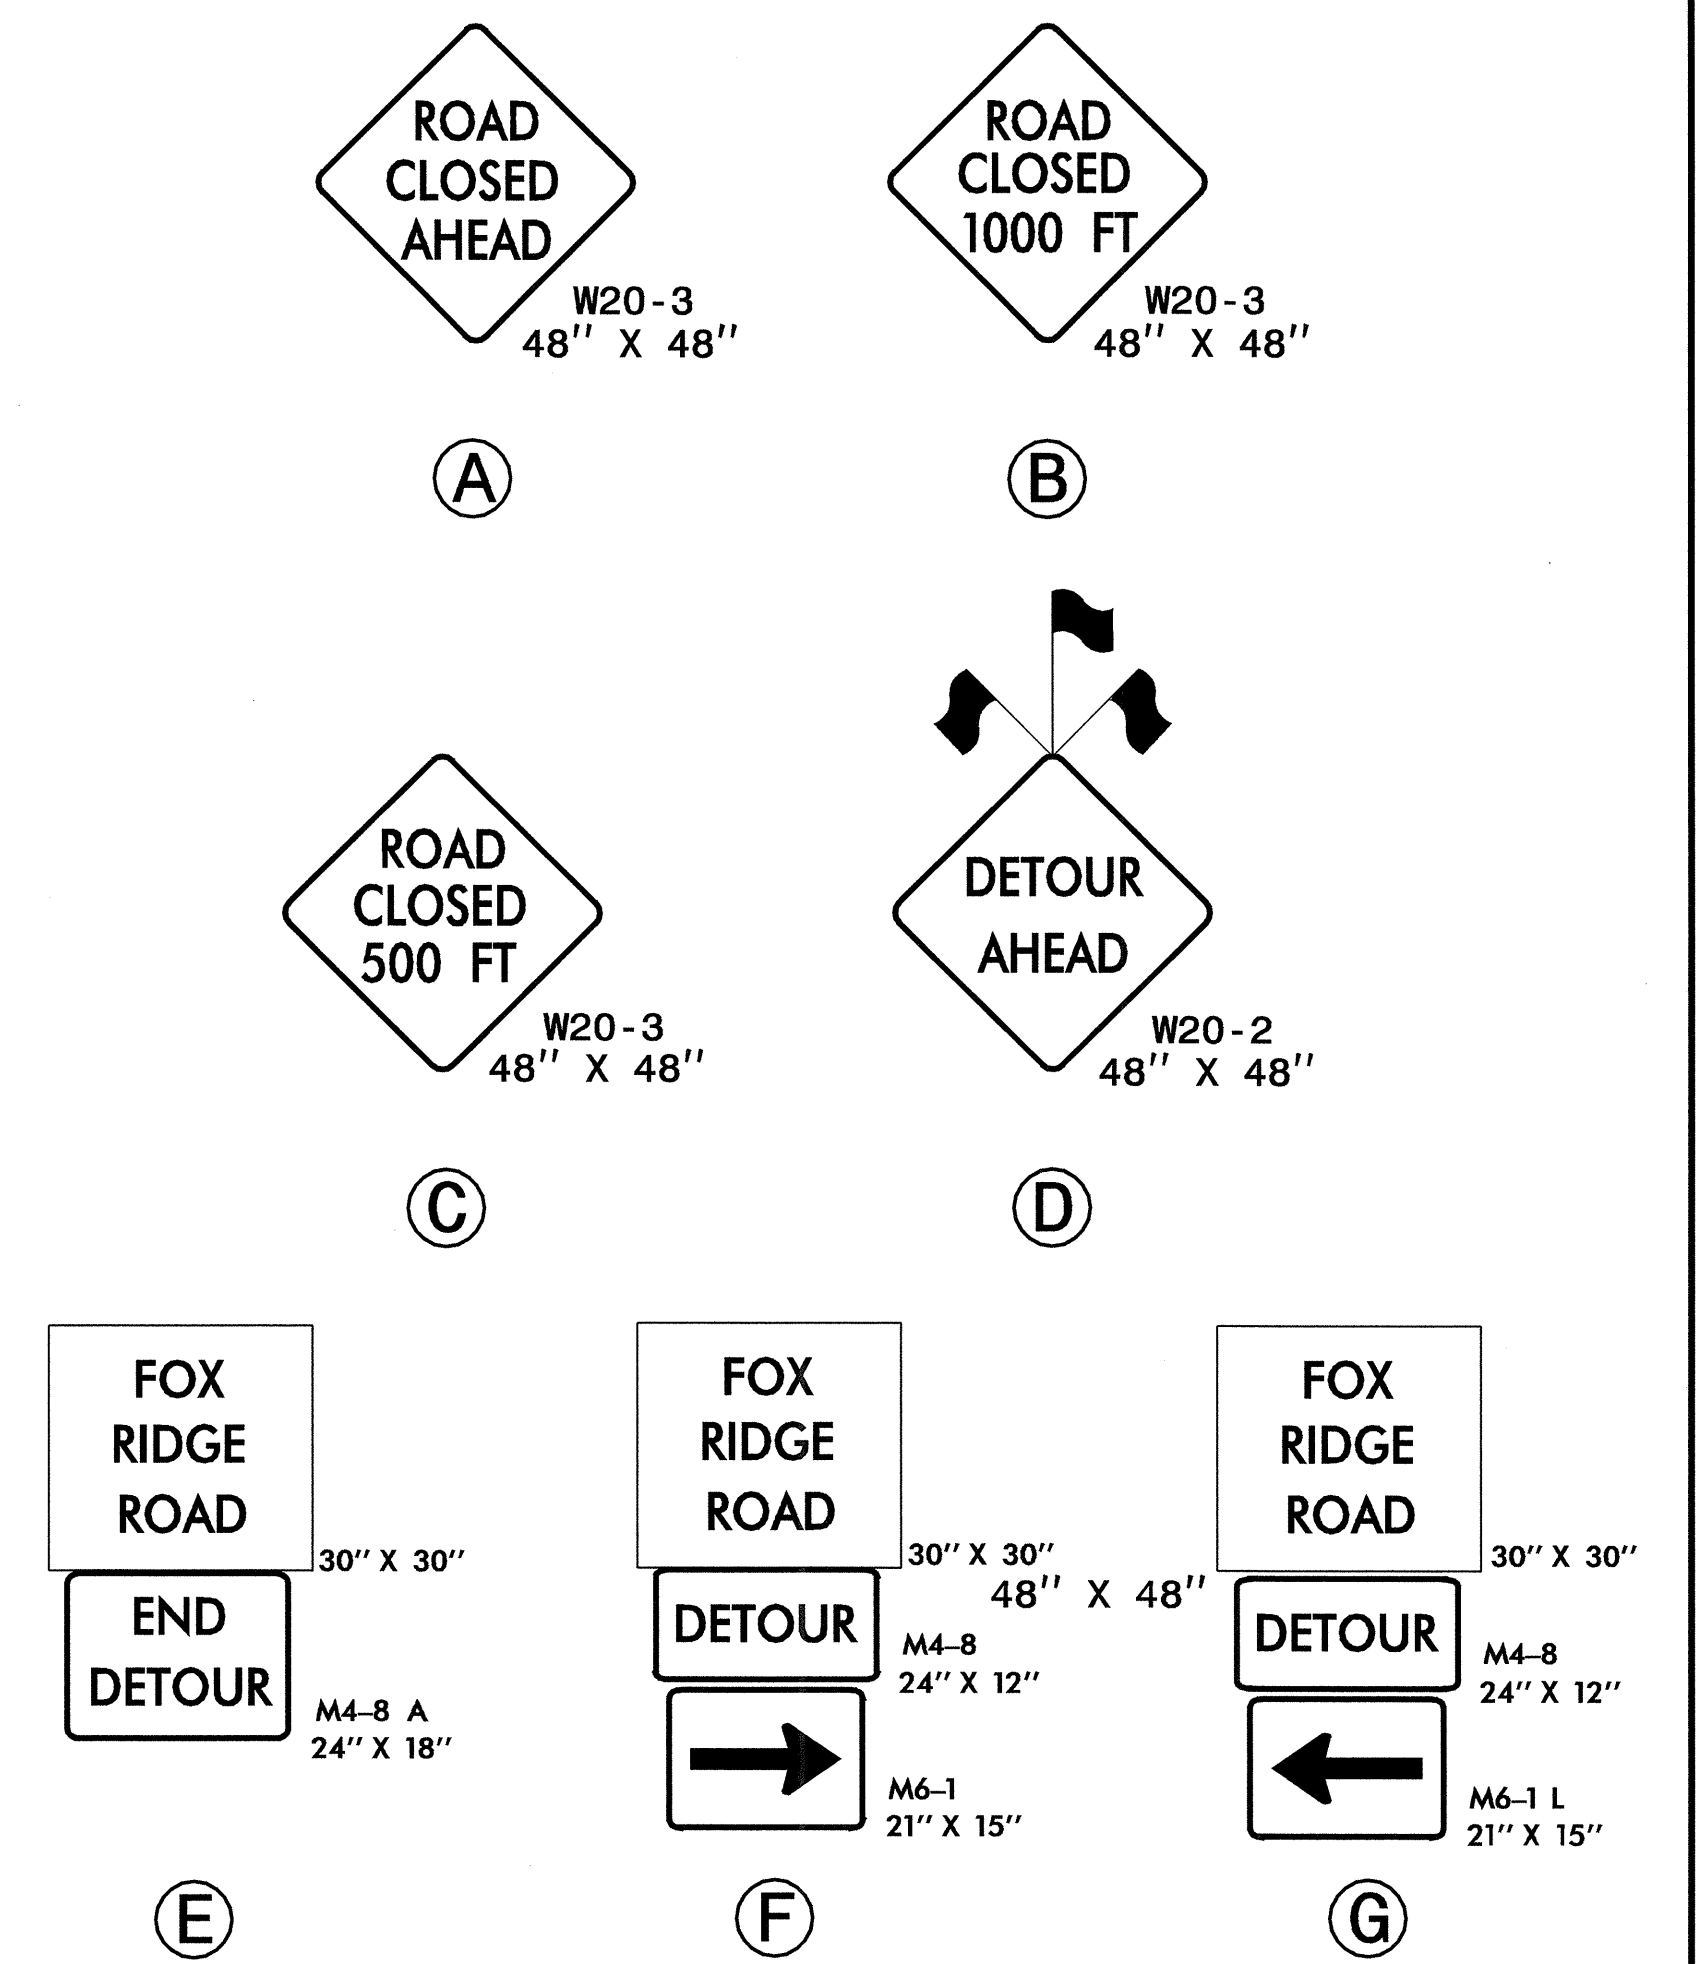

<b>SIGN NUMR:</b> TYPE: D QUANTITY:	<b>BACKG. COLOR:</b> Orange <b>COPY COLOR:</b> Black	<b>DESIGN BY:</b> DME <b>PROJECT ID:</b> B-3403	<b>CHK BY:</b> DME <b>DIV:</b> 11	<b>STD #:</b> <b>DATE:</b> May 25, 2004	<b>N. C. DEPARTMENT OF TRANSPORTATION</b> DIVISION OF HIGHWAYS TRAFFIC ENGINEERING BRANCH SIGNING DEPARTMENT
---	---	--	--------------------------------------	--	---

**SIGN WIDTH:** 2'-6"  
**HEIGHT:** 2'-6"  
**TOTAL AREA:** 6.3 Sq.Ft.  
**MAT'L:** 0.063 in. ALUMINUM  
**BORDER TYPE:** RECESSED  
**RECESS:** 0.5"  
**WIDTH:** 0.75"  
**RADII:** 1.88"  
**NO. Z BARS:**  
**LENGTH:** in.

SYMBOL	X	Y	WID	HT

**USE NOTES:**  
1. Legend and border shall be direct applied non-reflective sheeting.  
2. Background shall be Type I reflective sheeting.

Letter spacings are to start of next letter										Series/Size
										Text Length
F	O	X								C6
9	4	4.5	3.5	9						12
R	I	D	G	E						C6
5.8	4.6	2.1	4.3	4.5	3	5.8				18.5
R	O	A	D							C6
6.6	4.3	4.5	4.8	3.3	6.6					16.8

Spacing Factor is 1 unless specified otherwise

APPROVED: *Jessica D. Kuse* DATE: 5/28/04

**NORTH CAROLINA**  
PROFESSIONAL  
SEAL  
027811  
ENGINEER  
JESSICA D. KUSE

**OFFSITE DETOUR SIGNING  
AND SPECIAL SIGN DESIGN**

SCALE: NONE  
DATE: 03/04  
DWG. BY: MLM  
DESIGN BY: MLM  
REVIEWED BY: JDK

REVISIONS	

27-MAY-2004 15:32  
J:\TCP\B3403\_TCP-2.dgn  
mmarney AT TETC88647