





70 60 50 40 30 20 10 0 10 20 30 40

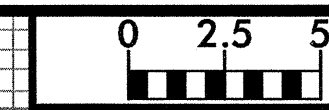

PROJ. REFERENCE NO.  
B-3403

SHEET NO.  
X-2

50 60 70

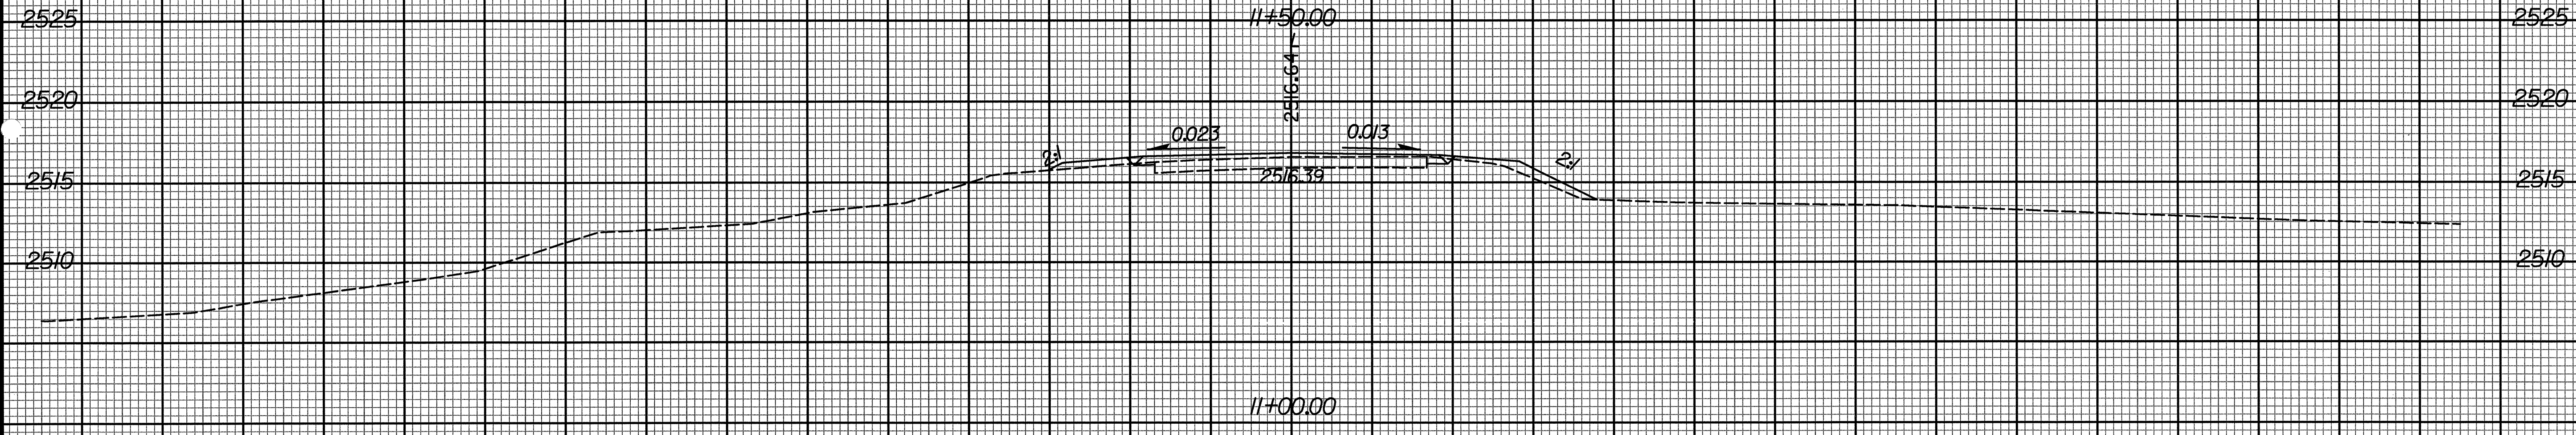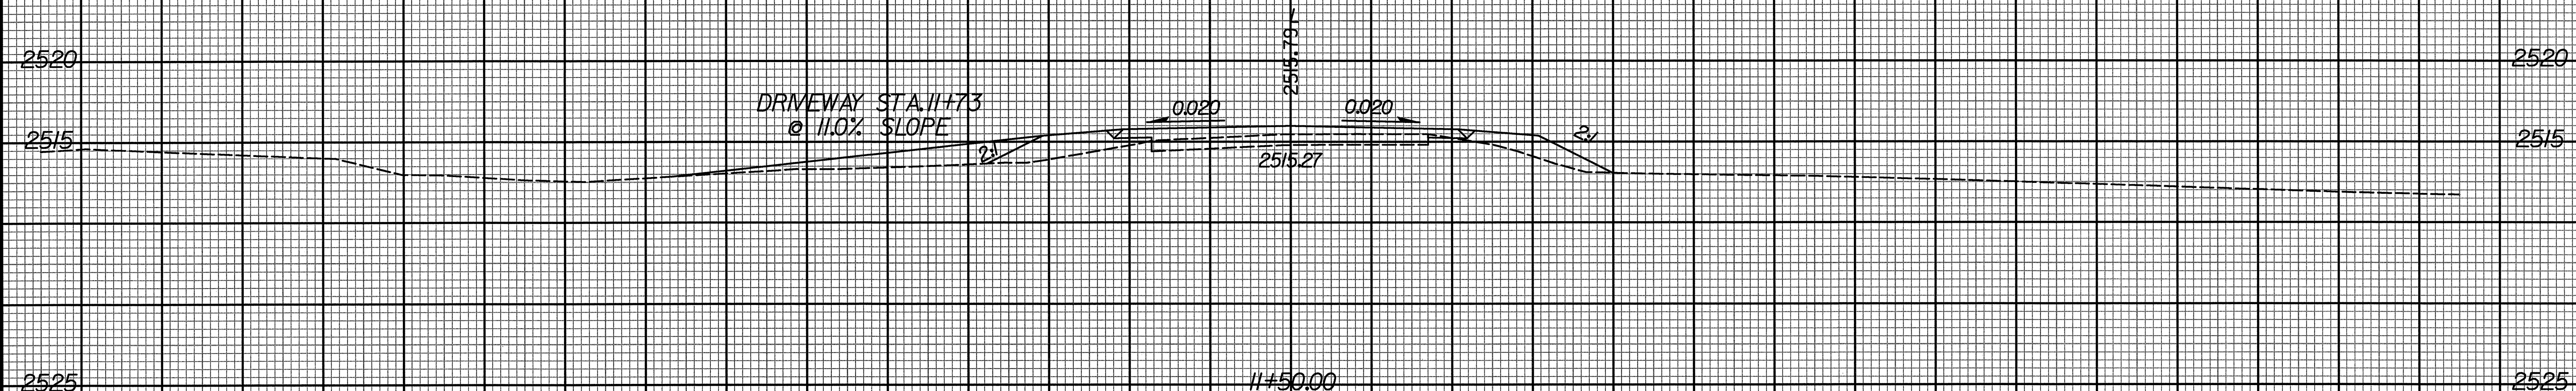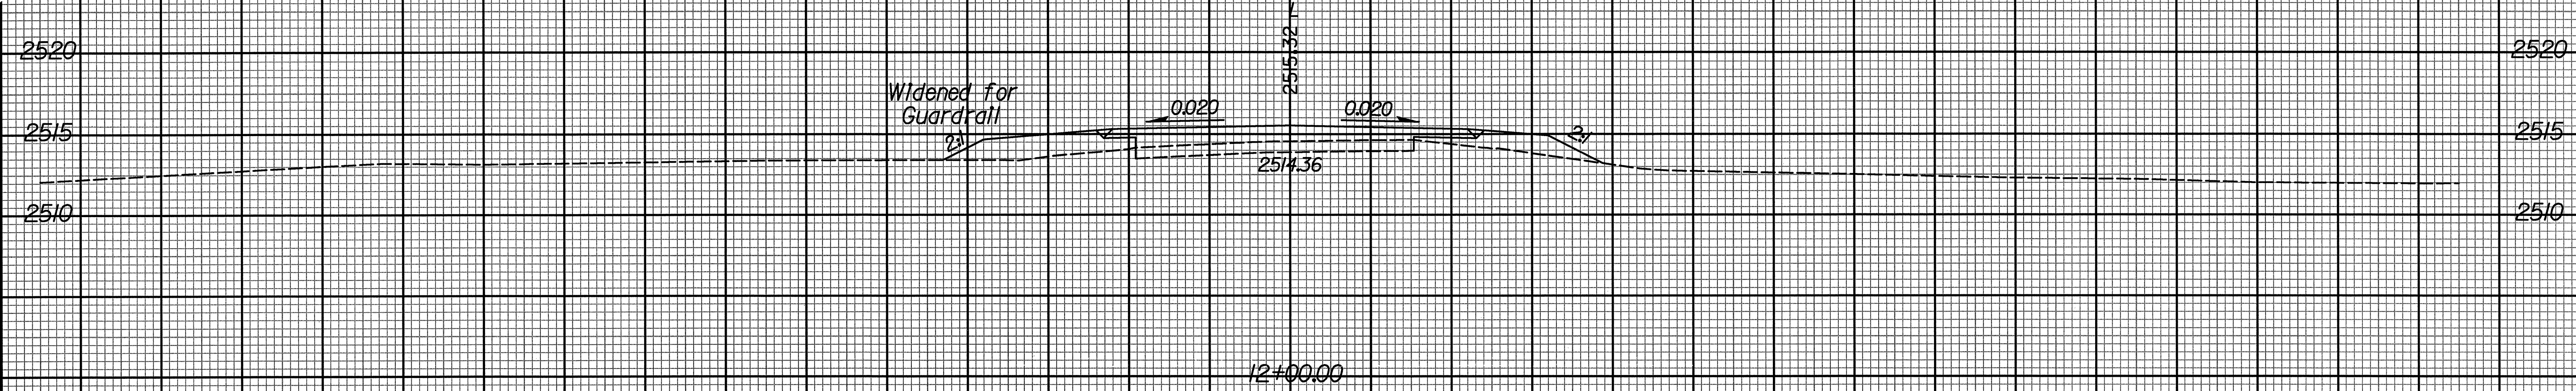

70 60 50 40 30 20 10 0 10 20 30 40 50 60 70

ARCADIS G&M  
Date: 5/7/2004 Time: 11:43:41 AM  
Filename: V:\Roadway\Sec03\3403\_rdy\_xpl.dgn