




CULVERT SECTION NORMAL TO ROADWAY

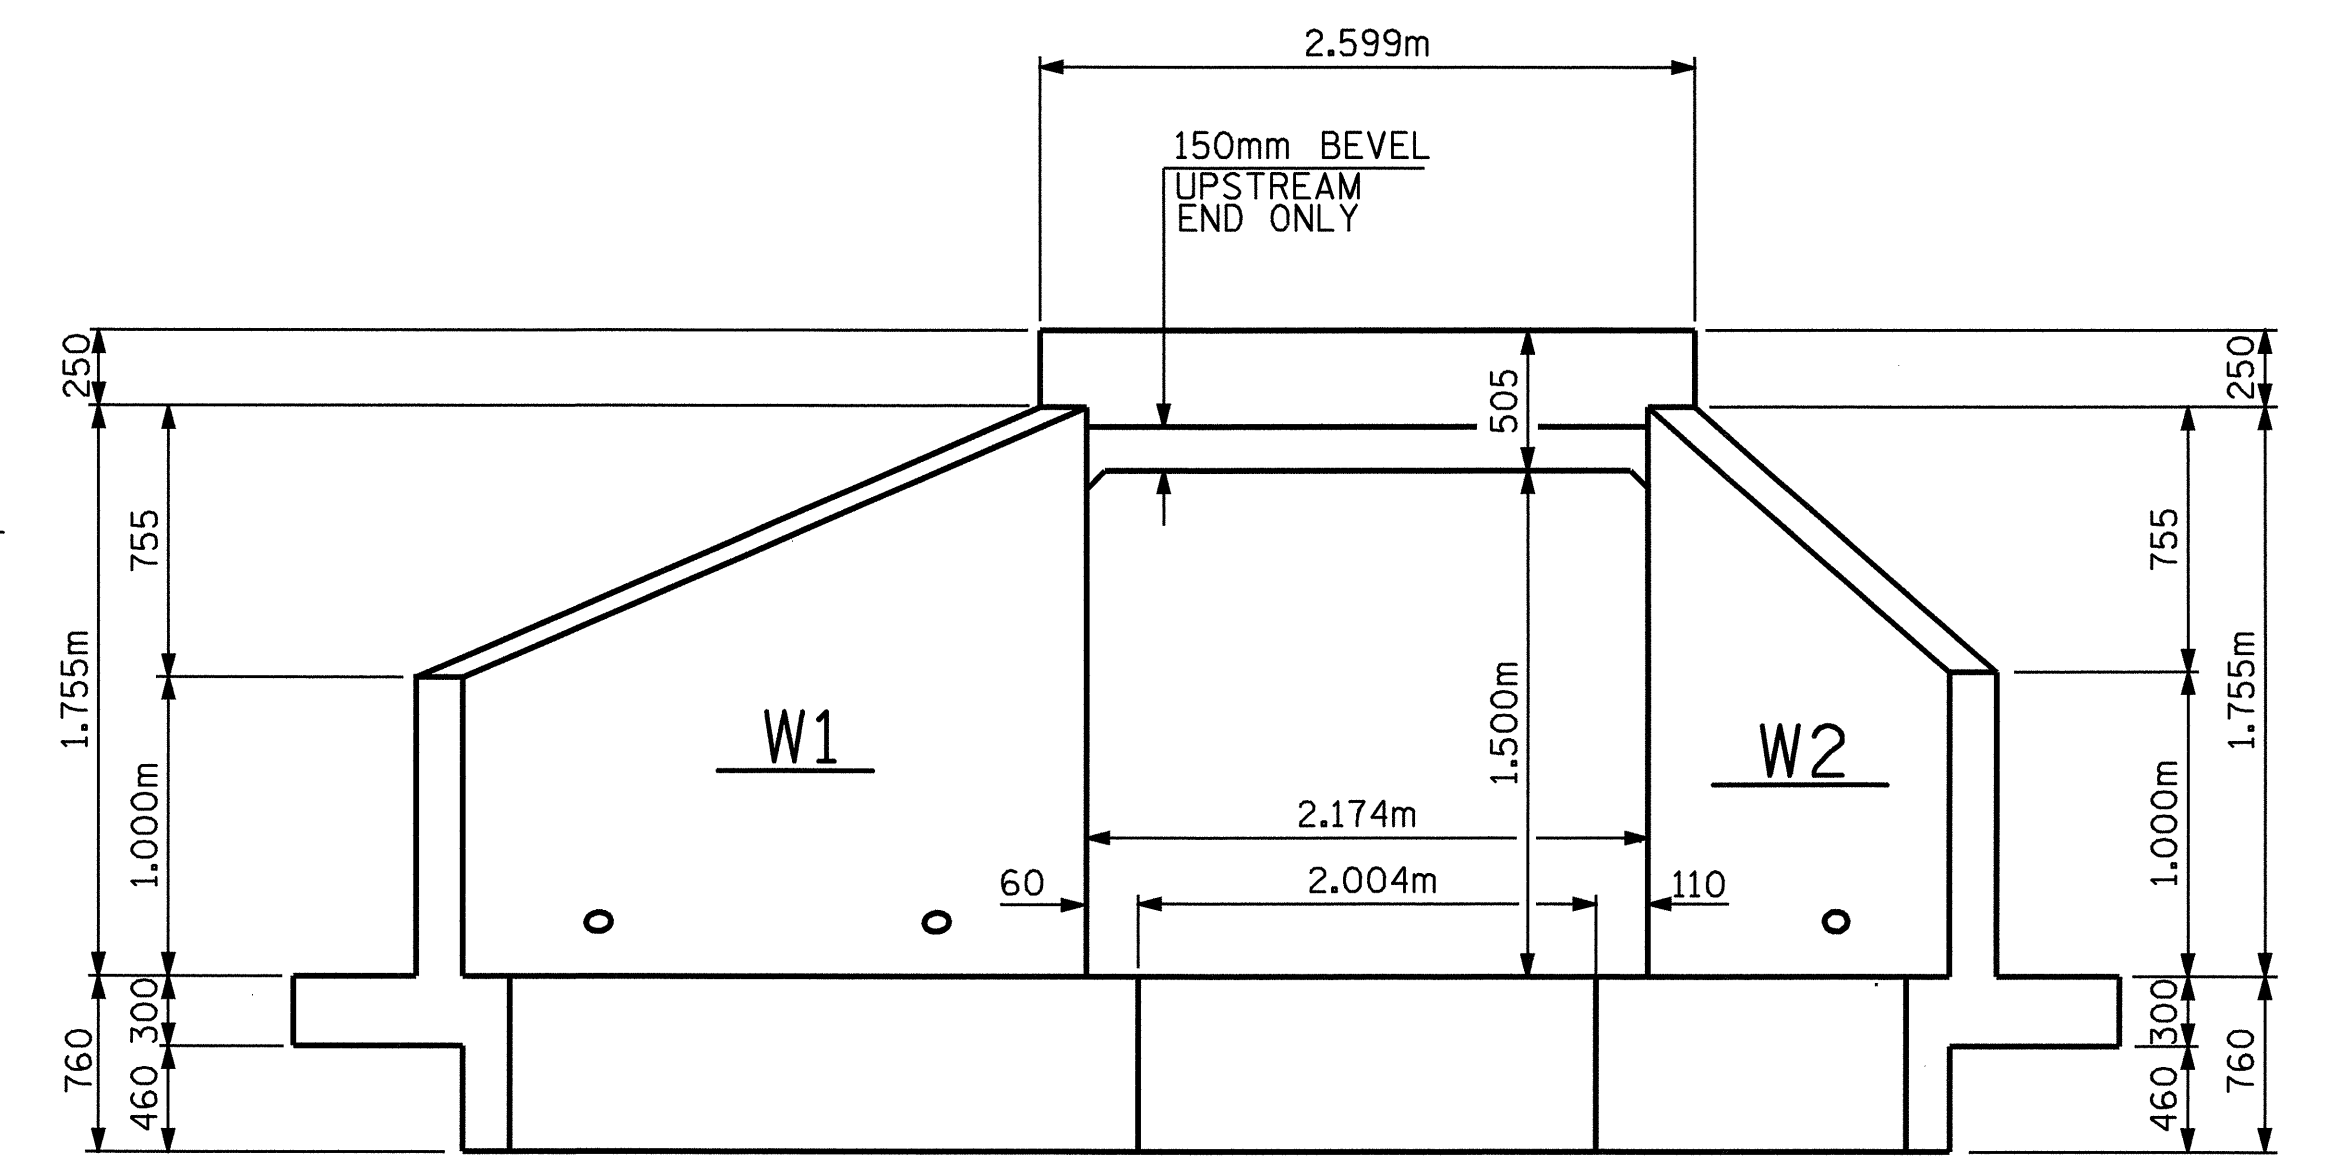

END ELEVATION - NORMAL TO SKEW

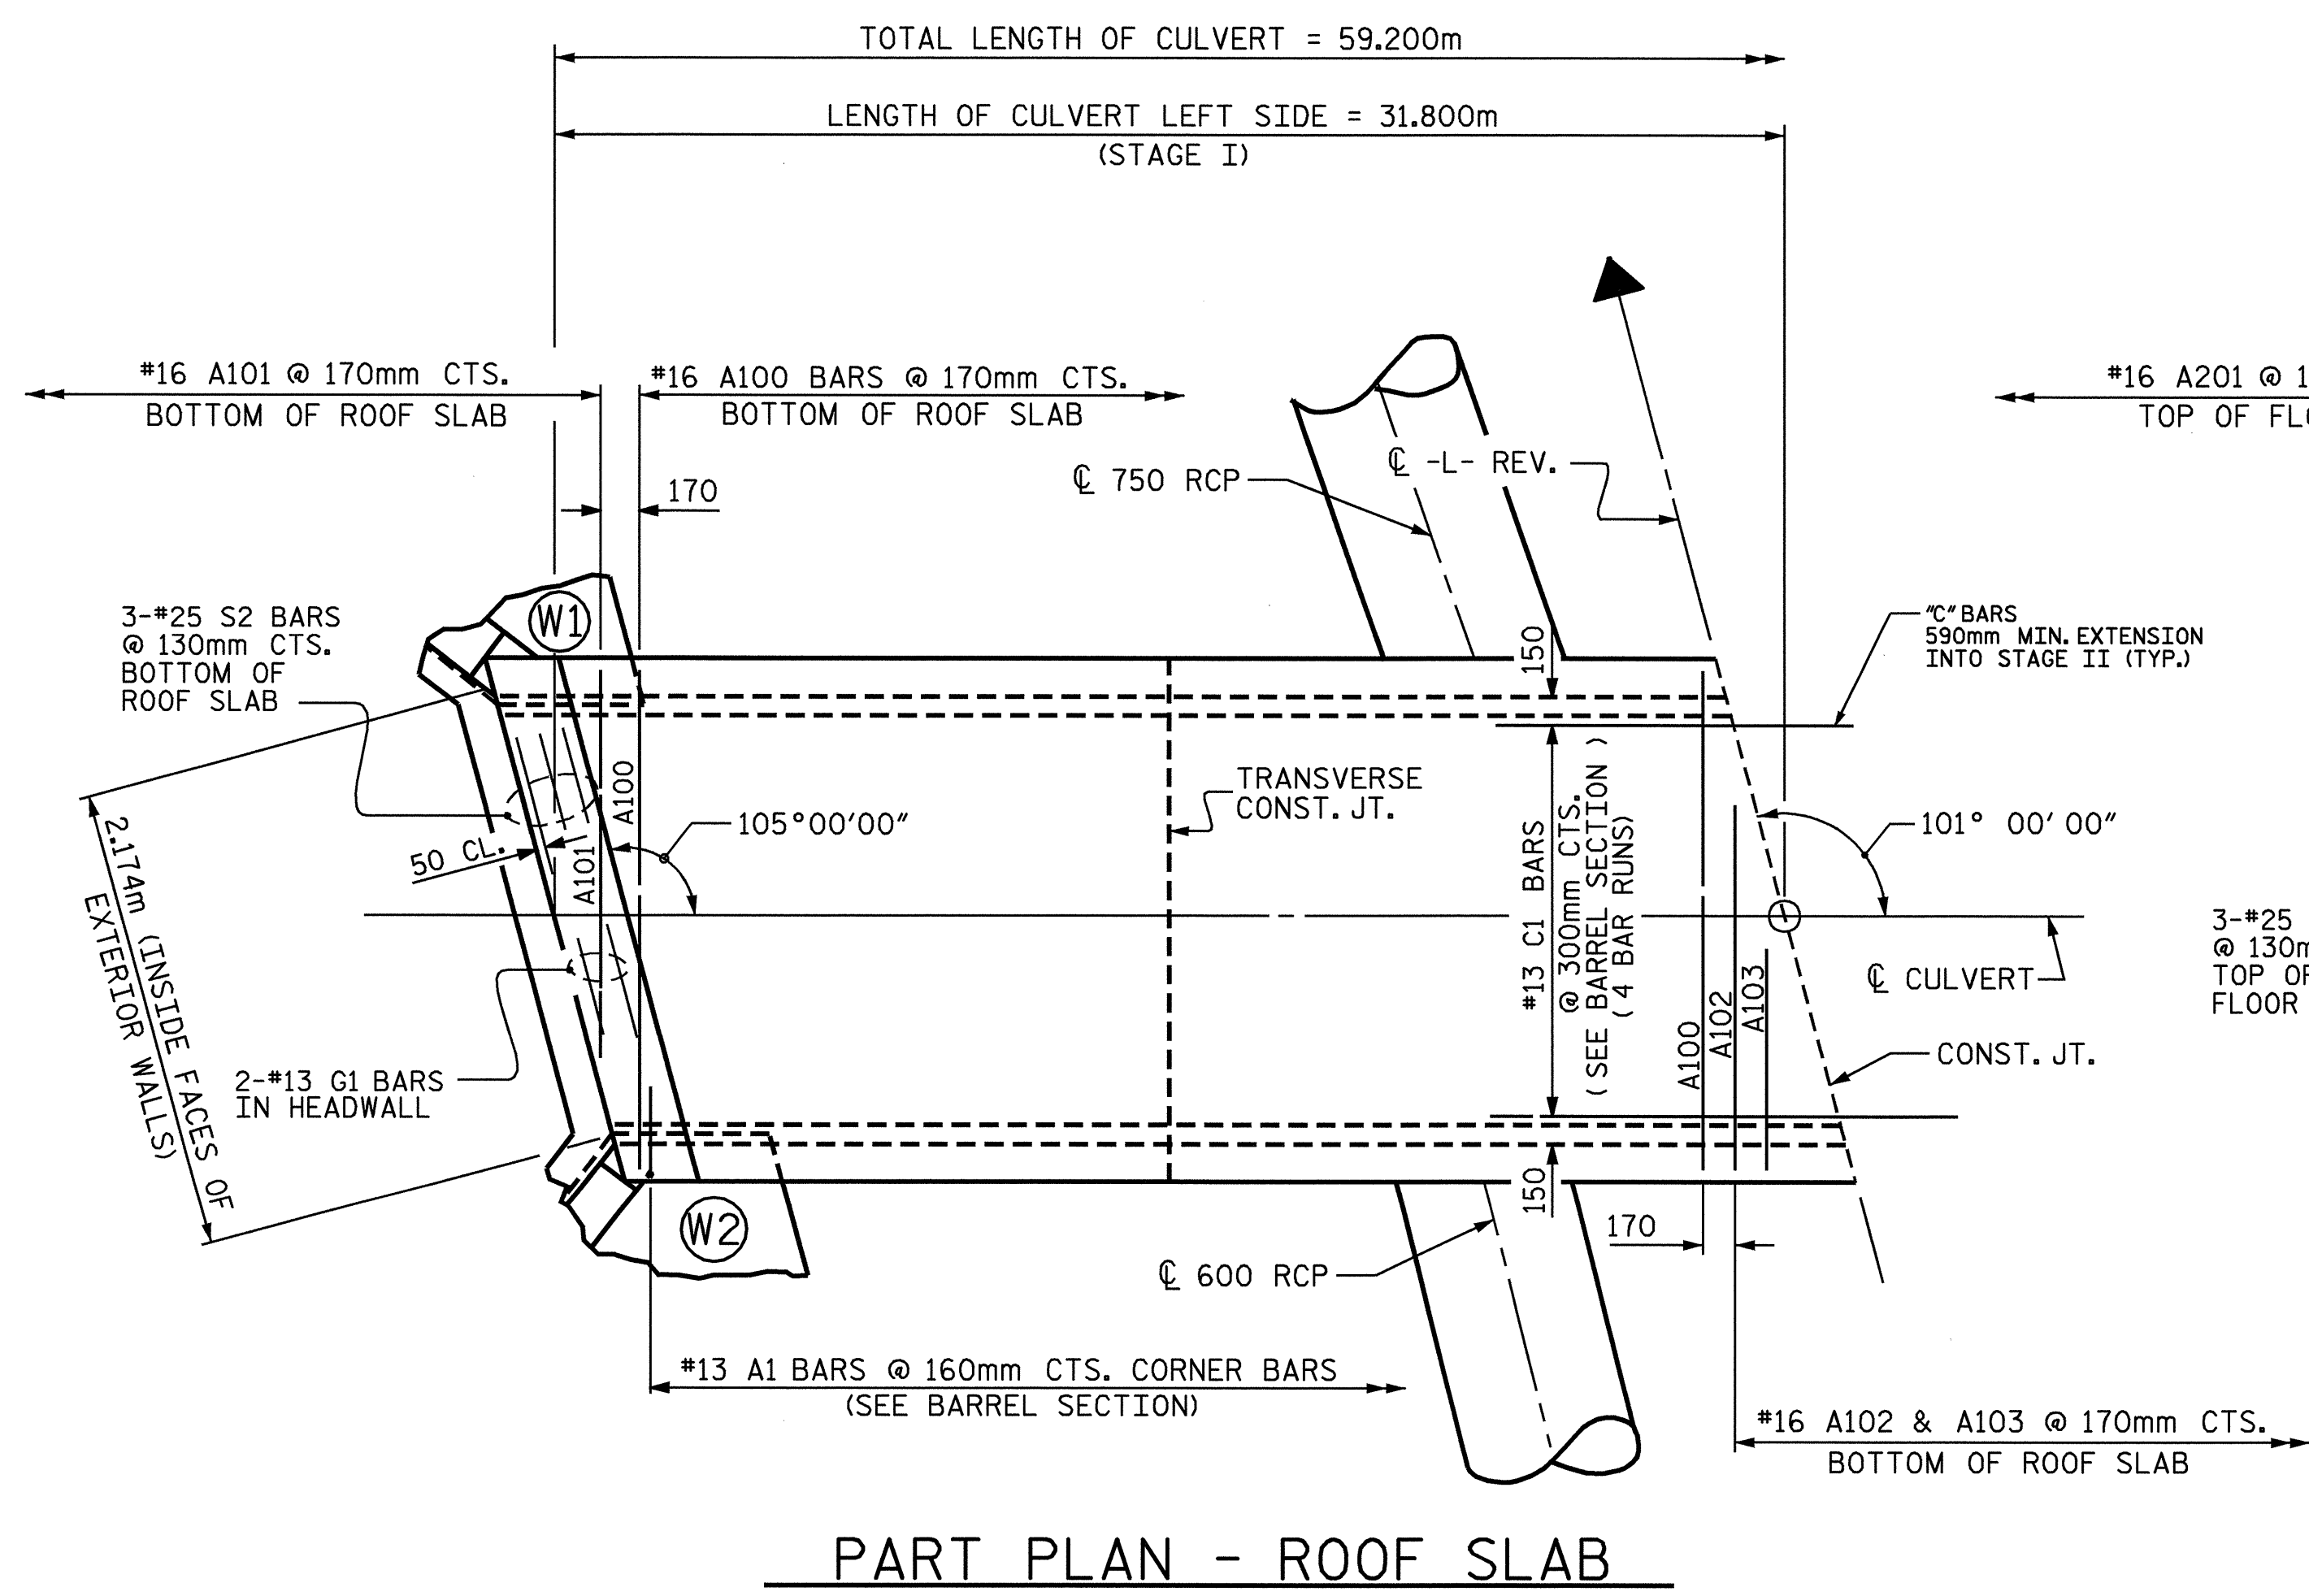

PART PLAN - ROOF SLAB

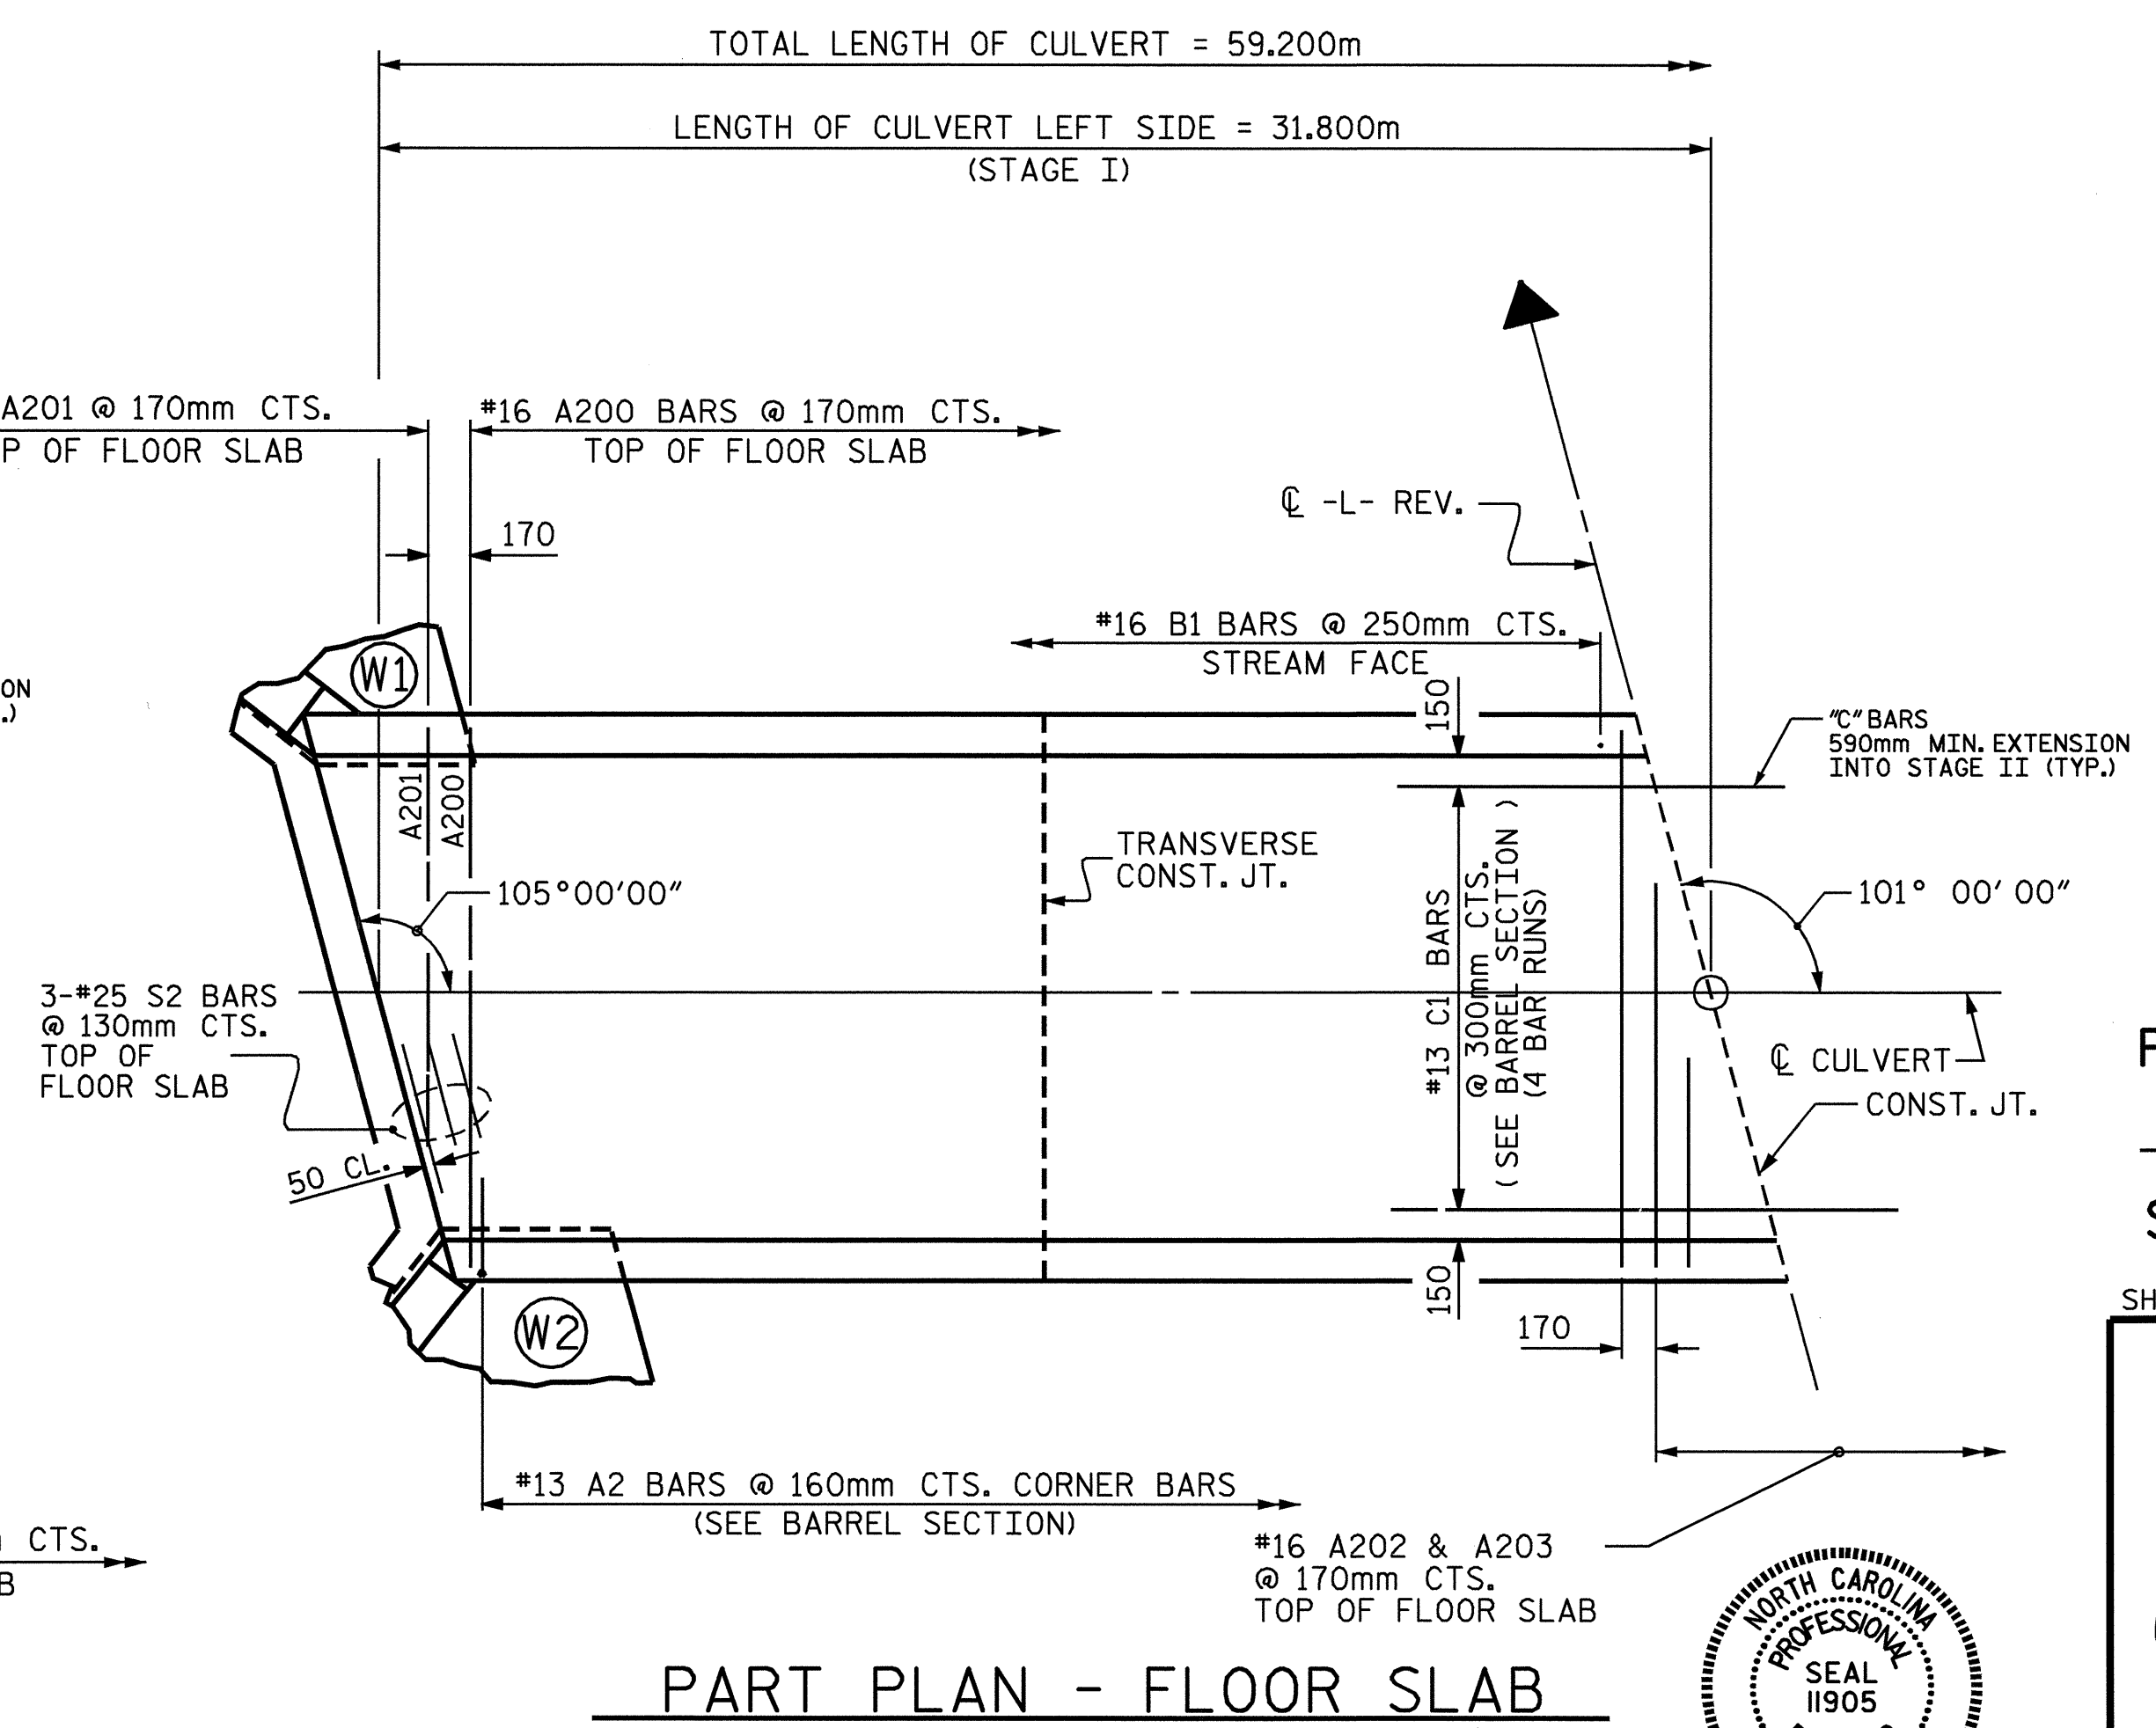


PART PLAN - FLOOR SLAB

PROJECT NO. R-2562C  
BLADEN COUNTY  
 STATION: 146+61.950 -L- REV.  
 SHEET 2 OF 4

STATE OF NORTH CAROLINA  
 DEPARTMENT OF TRANSPORTATION  
 RALEIGH

**BARREL STANDARD  
 SINGLE 2.10m X 1.50m  
 CONCRETE BOX CULVERT  
 STAGE I  
 101° SKEW**

REVISIONS						SHEET NO.
NO.	BY:	DATE:	NO.	BY:	DATE:	c-2
1			3			TOTAL SHEETS
2			4			12

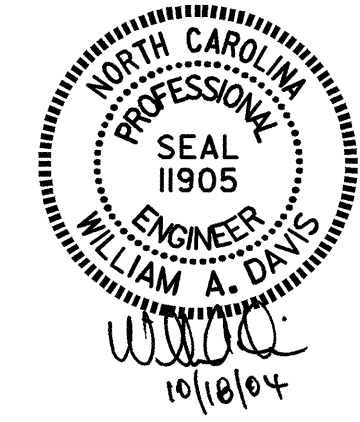

ASSEMBLED BY: J.D. Hawk DATE: 5/19/04  
 CHECKED BY: J.D. Hawk DATE: 7/21/04  
 DRAWN BY: EEM 6/97  
 CHECKED BY: ARB 7/97