
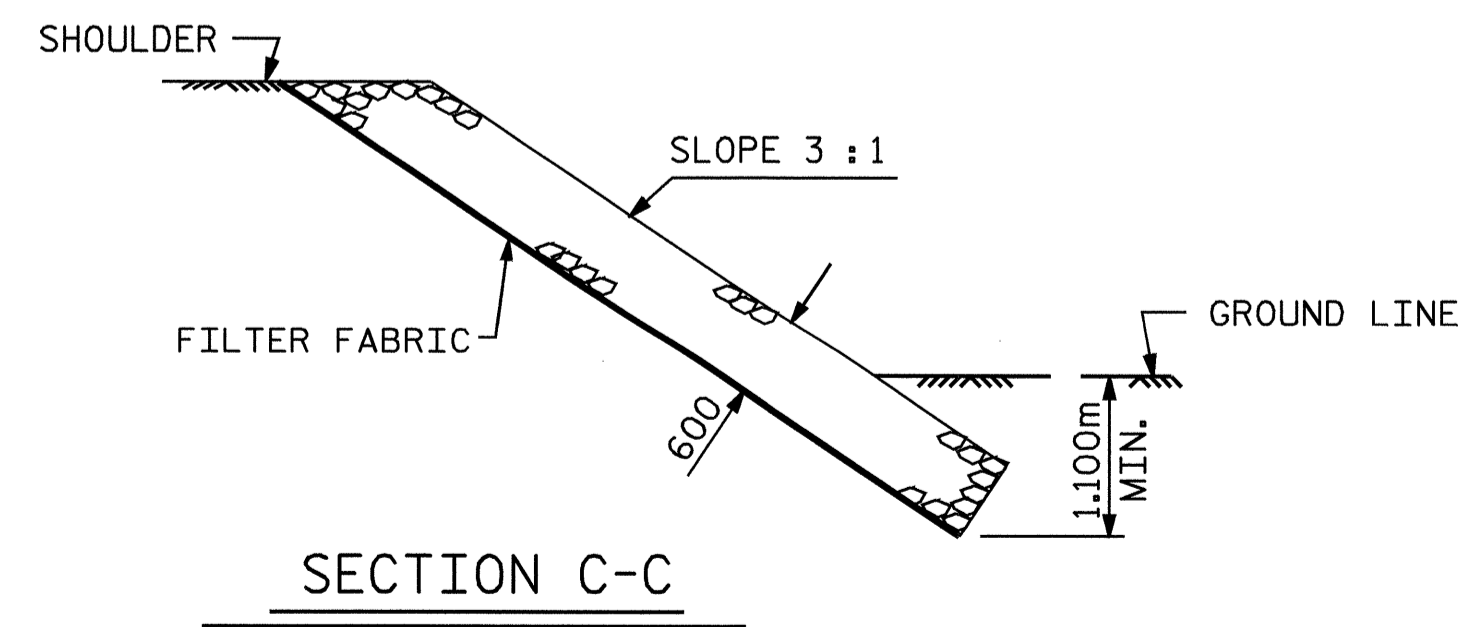


ESTIMATED QUANTITIES		
BRIDGE @ STA. 178+79.500 -L- REV	PLAIN RIP RAP CLASS II	FILTER FABRIC FOR DRAINAGE
	METRIC TON	SQUARE METERS
END BENT #1	445	455
END BENT #2	331	338

PLAN

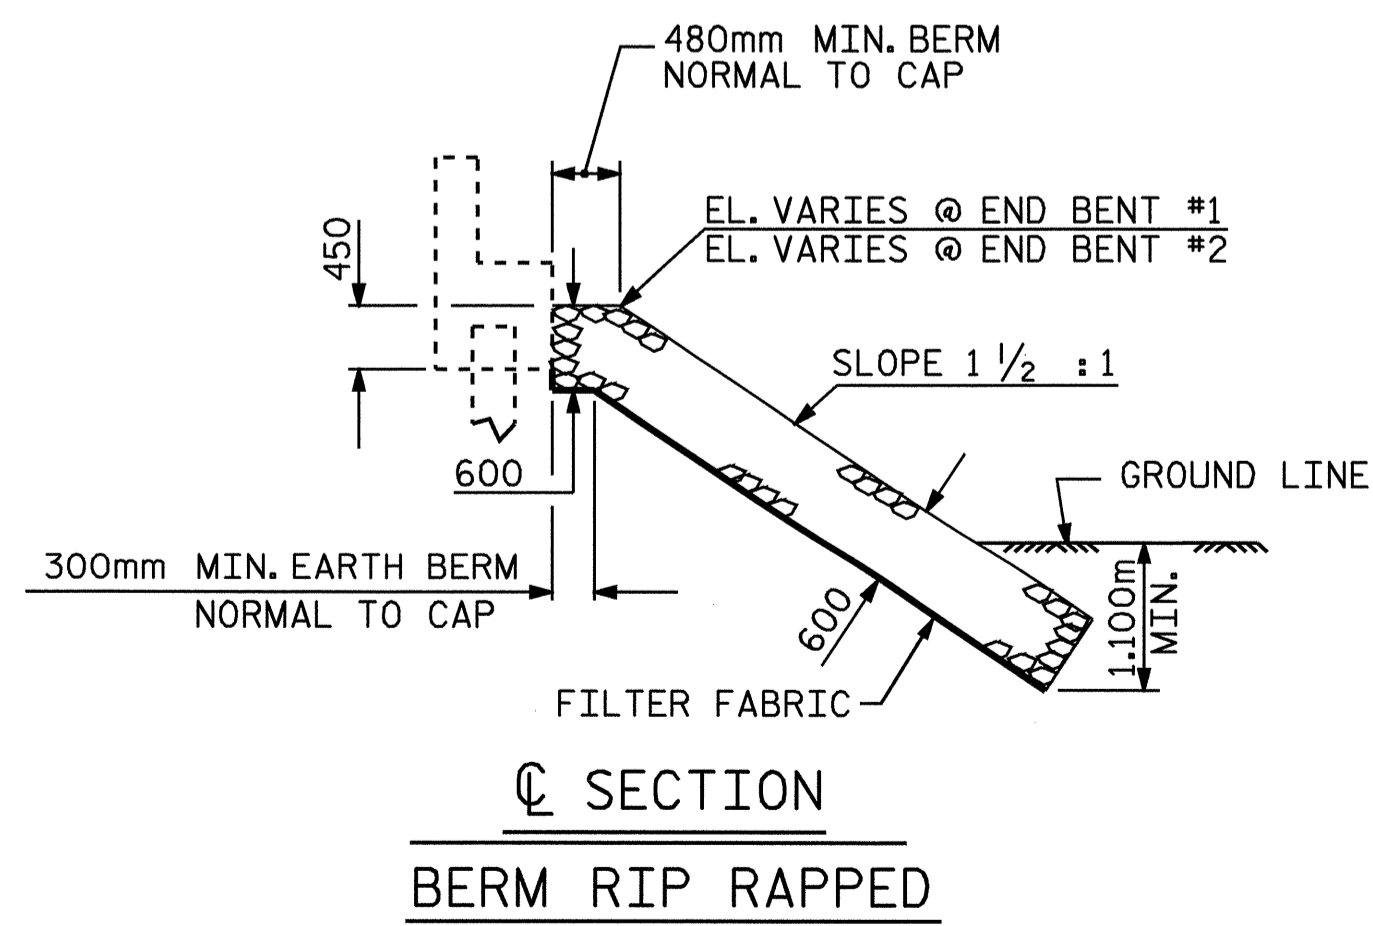

PROJECT NO. R-2562C
BLADEN COUNTY
 STATION: 178+79.50 -L- REV

STATE OF NORTH CAROLINA
 DEPARTMENT OF TRANSPORTATION
 RALEIGH
**CLASS II
 RIP RAP DETAILS
 (RIGHT LANE)**



DRAWN BY : G.O. COOPER DATE : 20MAY'04
 CHECKED BY : J.G. KHARVA DATE : 08/23/04

REVISIONS						SHEET NO.
NO.	BY:	DATE:	NO.	BY:	DATE:	S-62
1			3			TOTAL SHEETS
2			4			68