


LEFT OUTSIDE EDGE

LEFT OUTSIDE EDGE

LEFT OUTSIDE EDGE

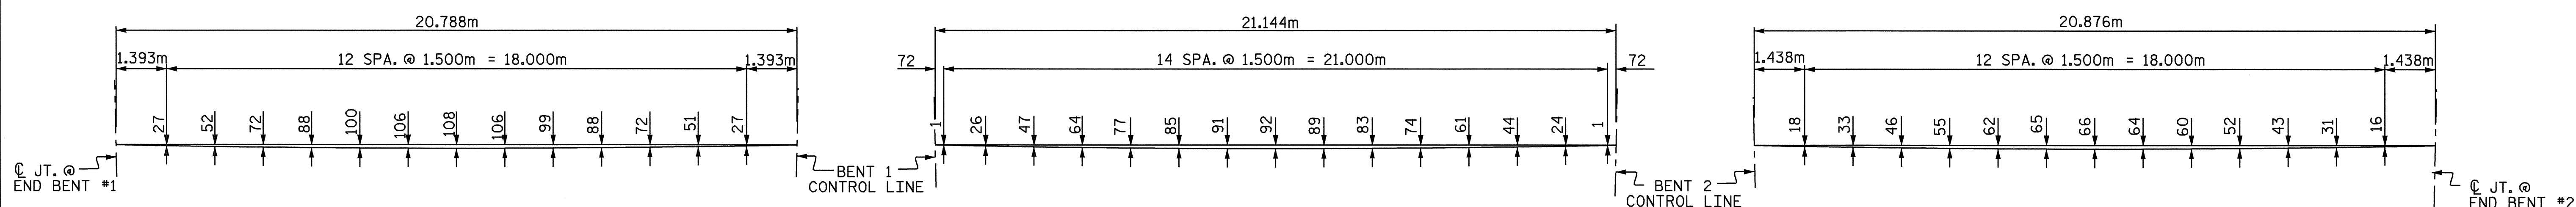

RIGHT OUTSIDE EDGE

RIGHT OUTSIDE EDGE

RIGHT OUTSIDE EDGE

ARC OFFSETS - SPAN A

ARC OFFSETS - SPAN B

ARC OFFSETS - SPAN C

PROJECT NO. R-2562C  
BLADEN COUNTY  
 STATION: 178+79.500 -L- REV

SHEET 2 OF 2



STATE OF NORTH CAROLINA  
 DEPARTMENT OF TRANSPORTATION  
 RALEIGH  
 SUPERSTRUCTURE  
 PLAN OF SPANS  
 (LEFT LANE)

DRAWN BY : J. G. KHARVA DATE : 06-15-04  
 CHECKED BY : E. I. OMILE DATE : 08-25-04

REVISIONS						SHEET NO.
NO.	BY:	DATE:	NO.	BY:	DATE:	S-8
1			3			TOTAL SHEETS
2			4			68