




PROJECT REFERENCE NO. R-2562C SHEET NO. 47

ROADWAY DESIGN ENGINEER HYDRAULICS ENGINEER

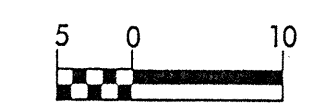



INCOMPLETE PLANS
DO NOT USE FOR R/W ACQUISITION
PRELIMINARY PLANS
DO NOT USE FOR CONSTRUCTION

CONST. REV.

R/W REV.

-Y5-

-Y6-

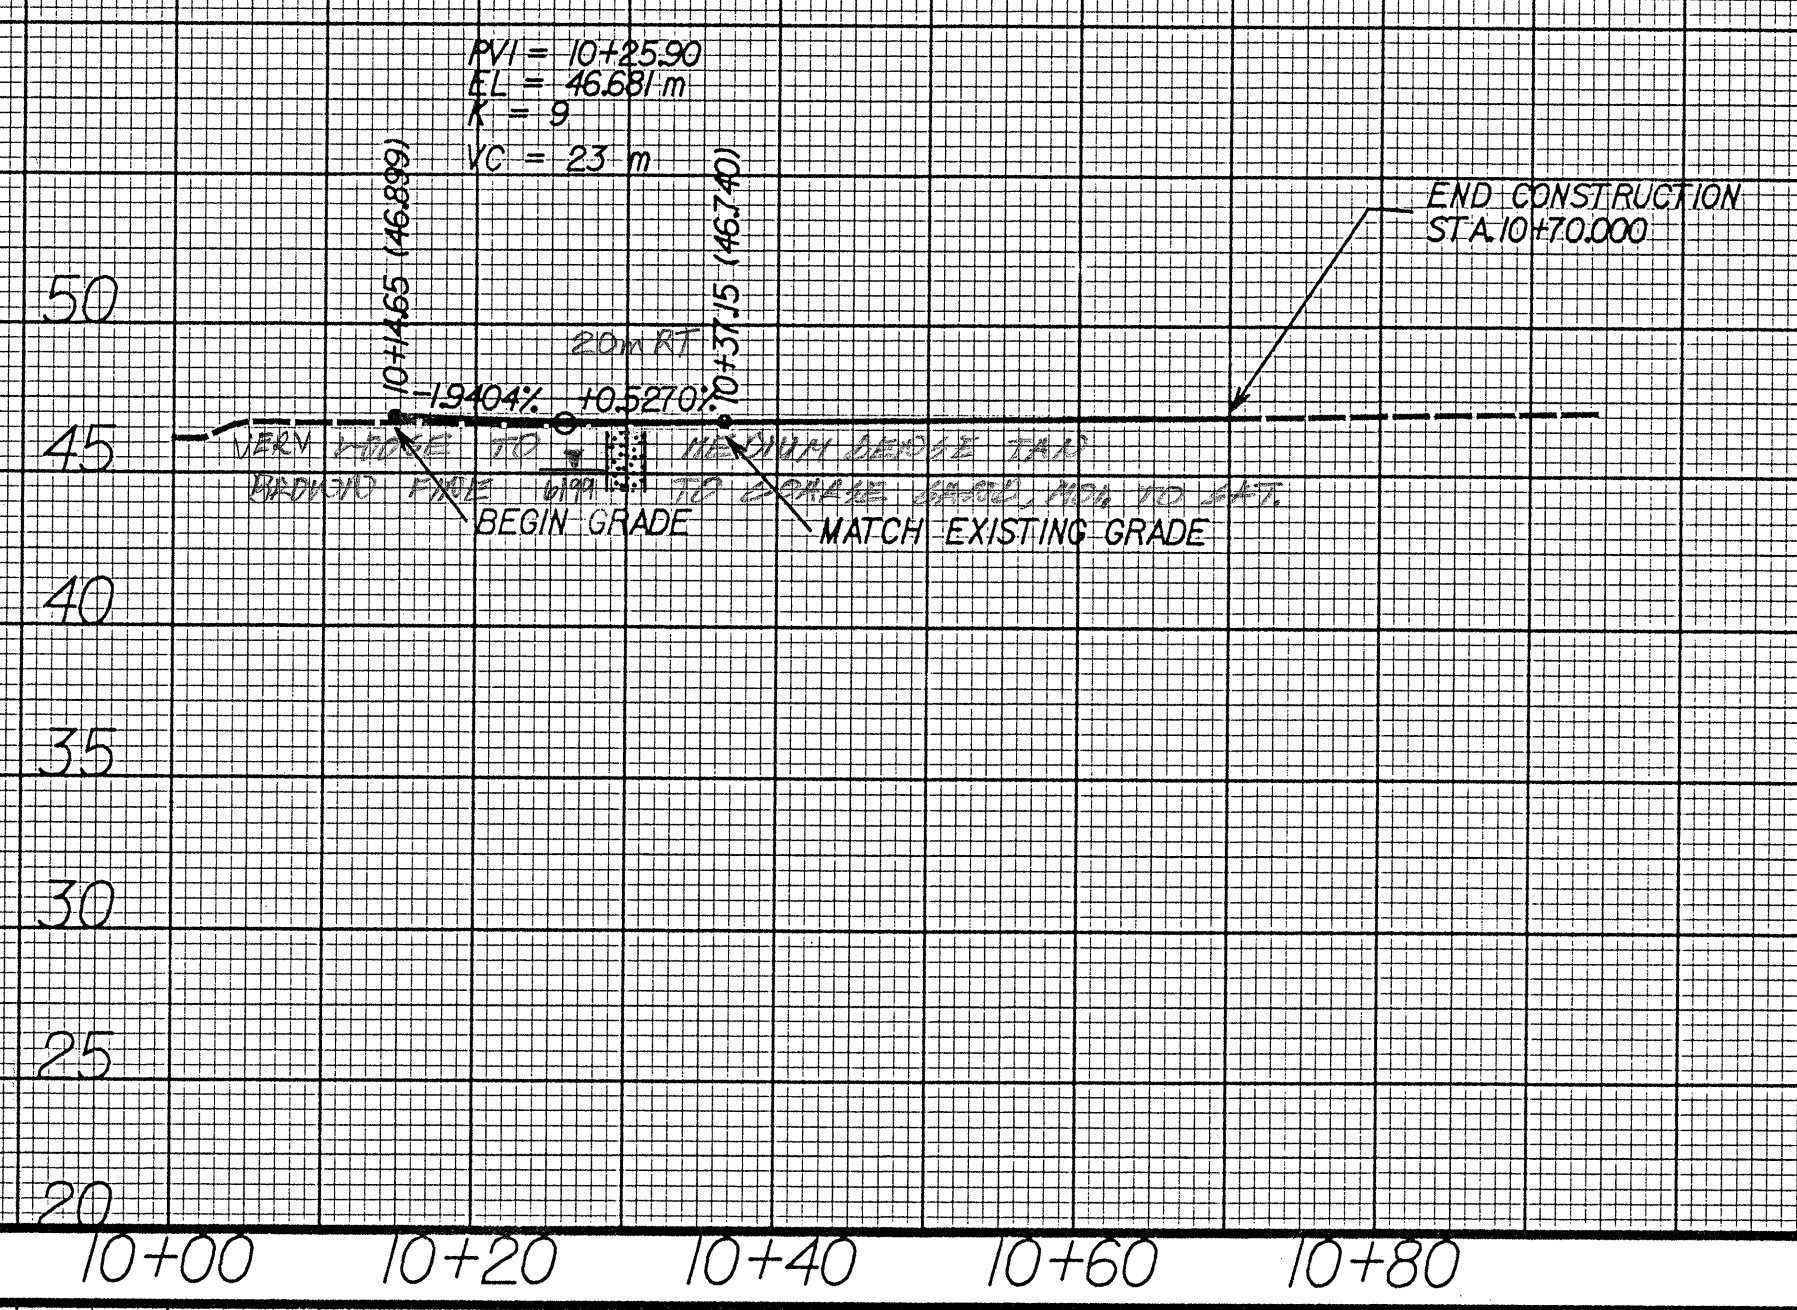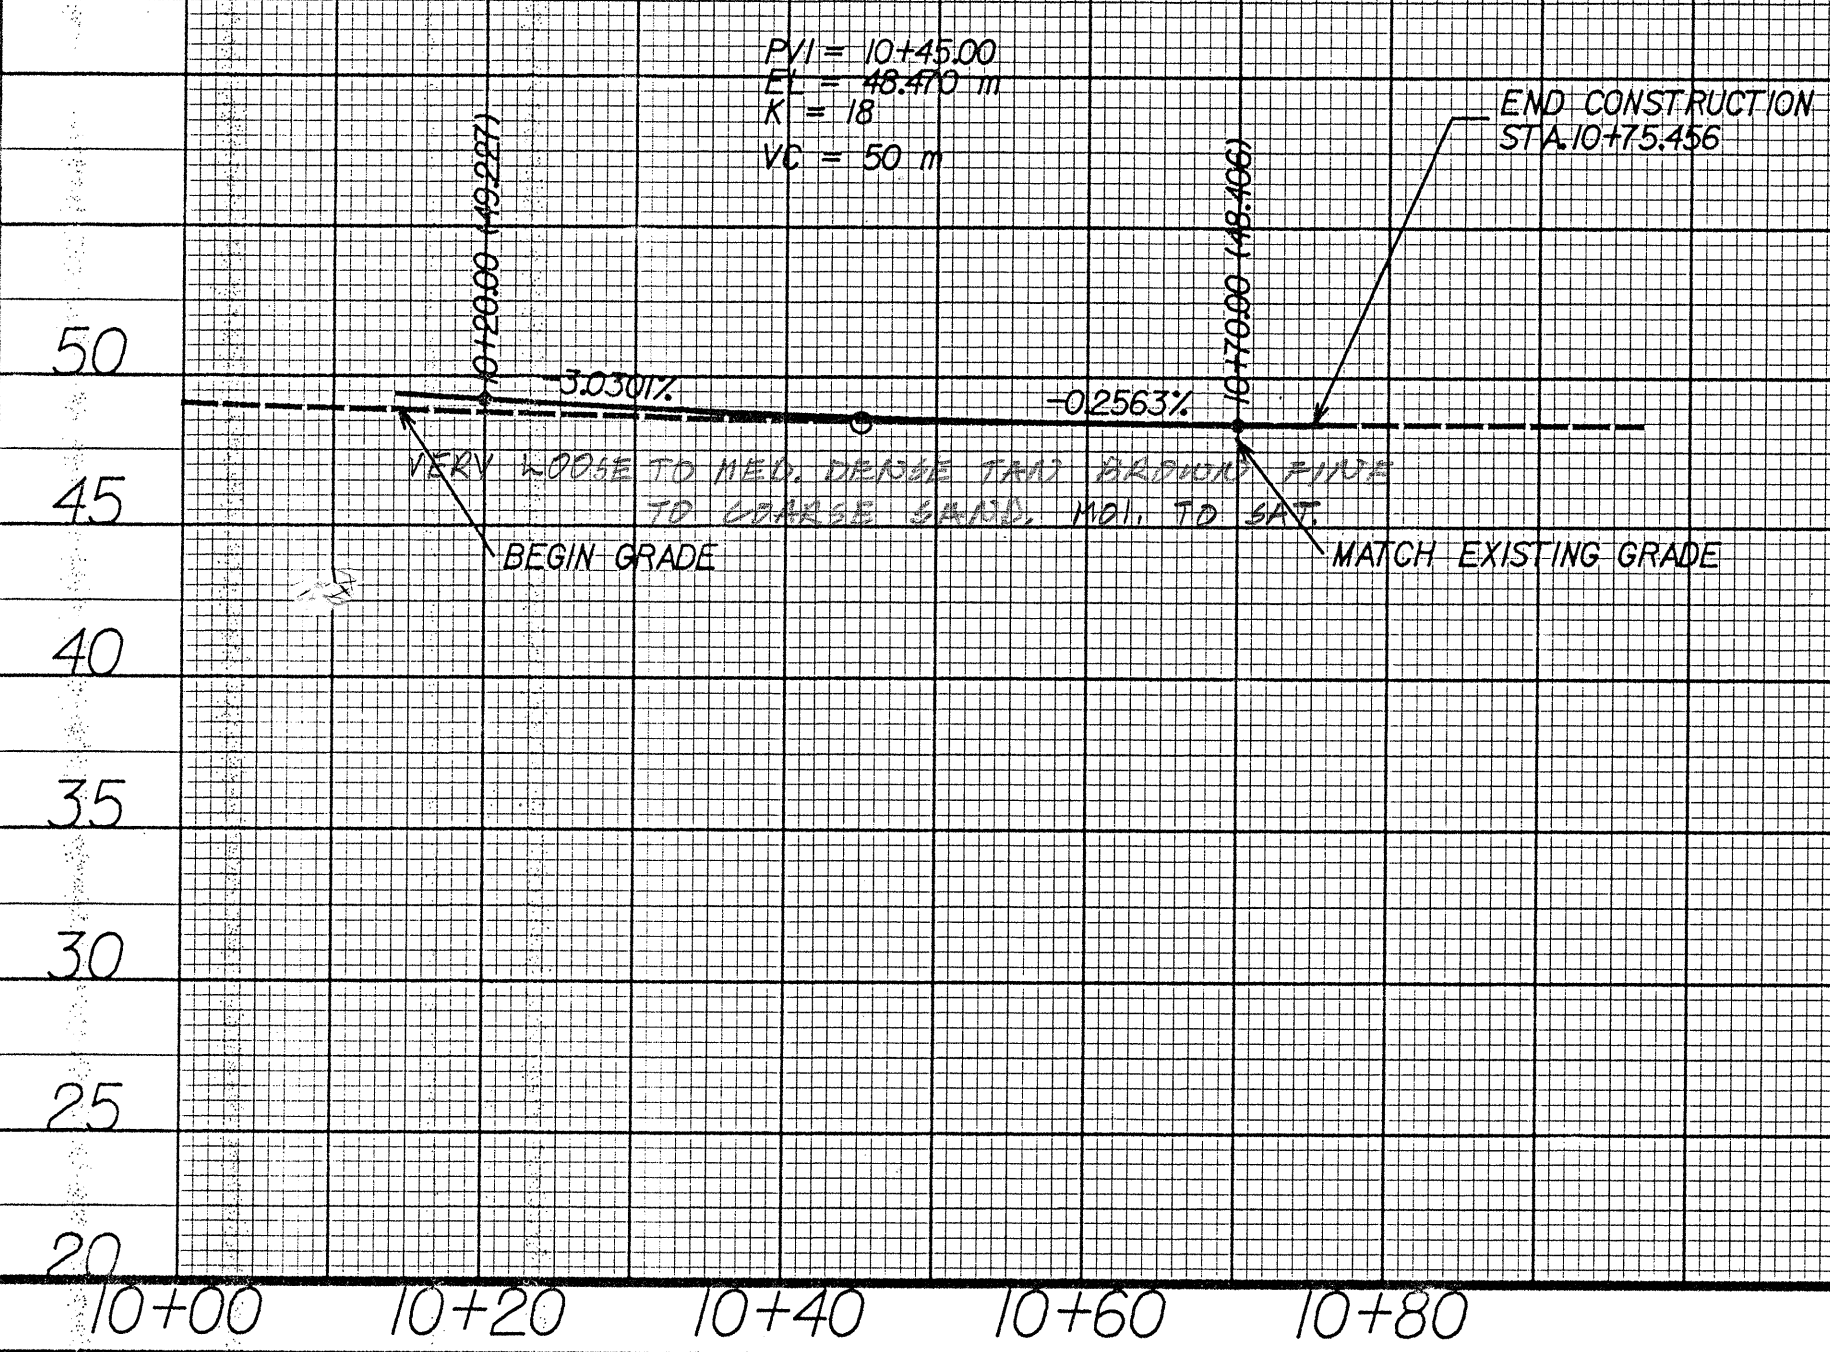

-Y7-

