
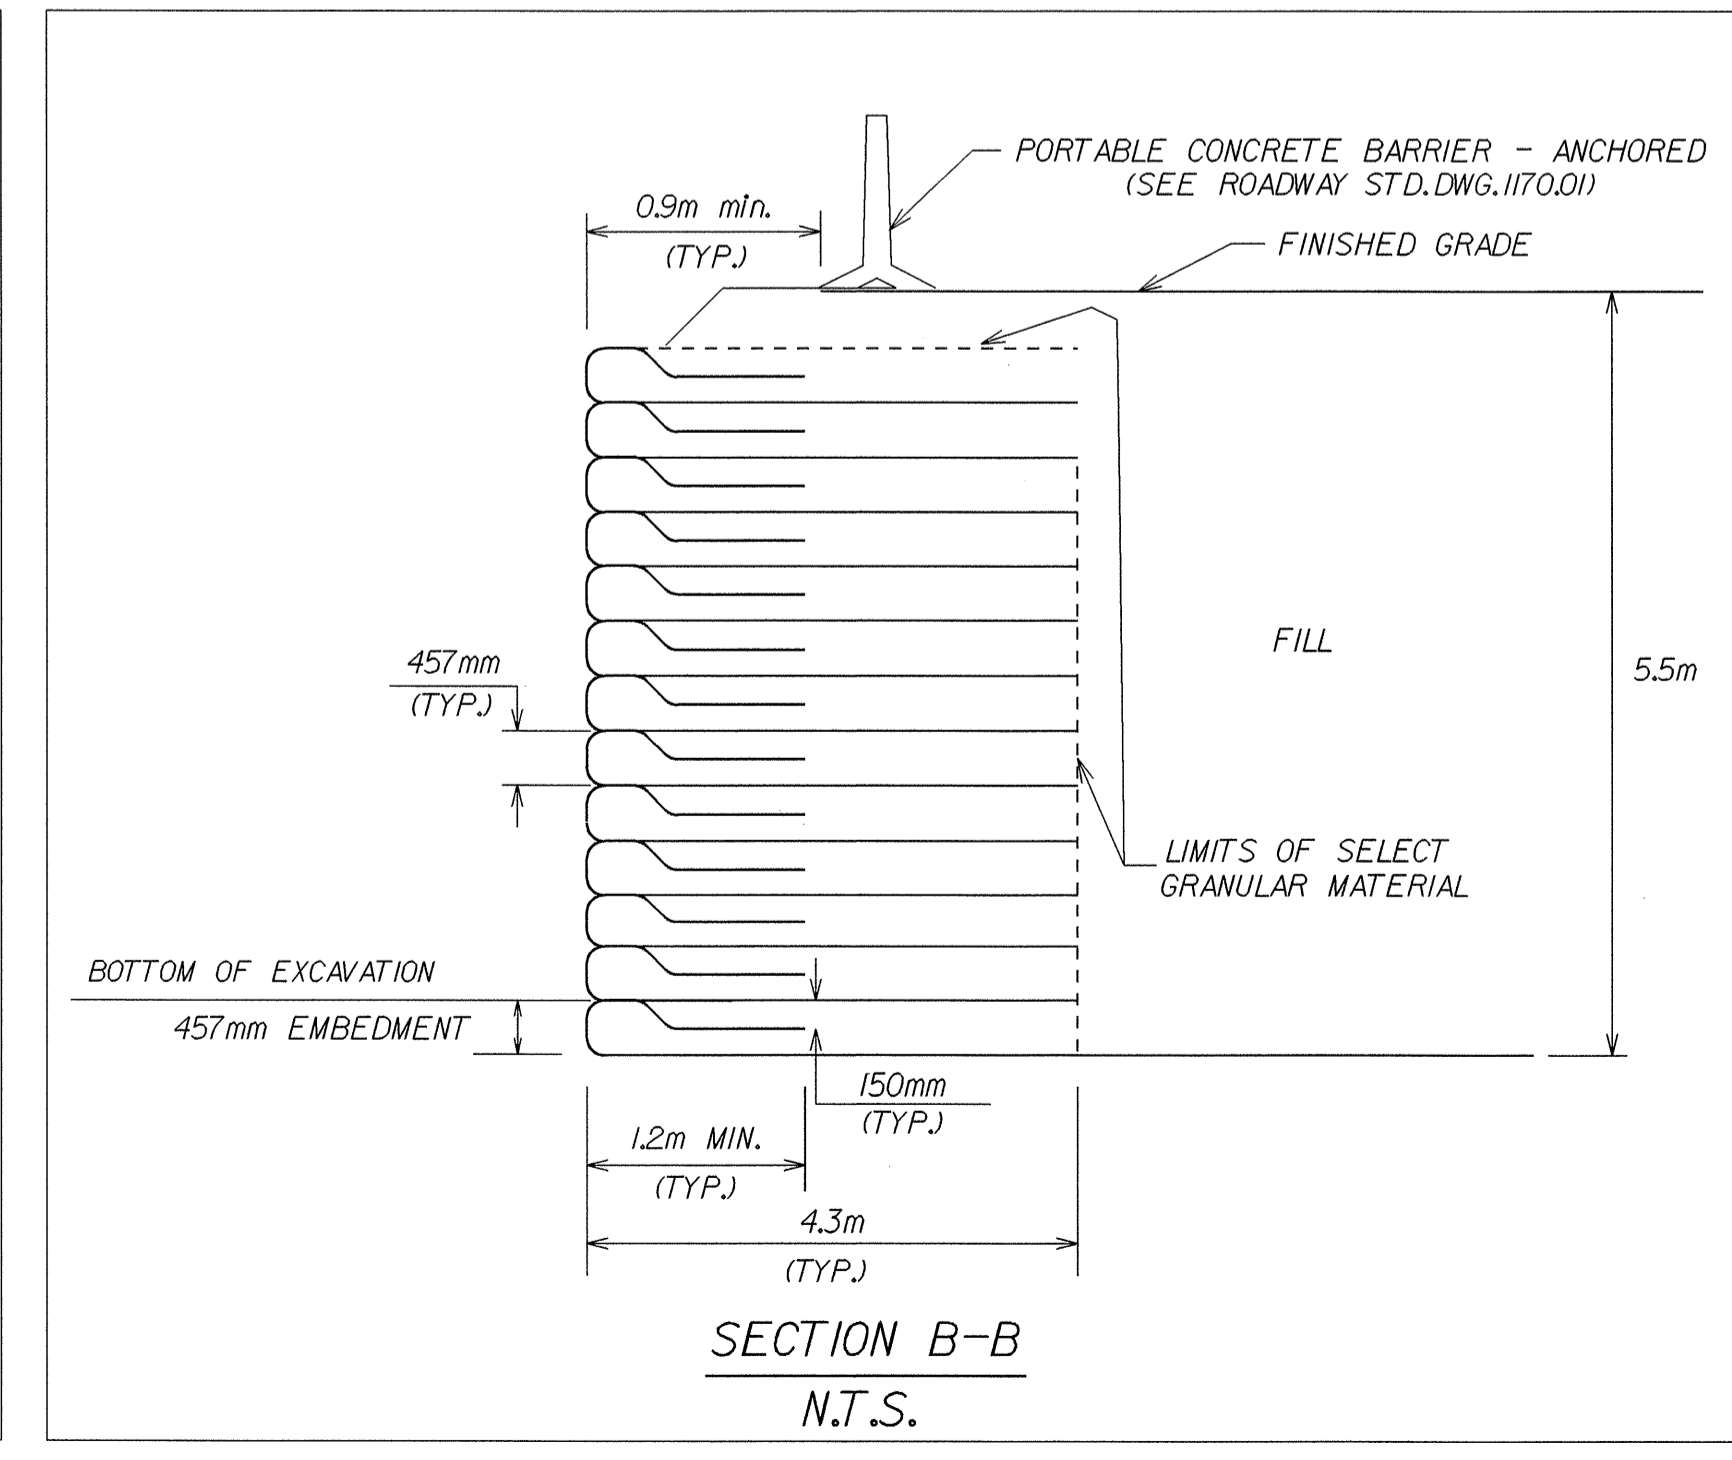


PROFILE ALONG CONSTRUCTION JOINT OF CULVERT AT -L- REV STA. 146+61.95

N.T.S.

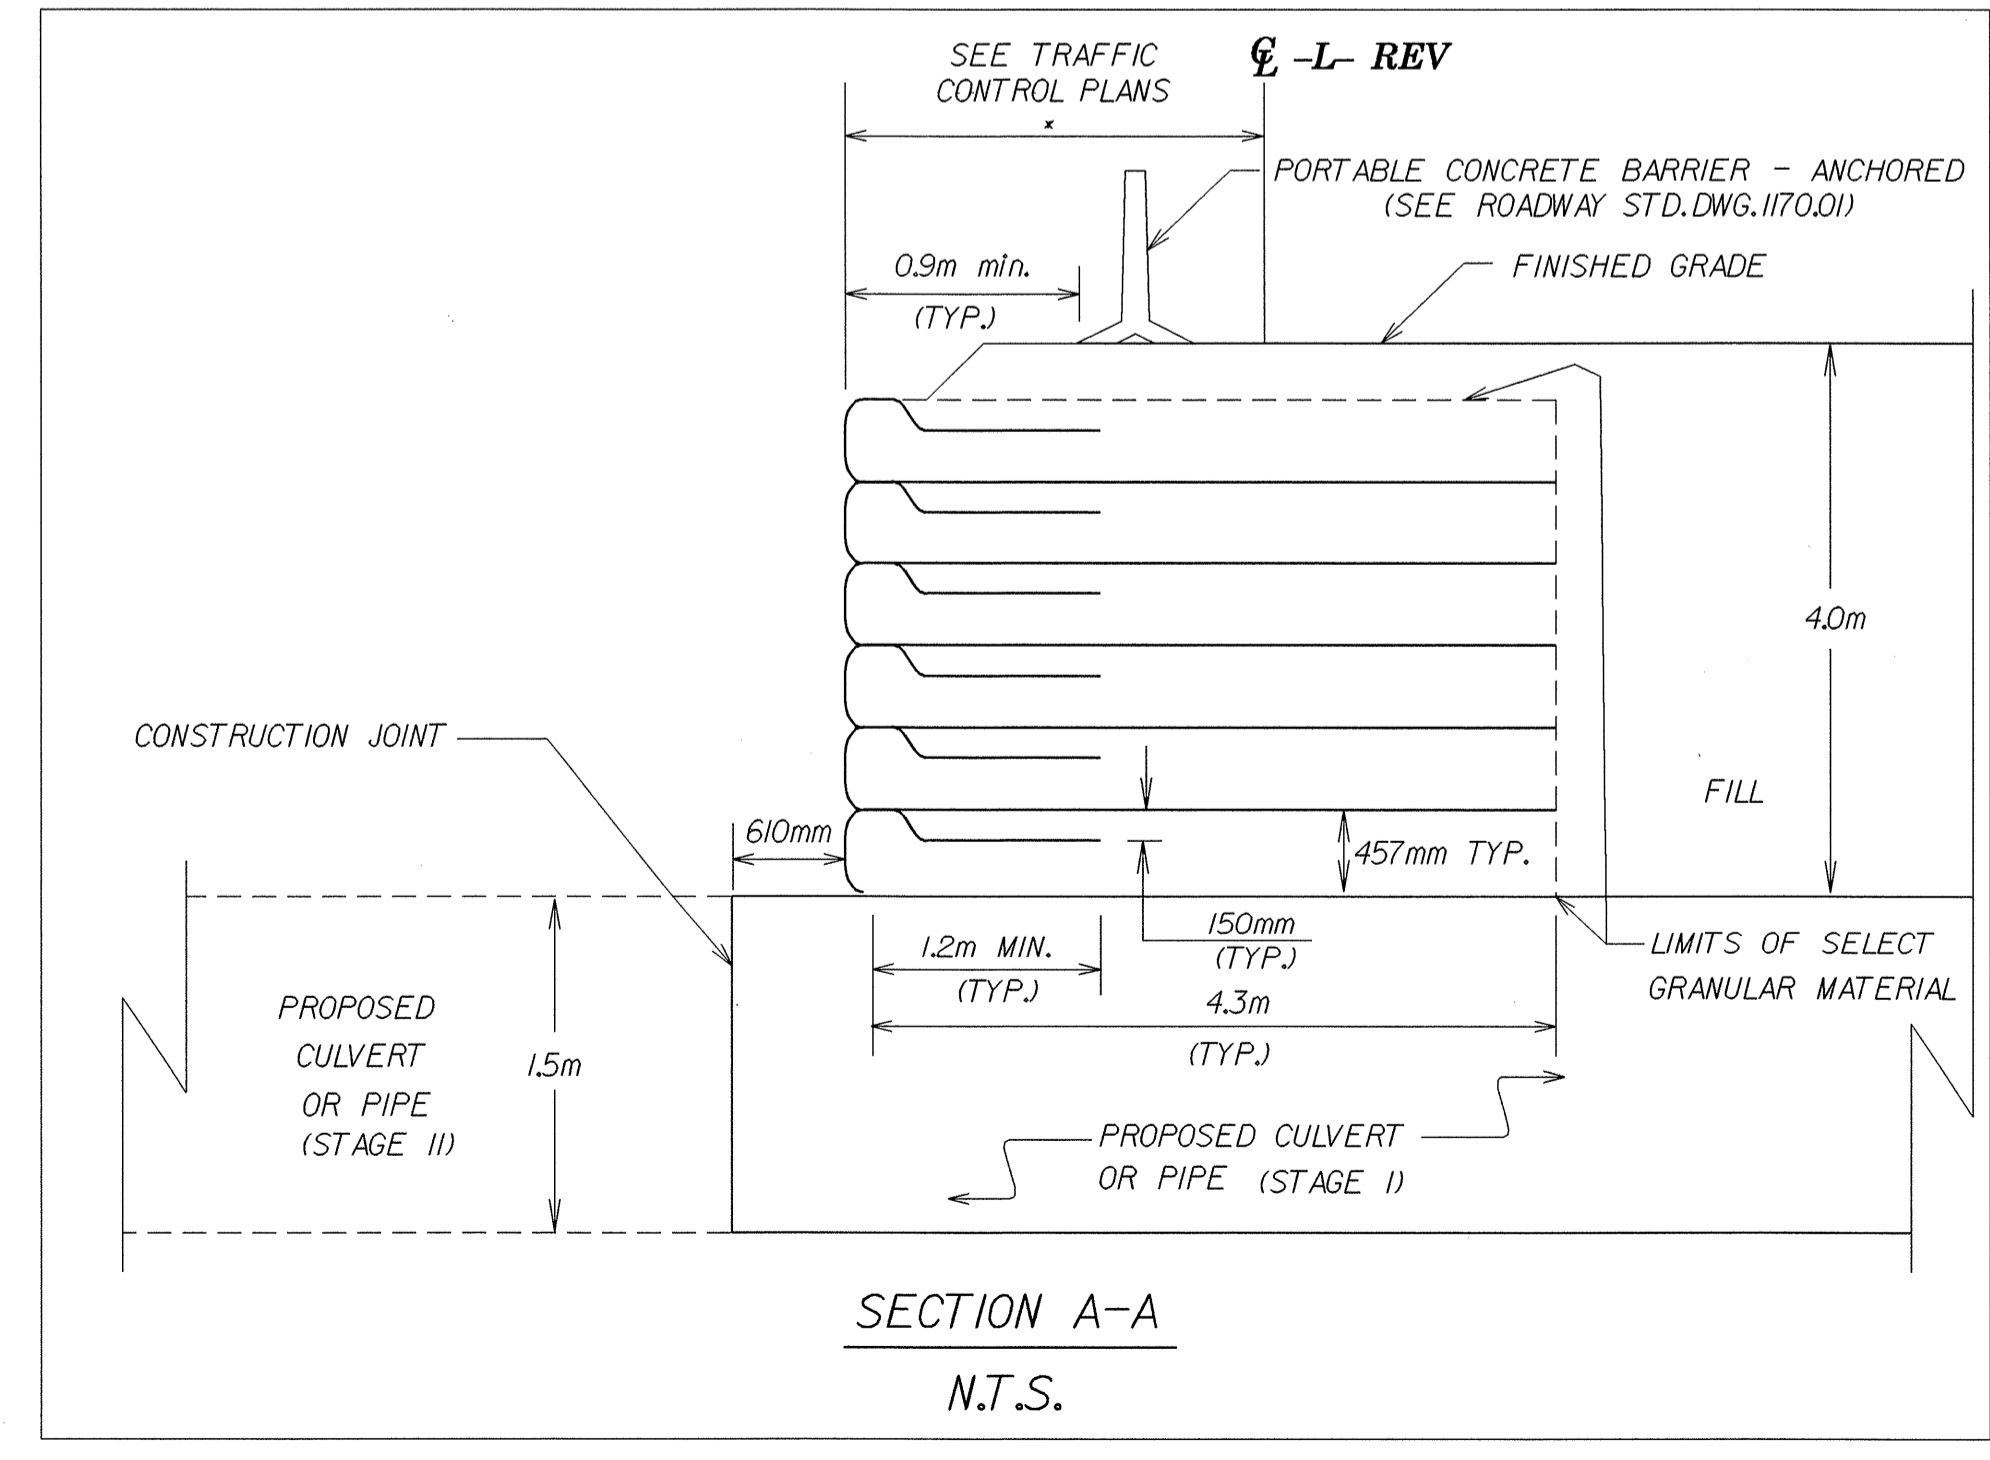

PROJECT R-2562C
 BLADEN COUNTY
 STATION SEE TRAFFIC CONTROL PLANS

STATE OF NORTH CAROLINA
 DEPARTMENT OF TRANSPORTATION
 RALEIGH

TEMPORARY FABRIC WALL
 DESIGNED BY DLT DATE 7/04
 DRAWN BY WDF DATE 7/04
 CHECKED BY DATE

6/2/99
 19-001-2004-15744 DRAWINGS.dgn
 K:\noland