

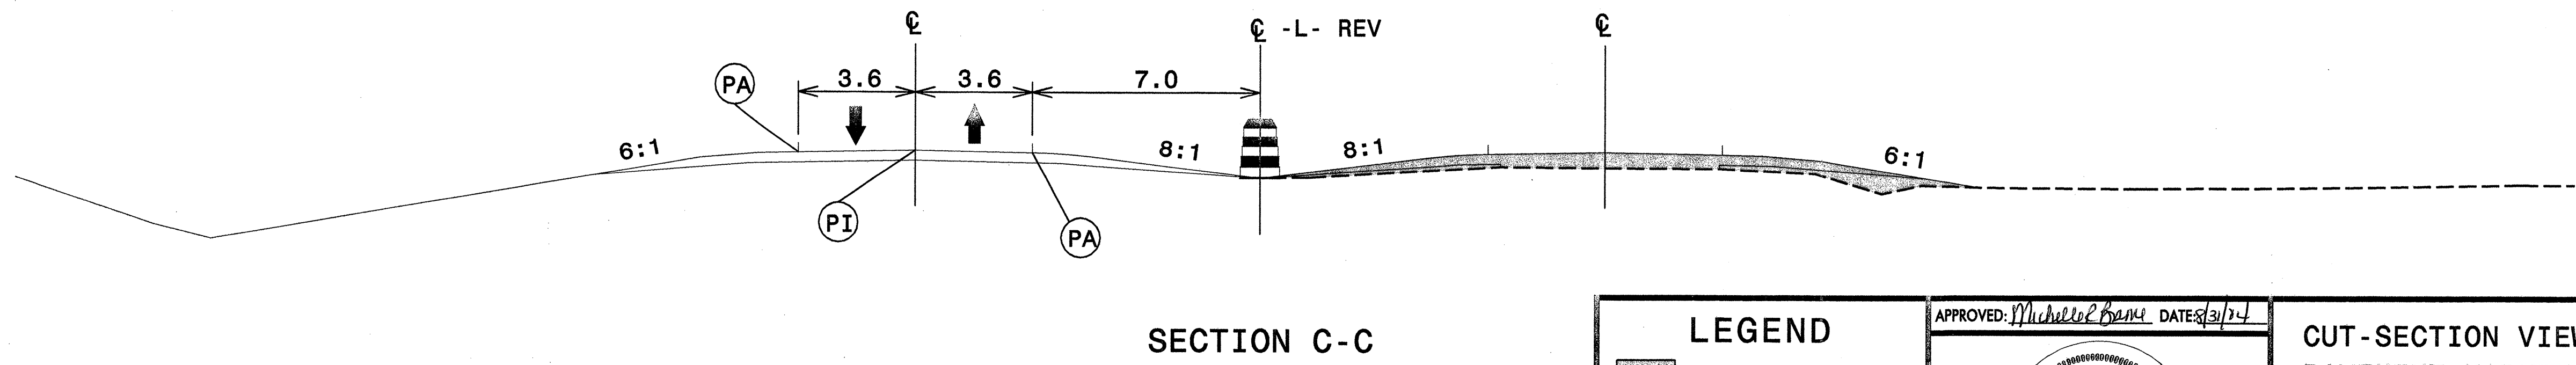


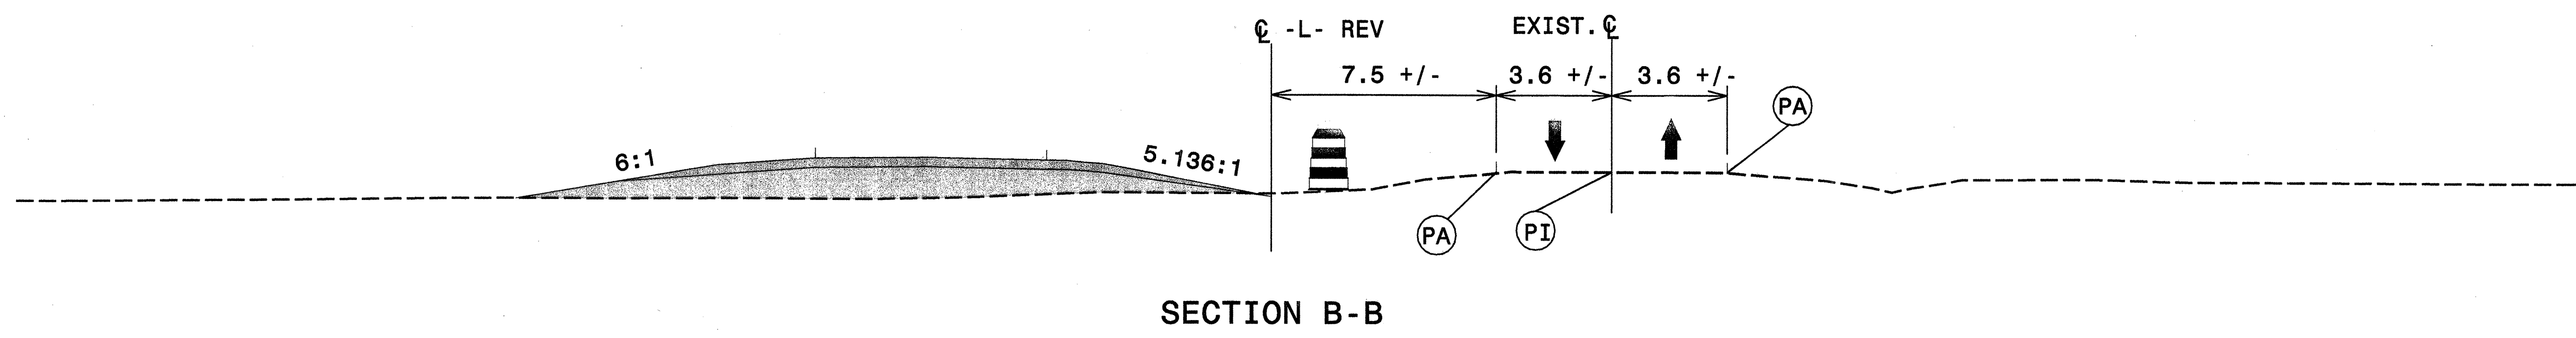

TEMPORARY PAVEMENT MARKING SCHEDULE

SYMBOL	DESCRIPTION	PAY ITEM	QUANTITY BREAKDOWN	TOTAL QUANTITY
PAVEMENT MARKING LINES				
PAINT (100MM)				
PA	WHITE EDGELINE (2X)		44,500 M	
PI	YELLOW DOUBLE CENTER (2X)		49,500 M	
			TOTAL	94,000 M
REMOVABLE TAPE (100MM) - USE ON BRIDGE				
RA	WHITE EDGELINE		300 M	
RI	YELLOW DOUBLE CENTER		300 M	
			TOTAL	600 M
PAVEMENT MARKERS				
TEMPORARY RAISED PAVEMENT MARKERS				
MH	YELLOW & YELLOW		930 EA	
			TOTAL	930 EA

NOTE: FOR EACH PAINT PAVEMENT MARKING ITEM, 2X MEANS TWO APPLICATIONS.

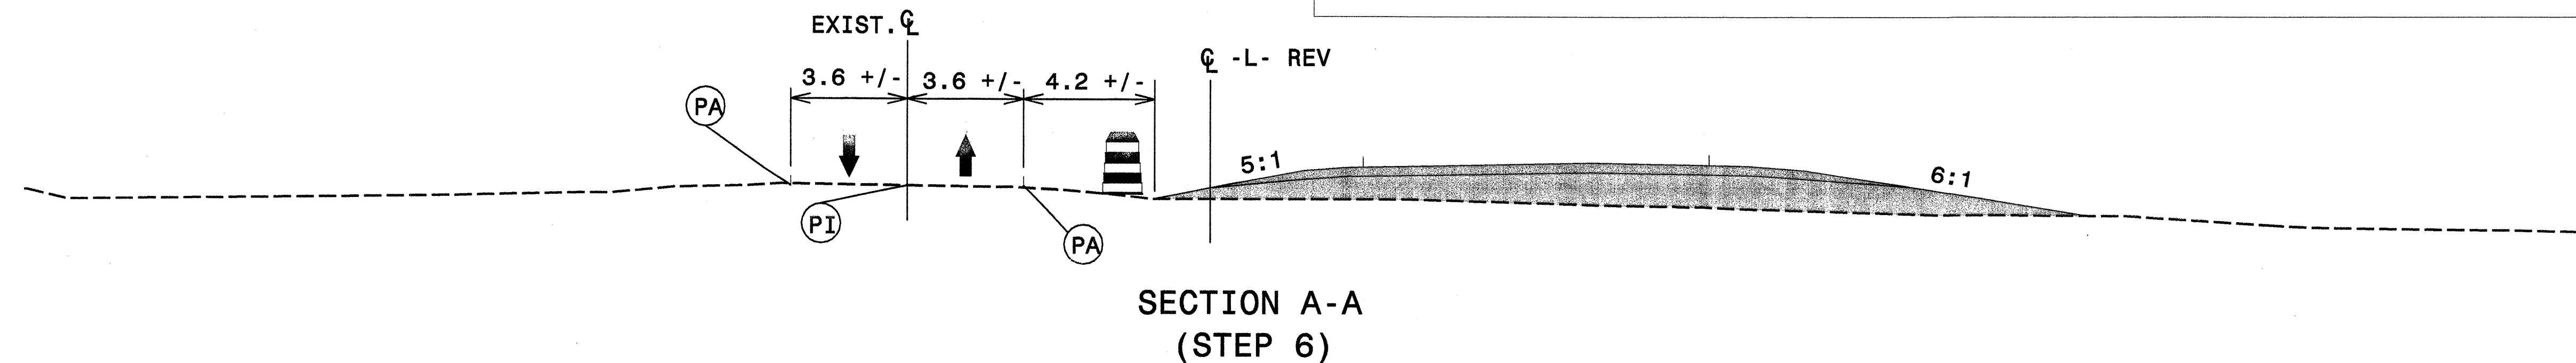

\$\$\$\$\$SYTIME\$\$\$\$\$
\$\$\$\$\$SDGN\$\$\$\$\$
\$\$\$\$\$SERNAME\$\$\$\$\$

<p>LEGEND</p> <p> PROP. CONSTRUCTION</p> <p> PROP. TRAFFIC FLOW</p>	<p>APPROVED: <i>Michelle R. Braine</i> DATE: 8/31/04</p> <p style="text-align: center;">SEAL</p> <div style="text-align: center;"> </div>	<p style="text-align: center;">CUT-SECTION VIEWS AND TEMPORARY PAVEMENT MARKING SCHEDULE</p> <table style="width: 100%; border-collapse: collapse;"> <tr> <td style="width: 30%;">SCALE: NONE</td> <td rowspan="4" style="width: 30%; text-align: center;"> </td> <td style="width: 40%; text-align: center;">REVISIONS</td> </tr> <tr> <td>DATE: 8-31-04</td> <td></td> </tr> <tr> <td>DWG. BY: GS</td> <td></td> </tr> <tr> <td>DESIGN BY: MRB</td> <td></td> </tr> <tr> <td>REVIEWED BY: MRB</td> <td></td> <td></td> </tr> </table> <p style="text-align: right; font-size: small;">CADD FILE: R2562C 11.TCP</p>	SCALE: NONE		REVISIONS	DATE: 8-31-04		DWG. BY: GS		DESIGN BY: MRB		REVIEWED BY: MRB		
SCALE: NONE		REVISIONS												
DATE: 8-31-04														
DWG. BY: GS														
DESIGN BY: MRB														
REVIEWED BY: MRB														