


DETAIL 12

SEE SHEET TCP-11 FOR TEMPORARY PAVEMENT MARKING SCHEDULE

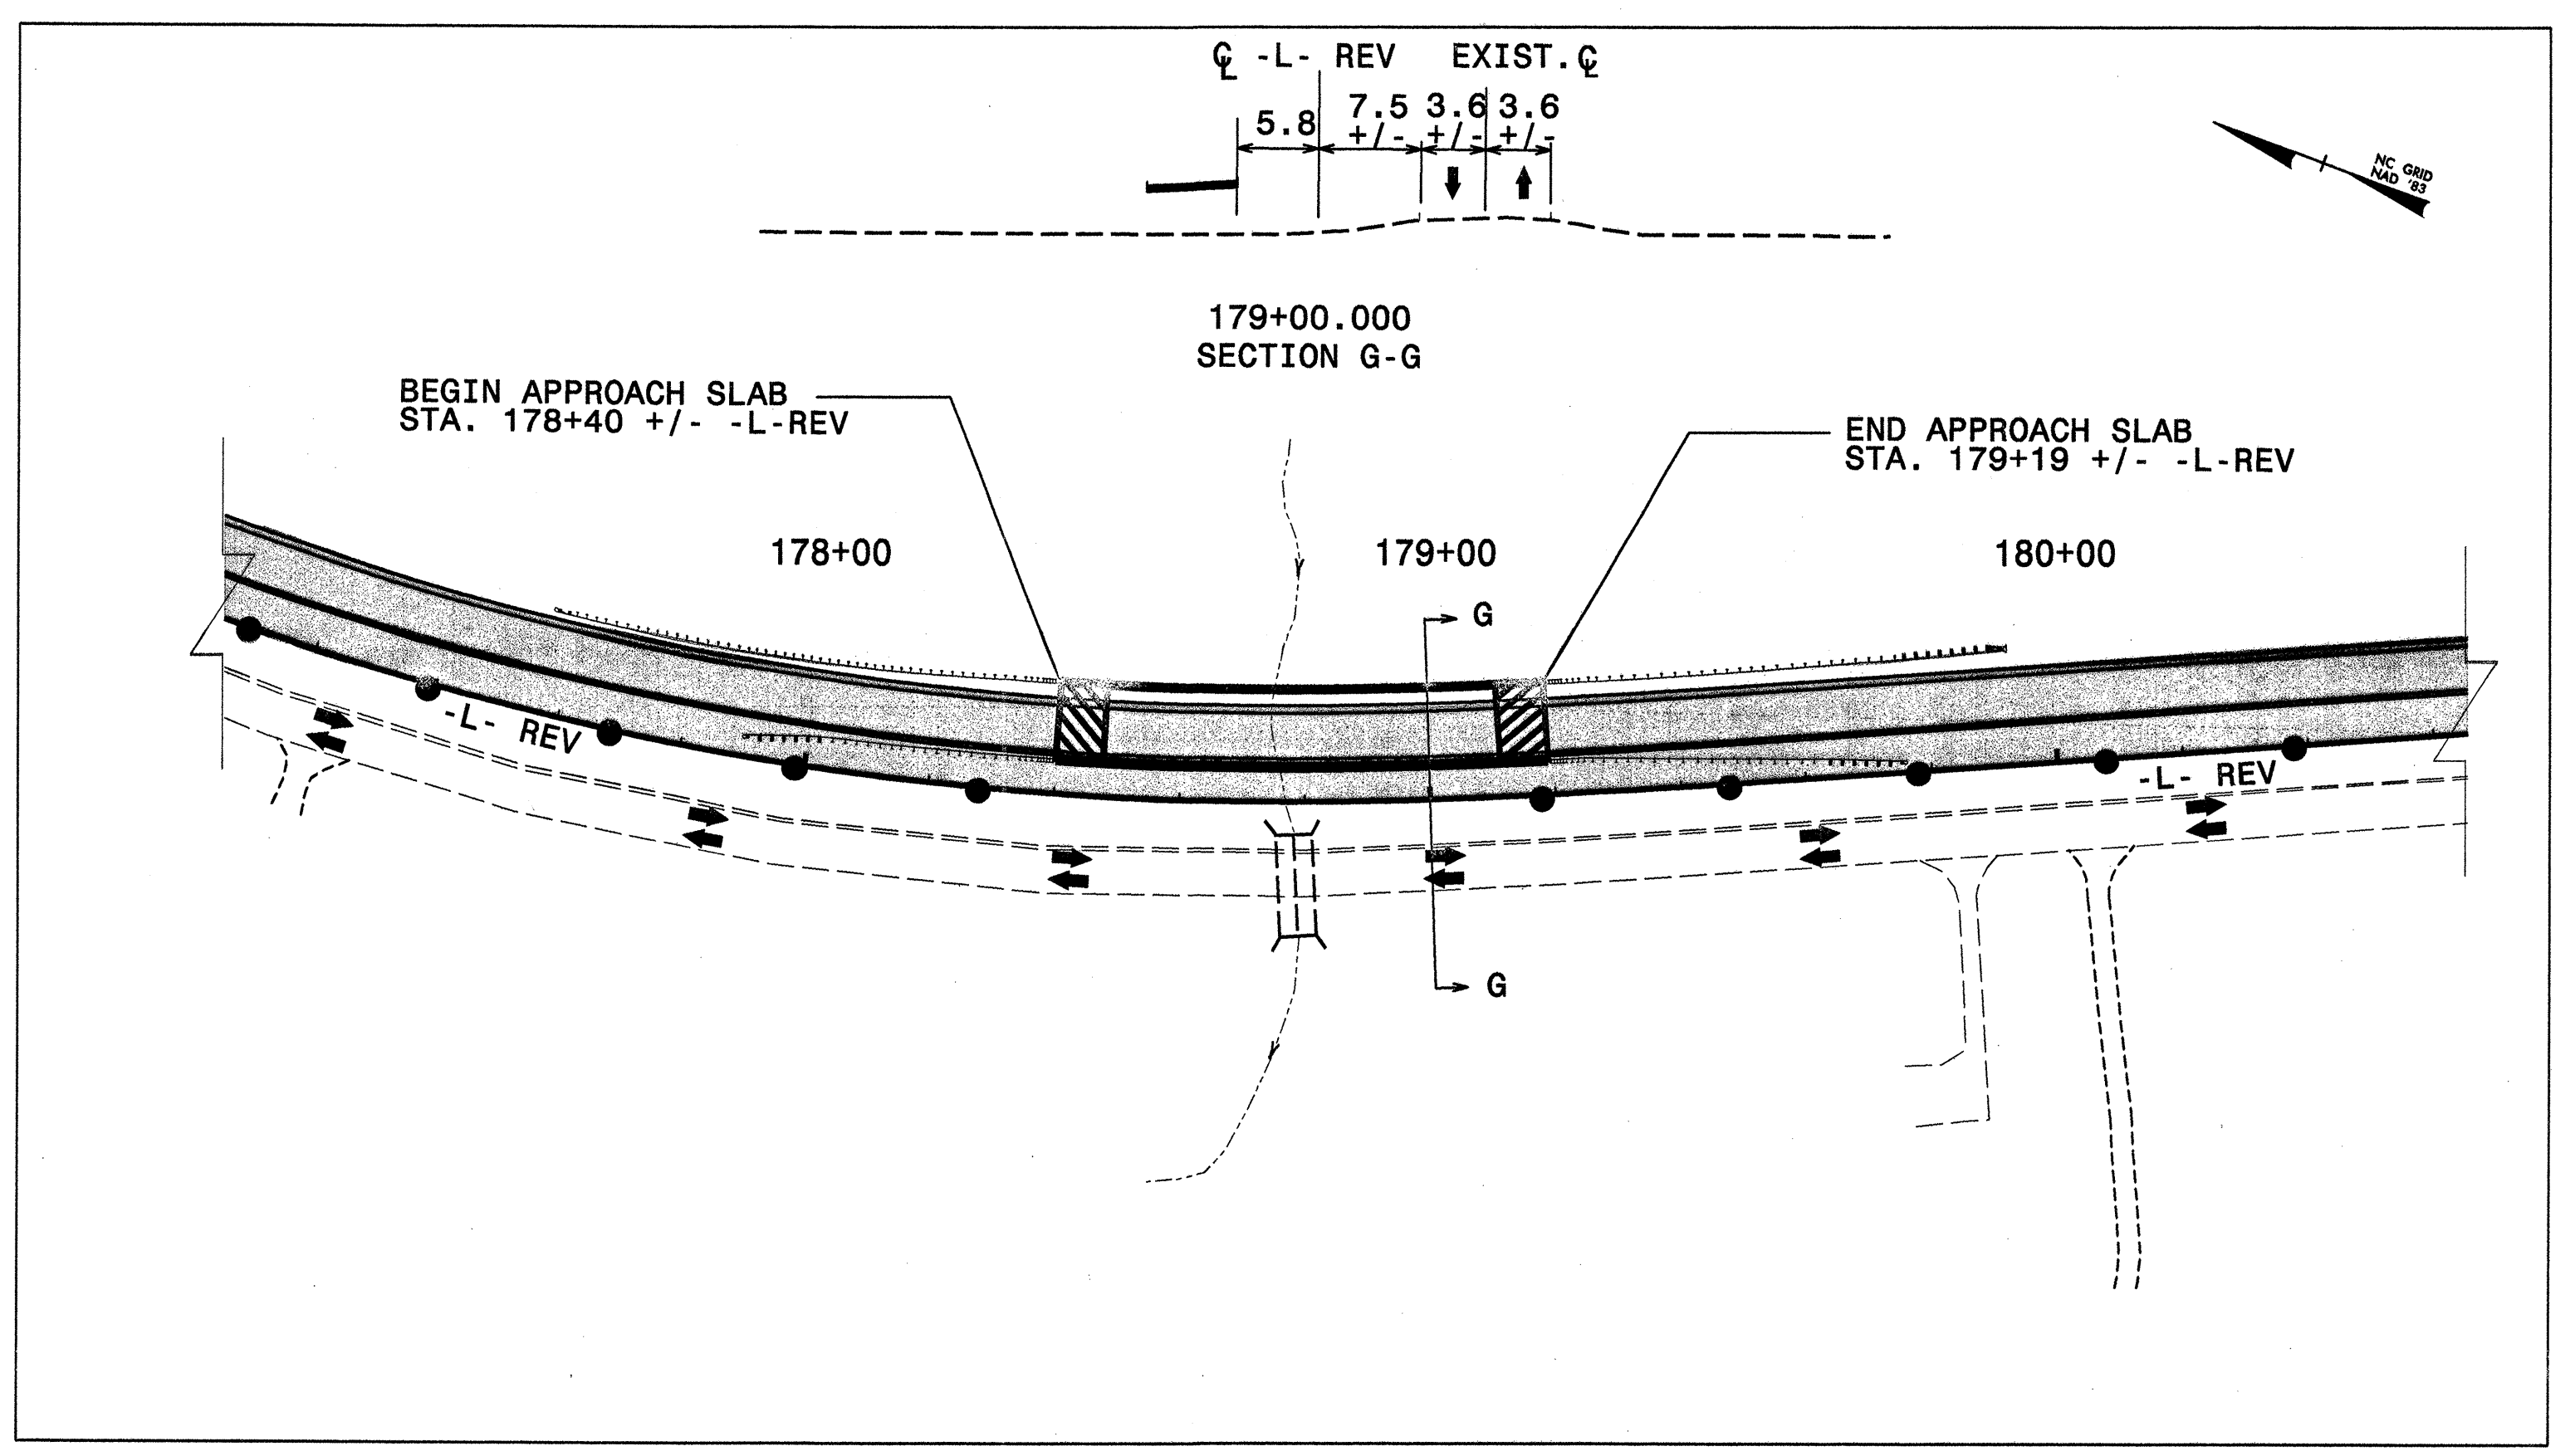

DETAIL 13

LEGEND PROP. CONSTRUCTION PROP. TRAFFIC FLOW	APPROVED: <i>Michelle R. Payne</i> DATE: <i>8/31/04</i>	DETAILS 12 & 13									
				<table border="1"> <tr> <td>SCALE:</td> <td>1:1000</td> </tr> <tr> <td>DATE:</td> <td>8-31-04</td> </tr> <tr> <td>DWG. BY:</td> <td>GS</td> </tr> <tr> <td>DESIGN BY:</td> <td>MRB</td> </tr> <tr> <td>REVIEWED BY:</td> <td>MRB</td> </tr> </table>	SCALE:	1:1000	DATE:	8-31-04	DWG. BY:	GS	DESIGN BY:
SCALE:	1:1000										
DATE:	8-31-04										
DWG. BY:	GS										
DESIGN BY:	MRB										
REVIEWED BY:	MRB										
			<table border="1"> <tr> <th colspan="2">REVISIONS</th> </tr> <tr> <td> </td> <td> </td> </tr> <tr> <td> </td> <td> </td> </tr> </table>	REVISIONS							
REVISIONS											

\$\$\$\$\$SYTIME\$\$\$\$\$
\$\$\$\$\$DON\$\$\$\$\$
\$\$\$\$\$USERNAME\$\$\$\$\$