


PROJECT REFERENCE NO. R-2562C  
SHEET NO. X-157A

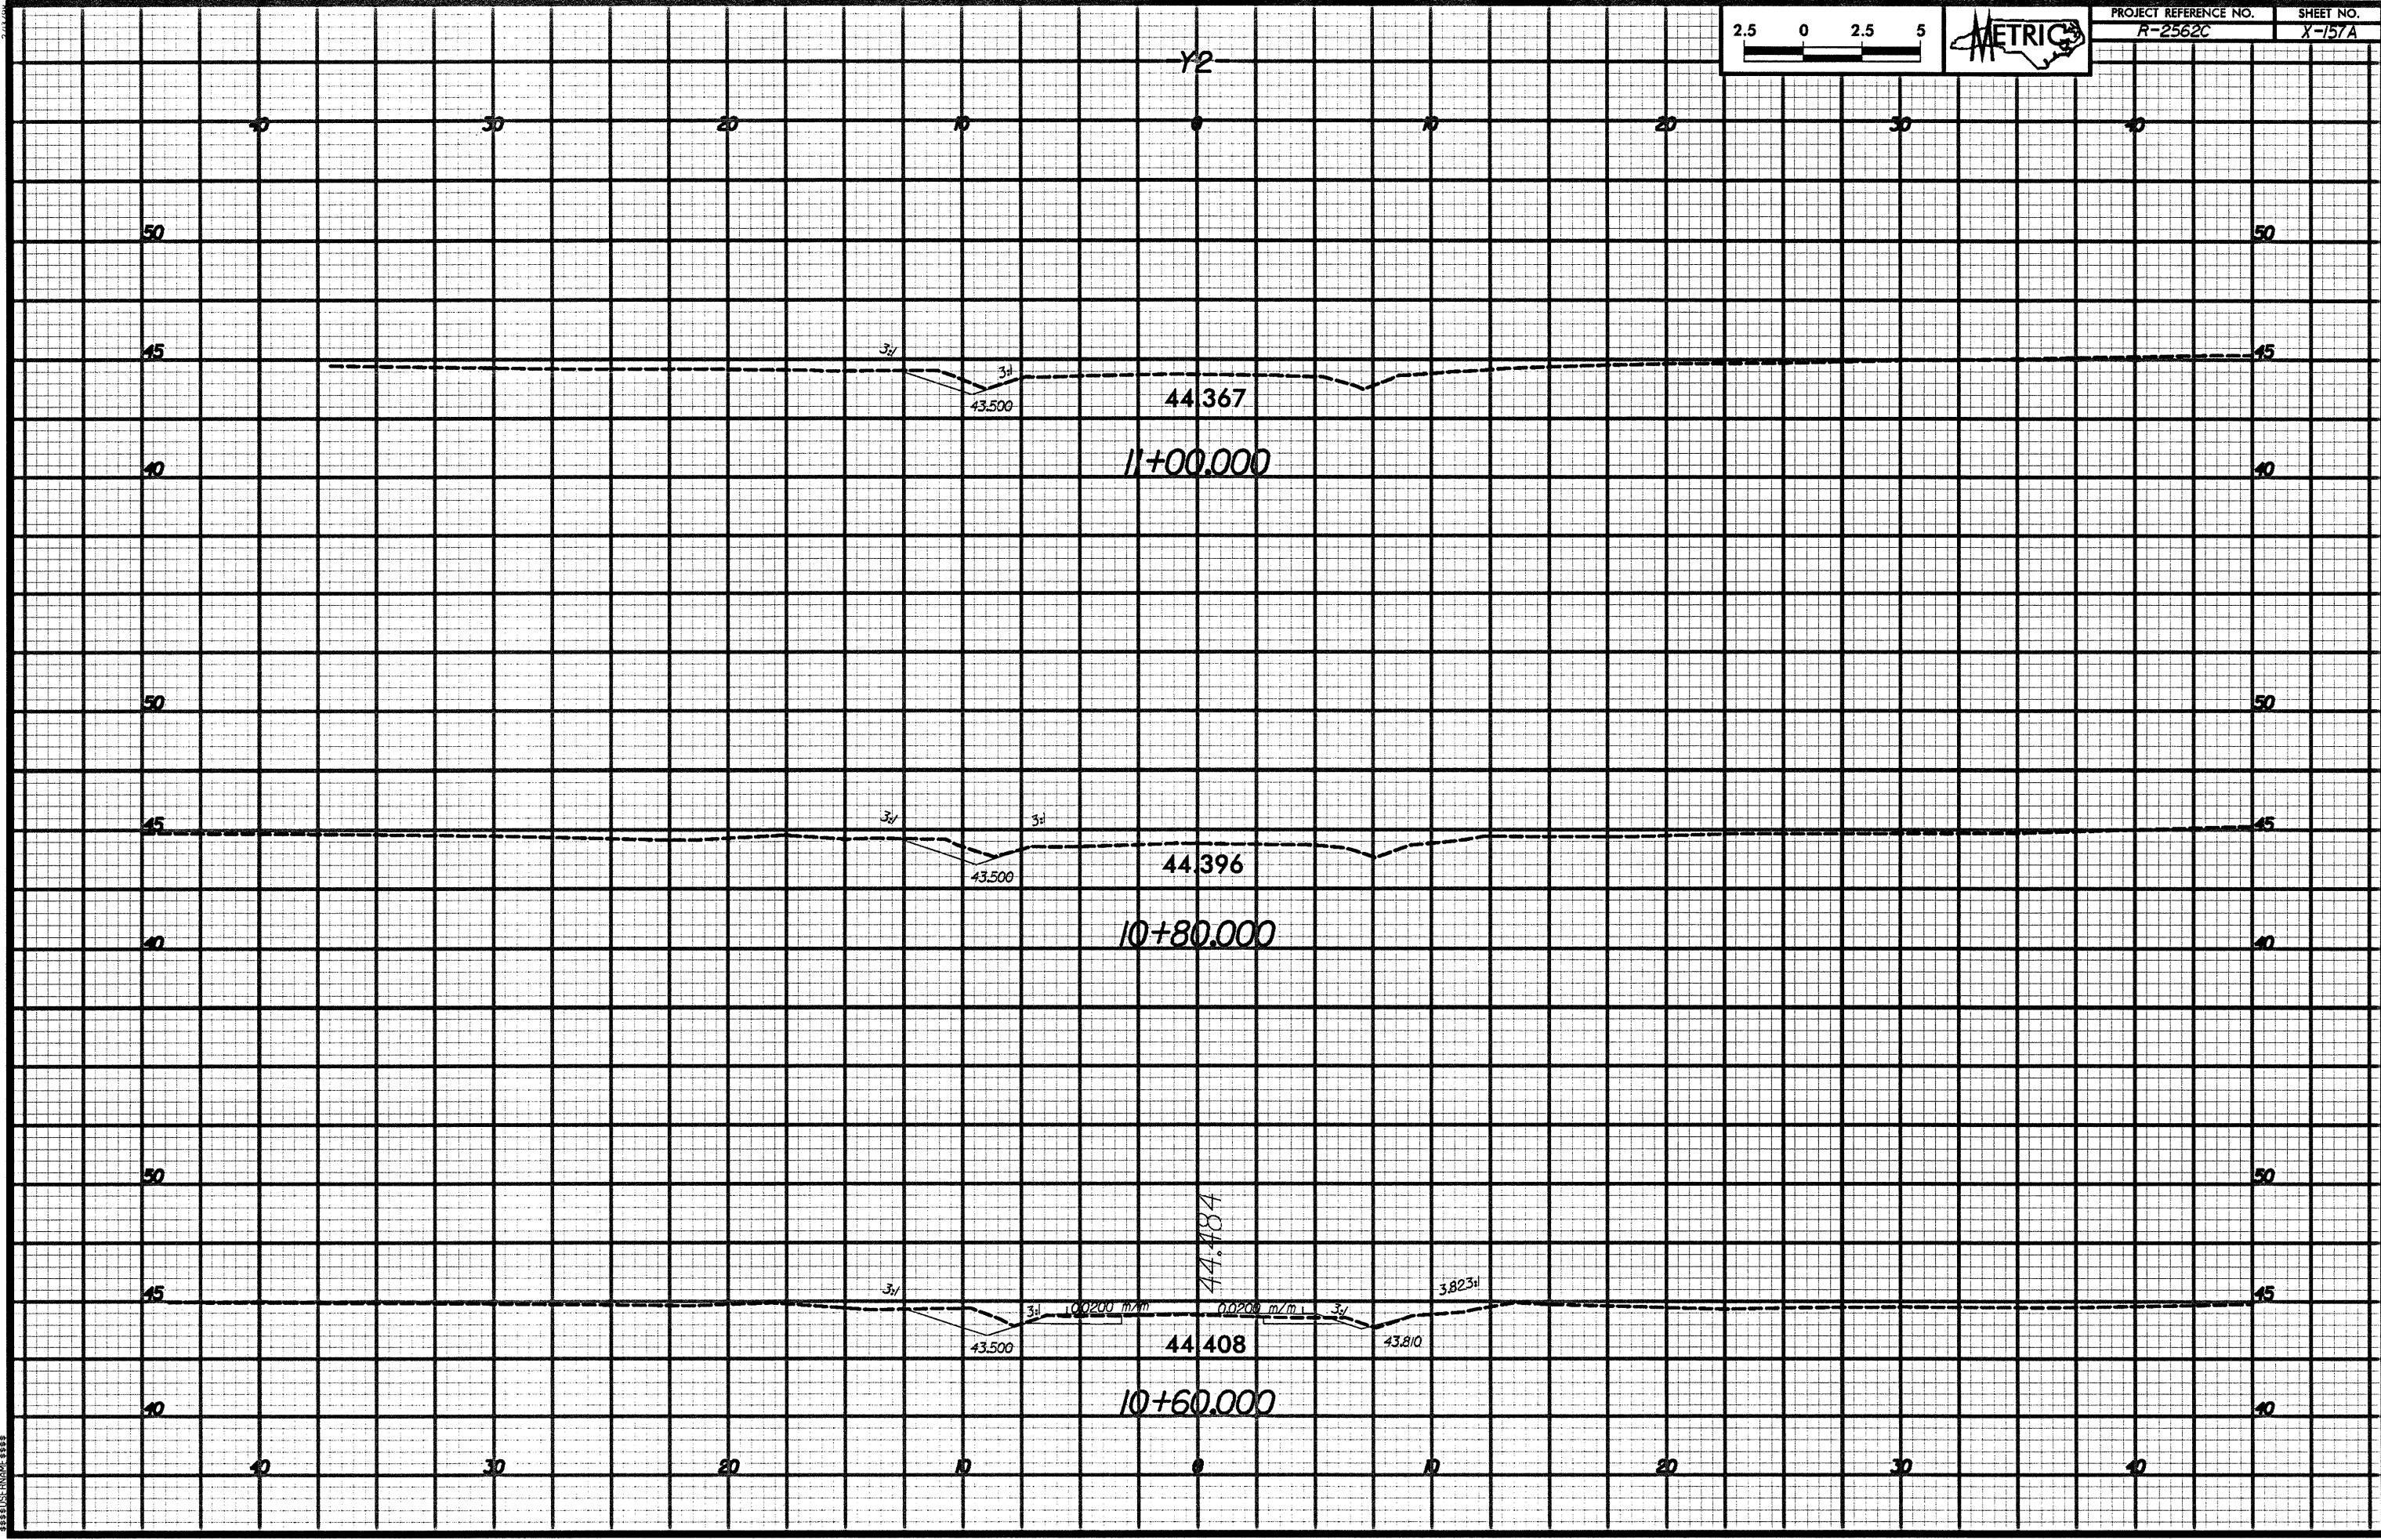

PROPERTY LINE