



-L- REV

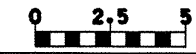


PROJECT REFERENCE NO.	SHEET NO.
R-2562C	X-156A


40 30 20 10 0 10 20 30 40

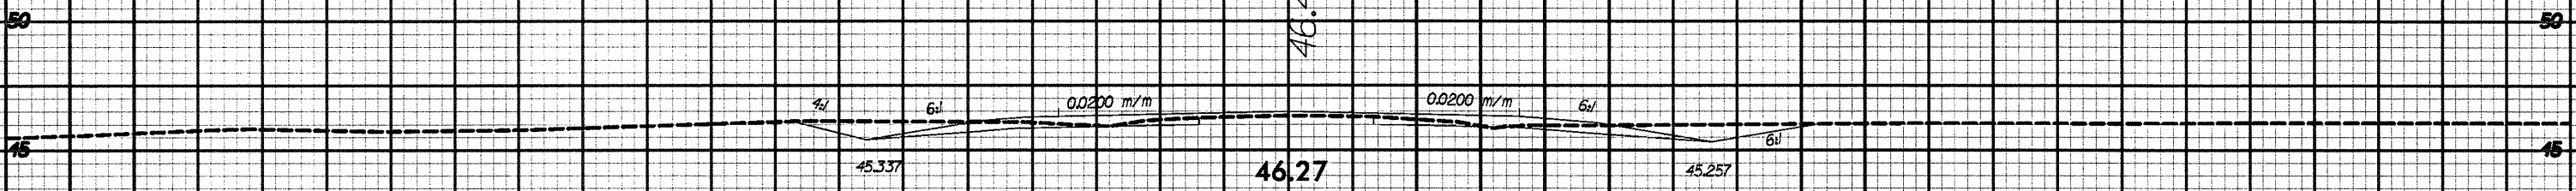

190+46.982 (R-2562C) = 11+00.000 (R-2562D)

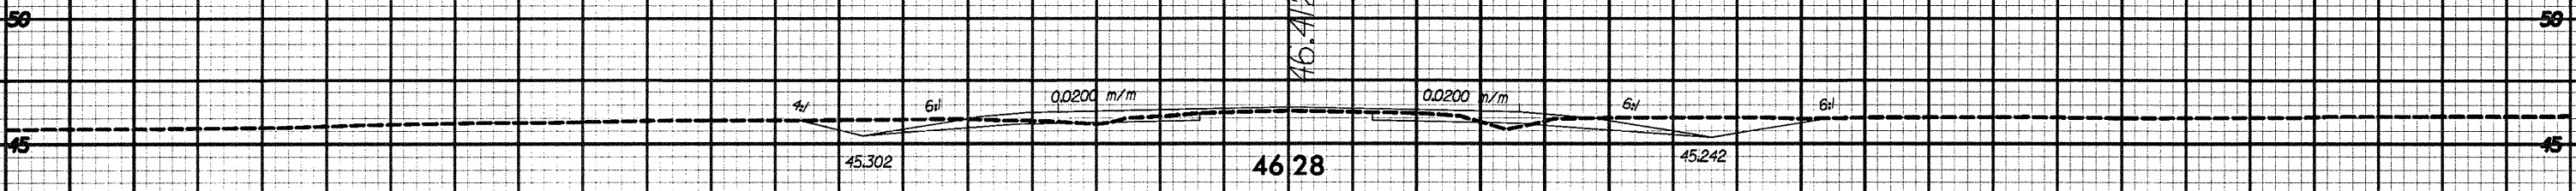

190+26.982 (R-2562C) = 10+80.000 (R-2562D)

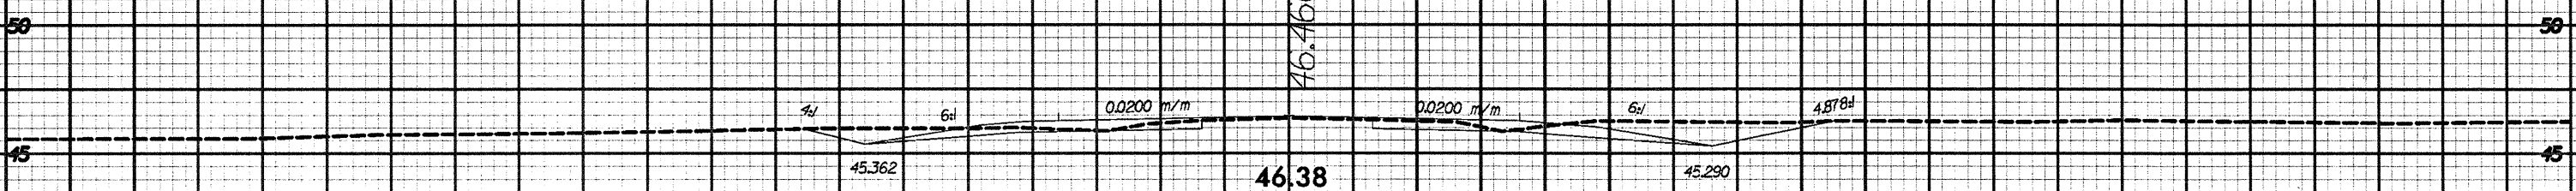

190+06.982 (R-2562C) = 10+60.000 (R-2562D)

40 30 20 10 0 10 20 30 40

ASSOCIATED ENGINEERS
CONSULTANTS INCORPORATED