



-L- REV

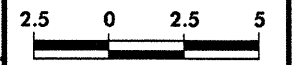

PROJECT REFERENCE NO. R-2562C SHEET NO. X-155


40 30 20 10 0 10 20 30 40

50 50

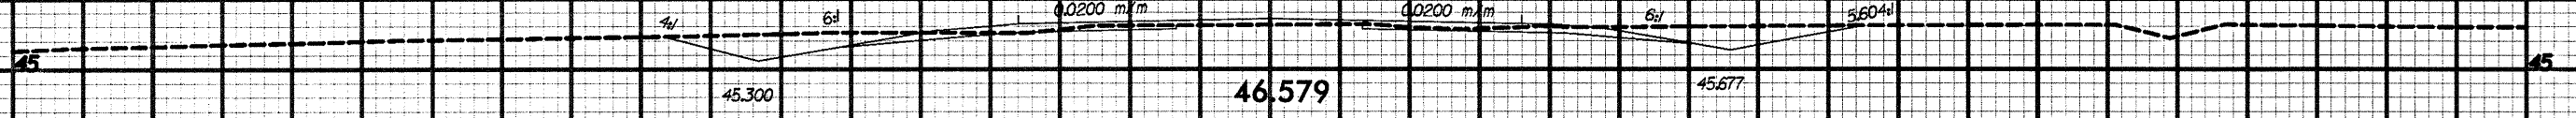


40 40

50 50

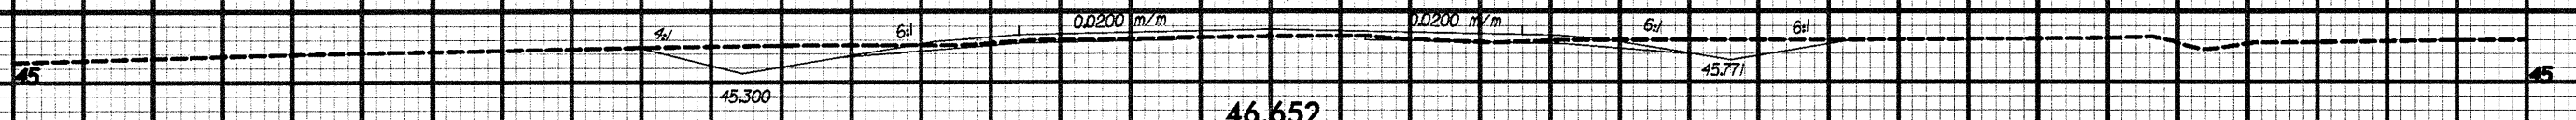

40 40

50 50

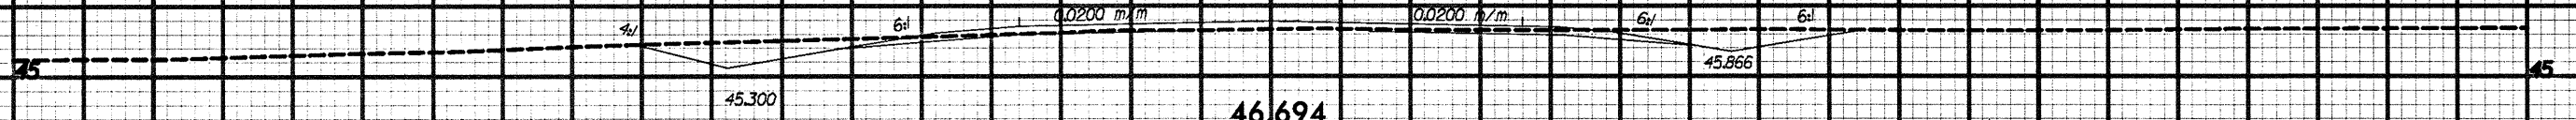

40 40

40 30 20 10 0 10 20 30 40

*****SYTIME 8/20/08*****