



-L- REV

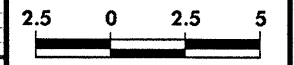

PROJECT REFERENCE NO. R-2562C
SHEET NO. X-152

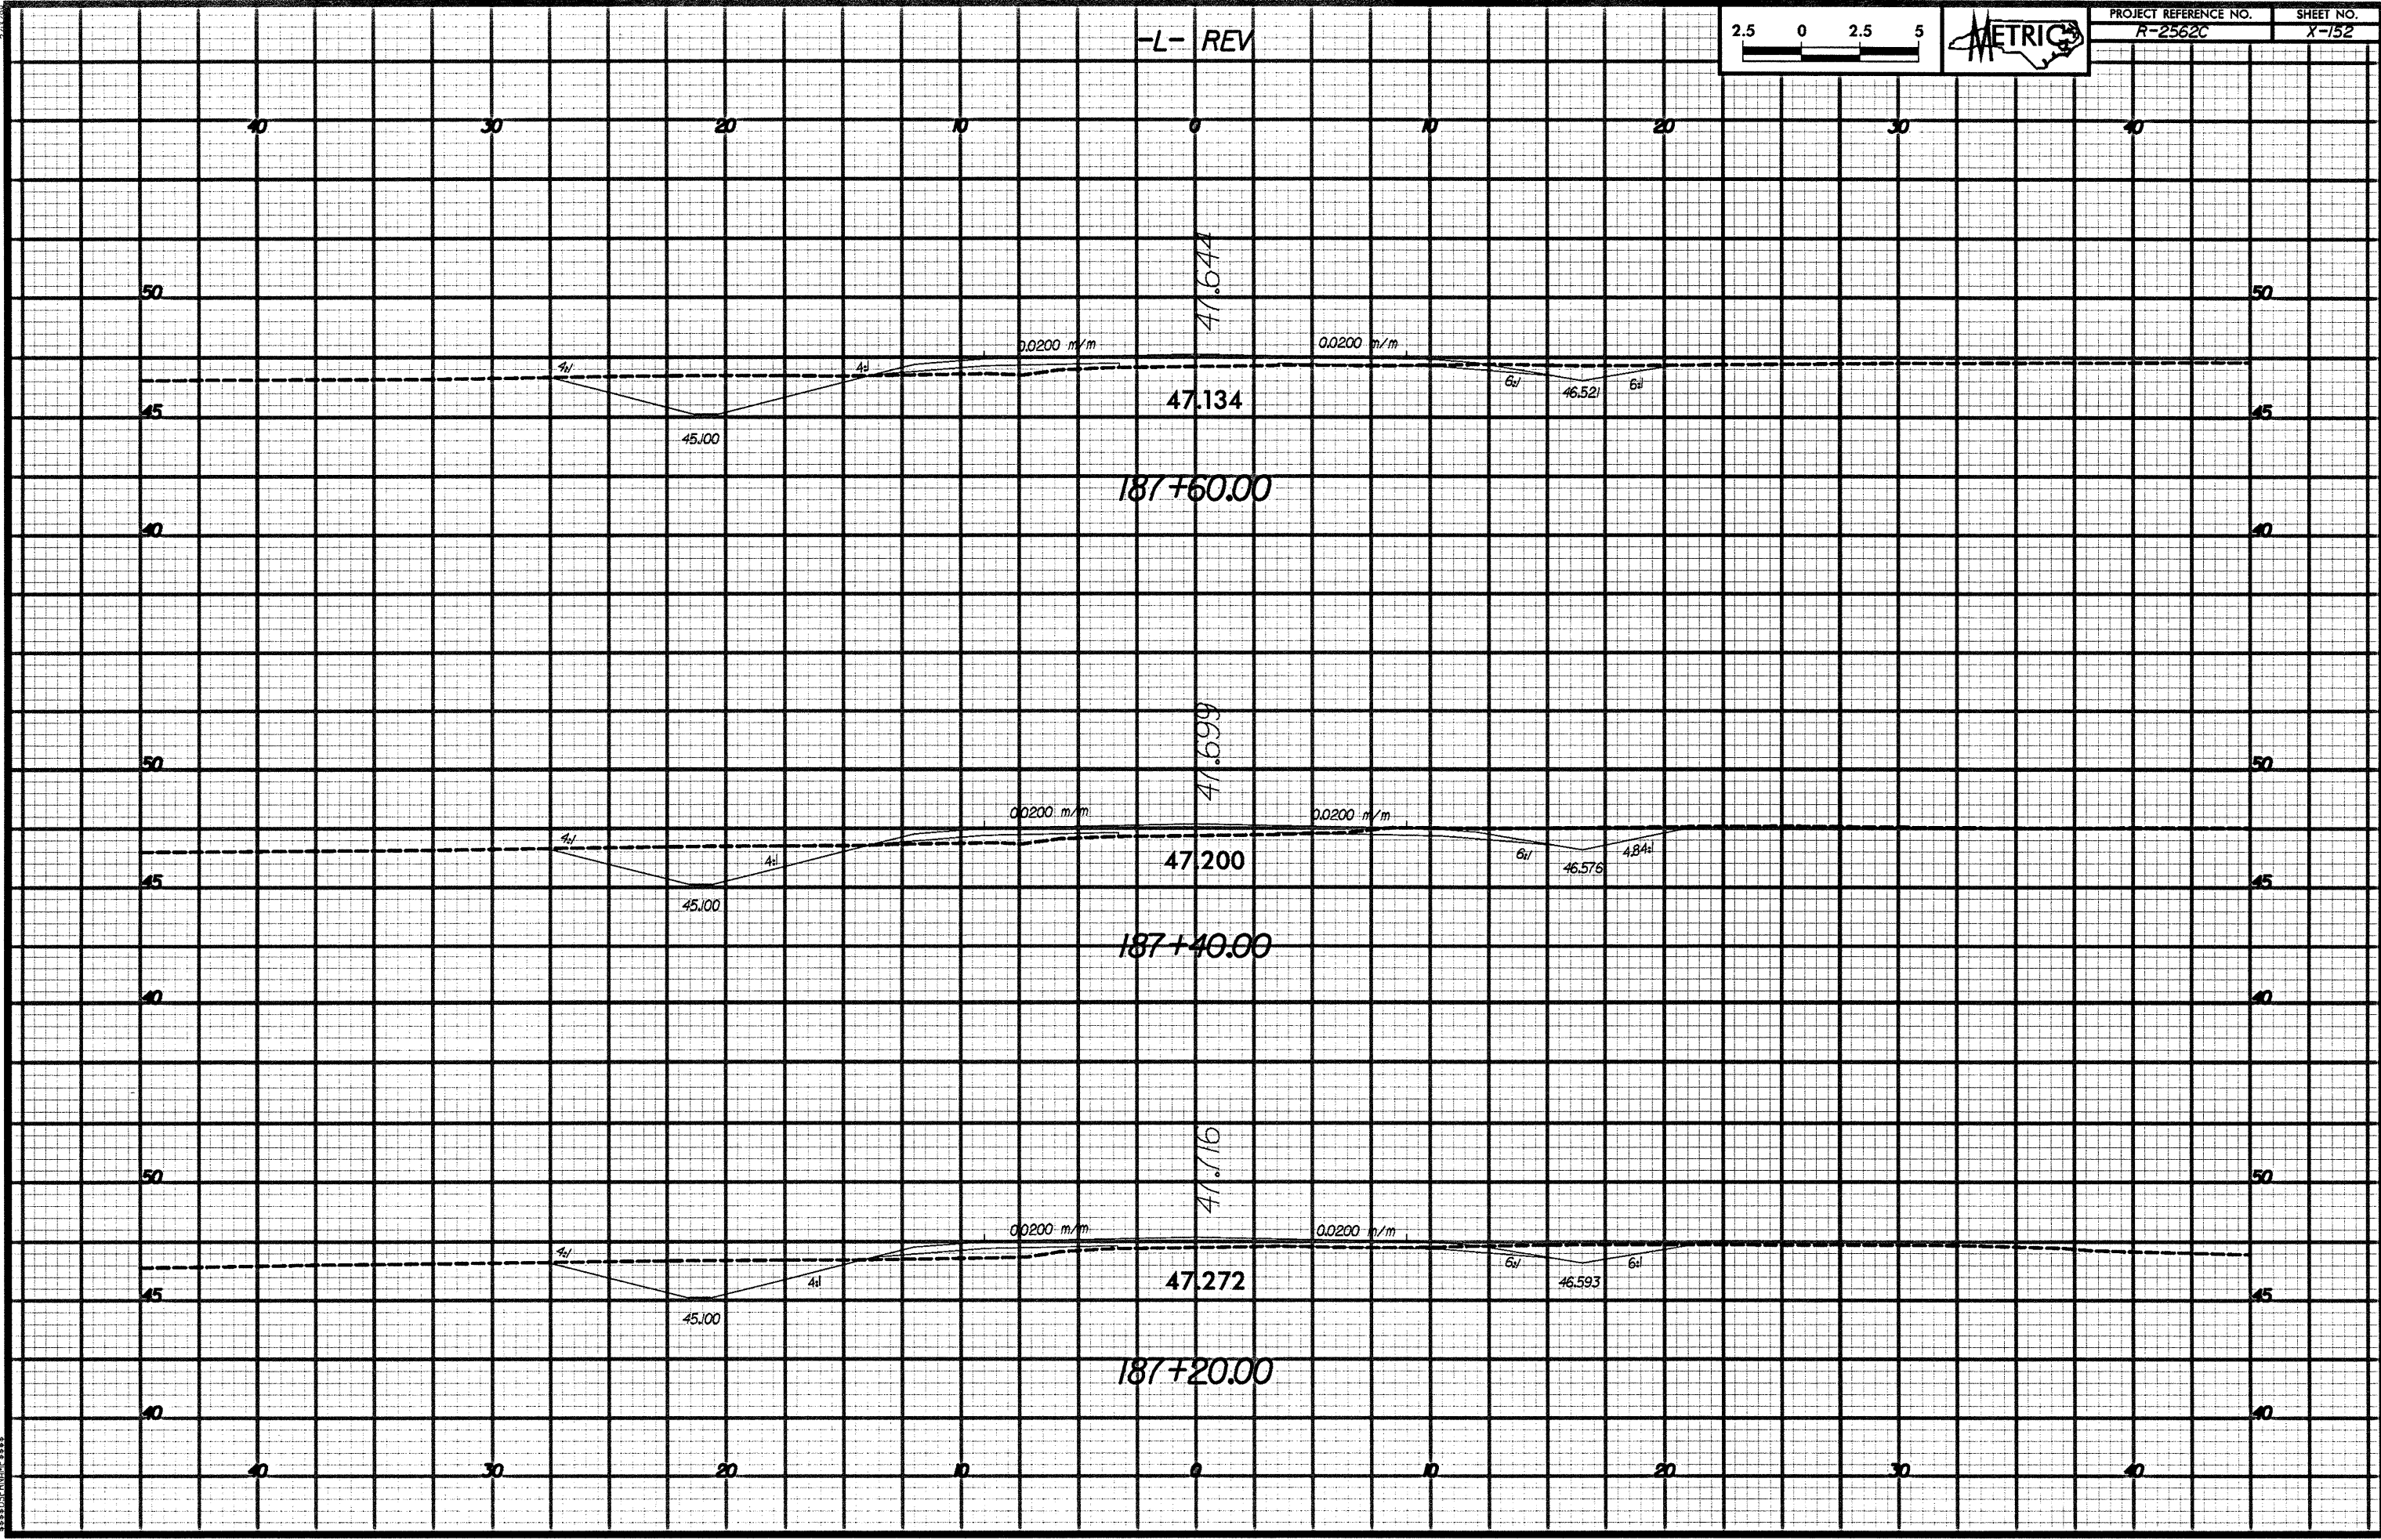

SUN
