


-L- REV

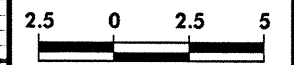

PROJECT REFERENCE NO.  
R-2562C

SHEET NO.  
X-151

40 30 20 10 0 10 20 30 40

50 50

45 45

40 40

50 50

45 45




40 40

50 50

45 45

40 40

40 30 20 10 0 10 20 30 40

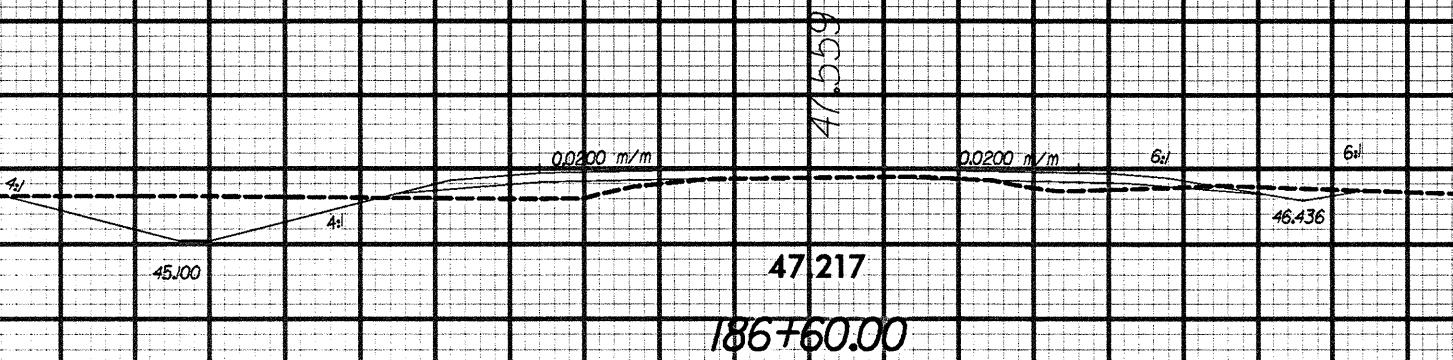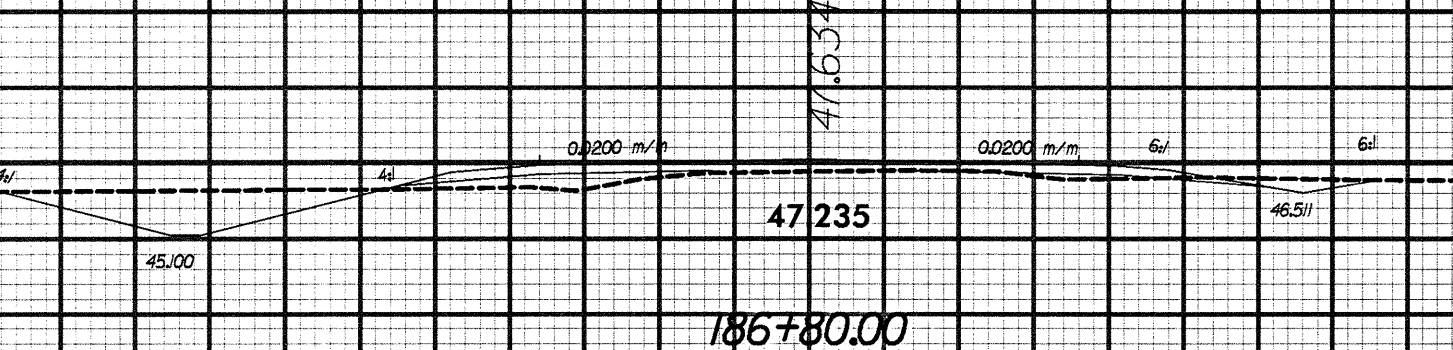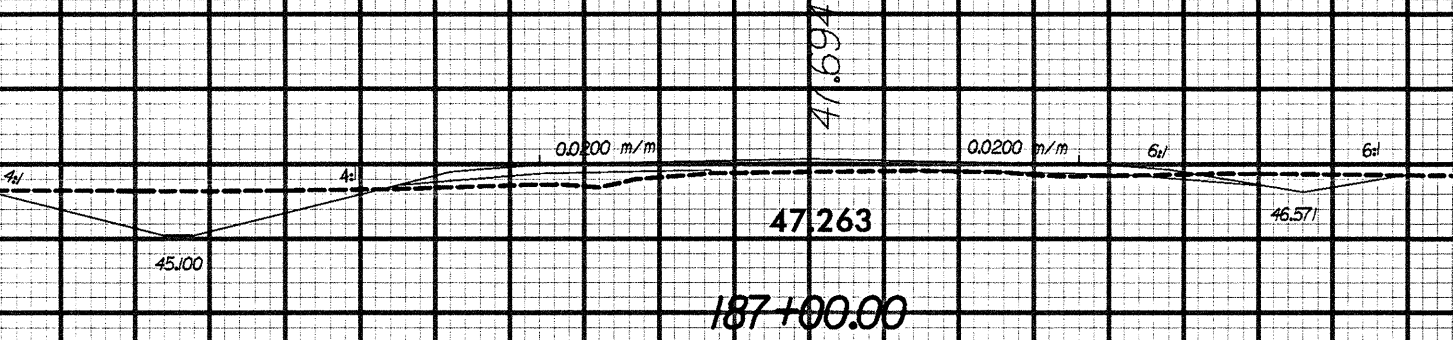

11/23/2009 10:23:58 AM C:\P\dms3\112309\112309.dwg