


-L- REV.

2.5 0 2.5 5



PROJECT REFERENCE NO.  
R-2562C

SHEET NO.  
X-141

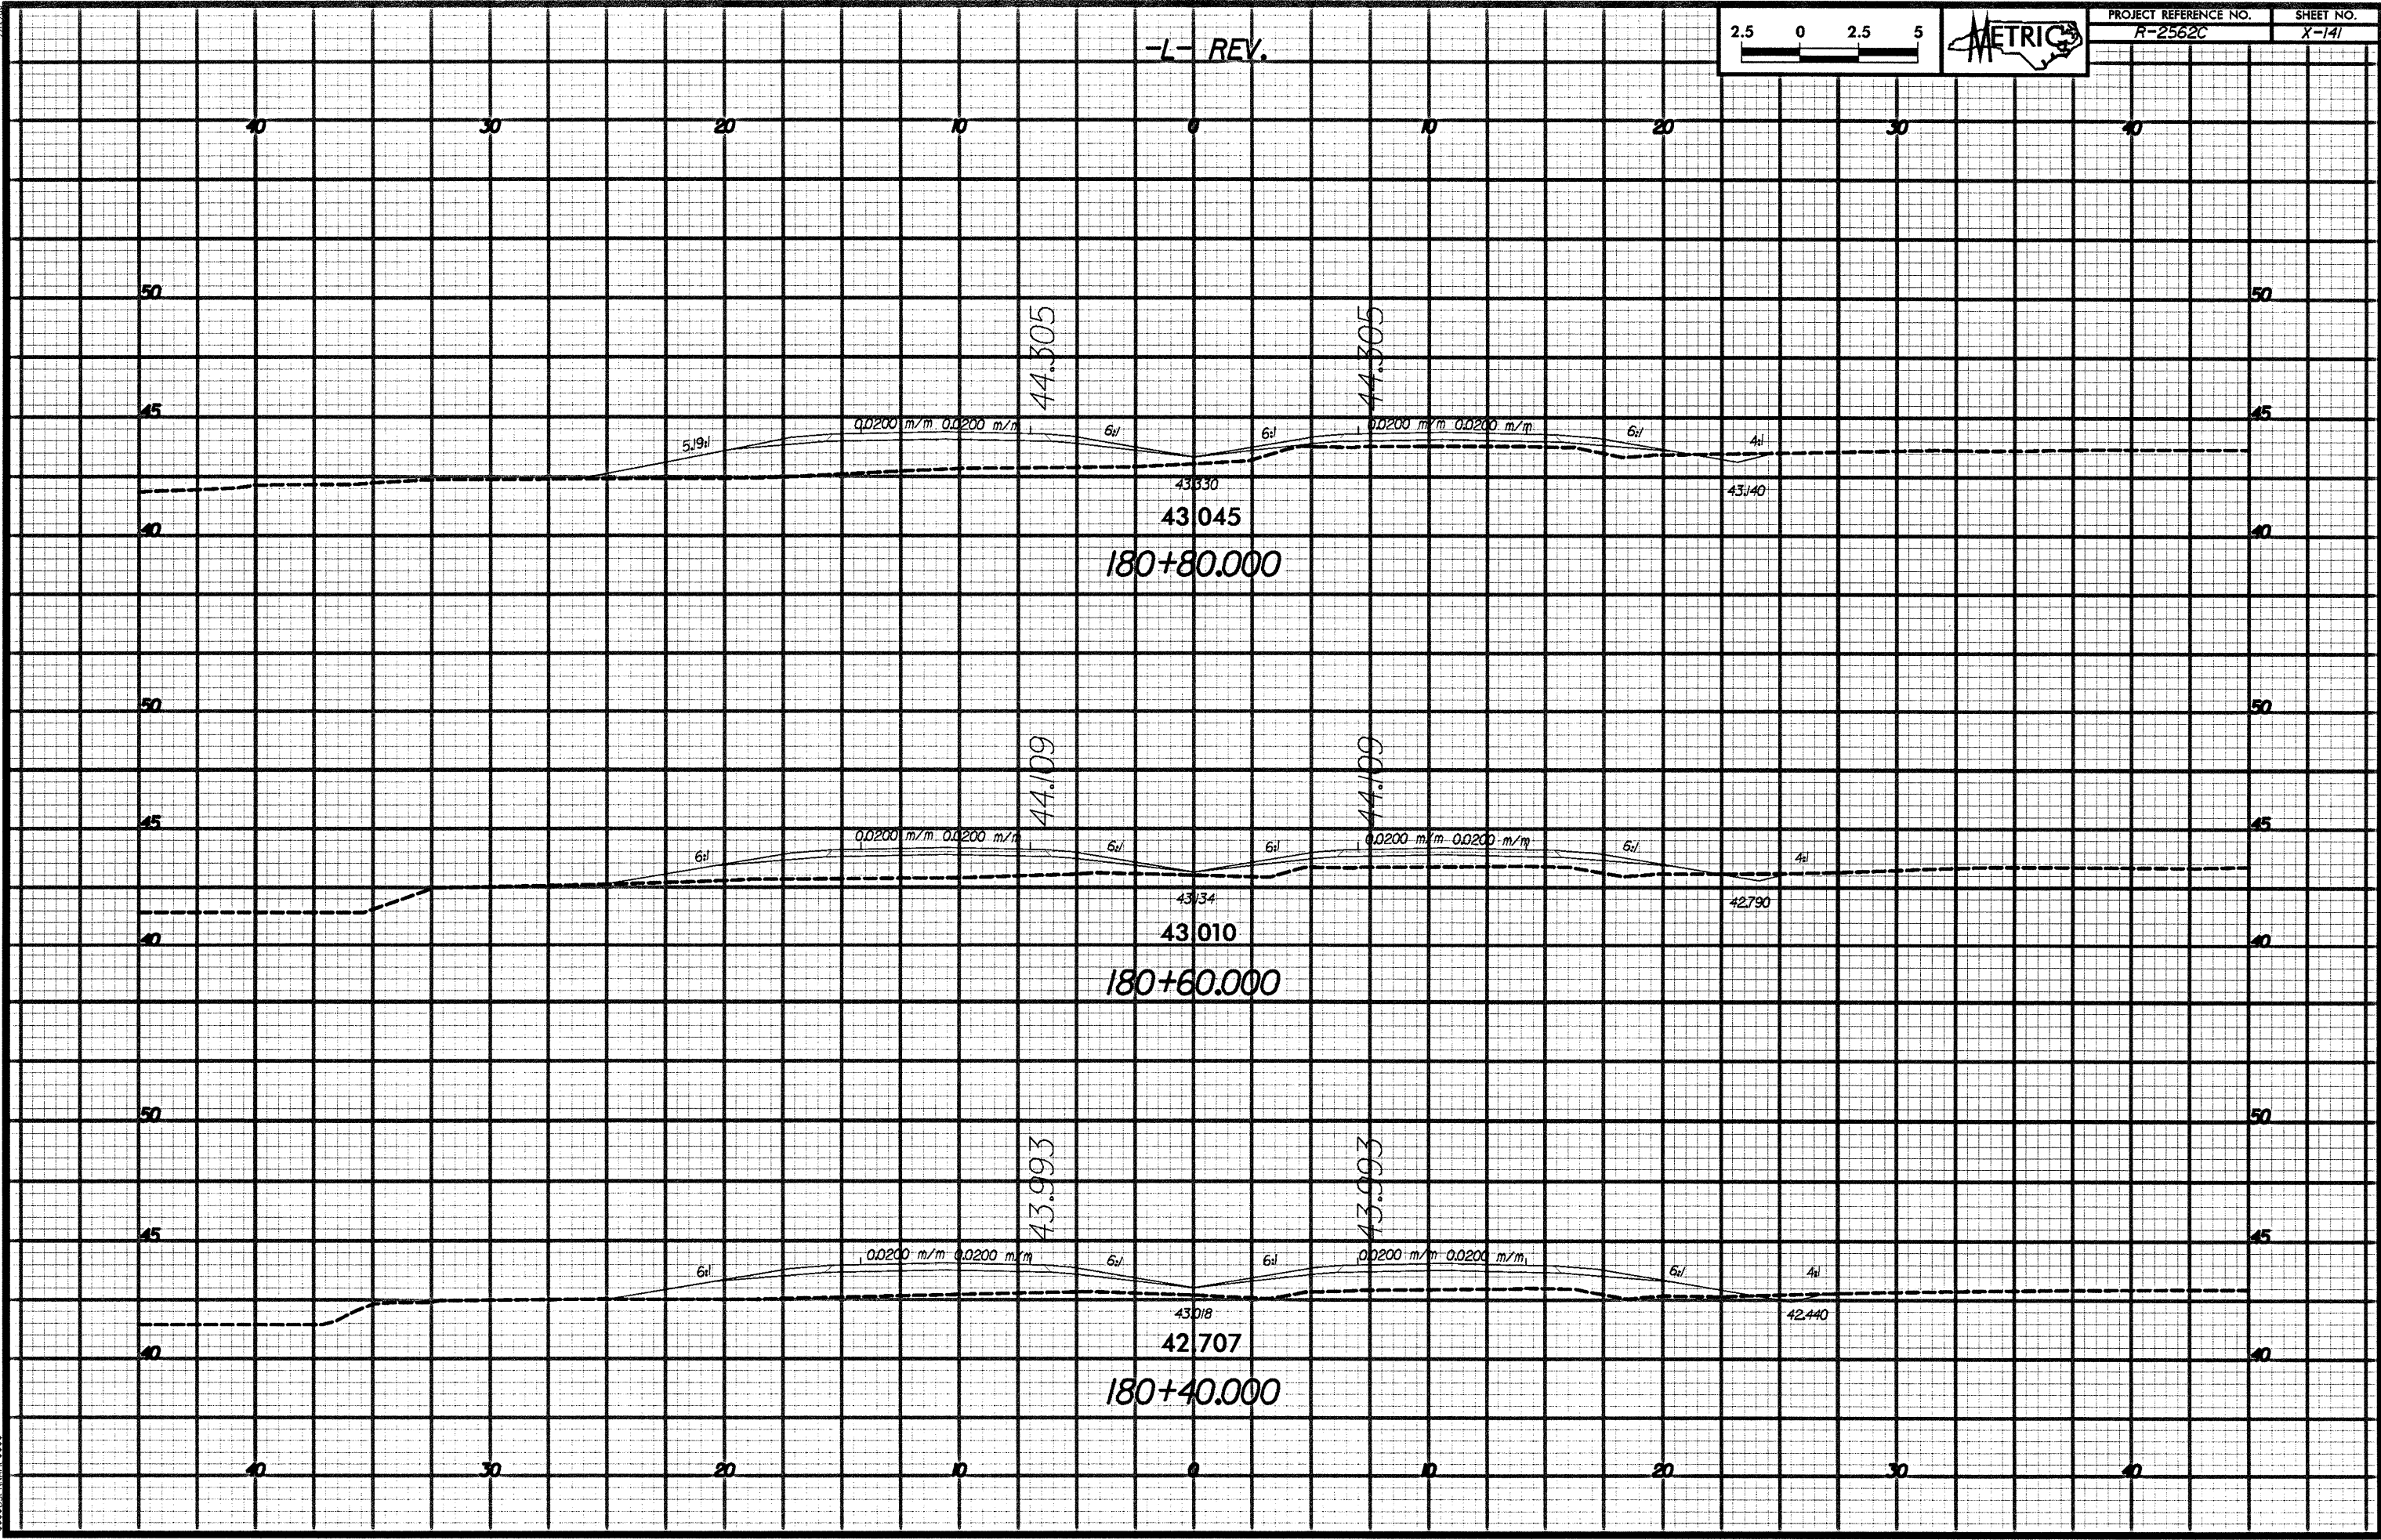

0 1 2 3 4 5 6 7 8 9 10 11 12 13 14 15 16 17 18 19 20 21 22 23 24 25 26 27 28 29 30 31 32 33 34 35 36 37 38 39 40 41 42 43 44 45 46 47 48 49 50