



-1- REV.

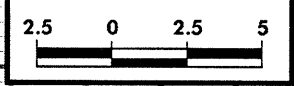

PROJECT REFERENCE NO. R-2562C	SHEET NO. X-135
----------------------------------	--------------------

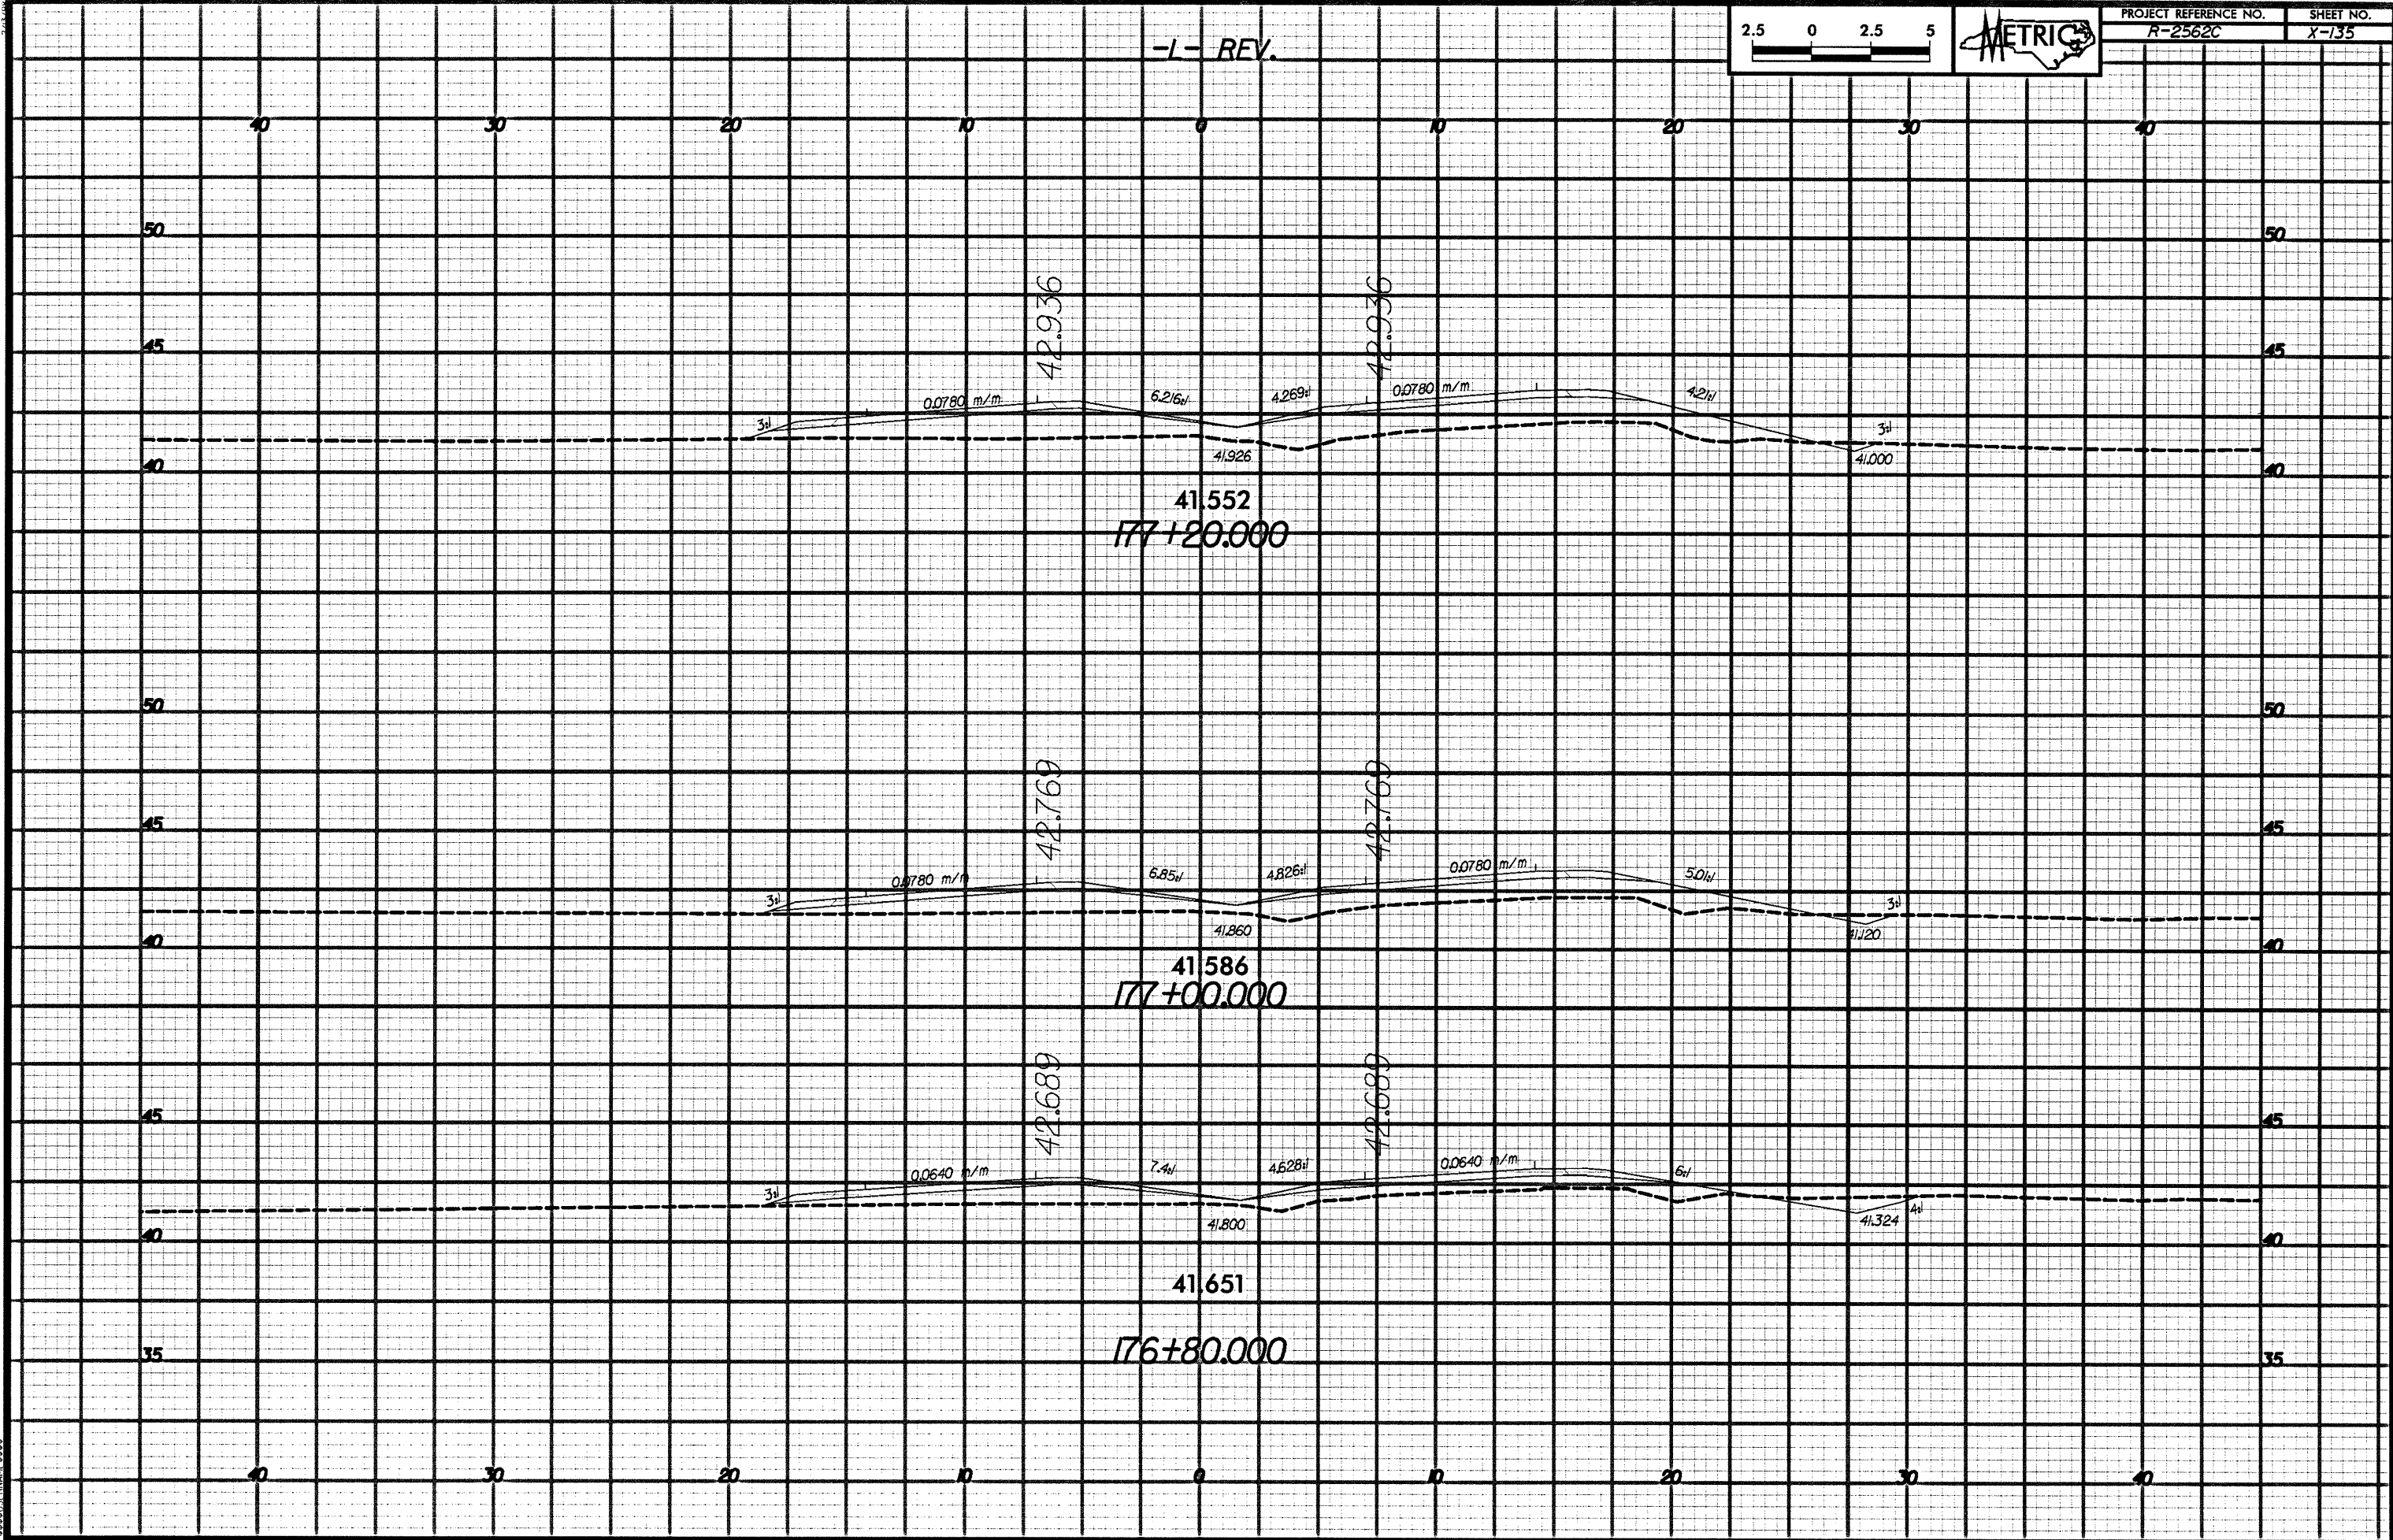

1
2
