

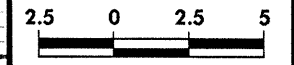
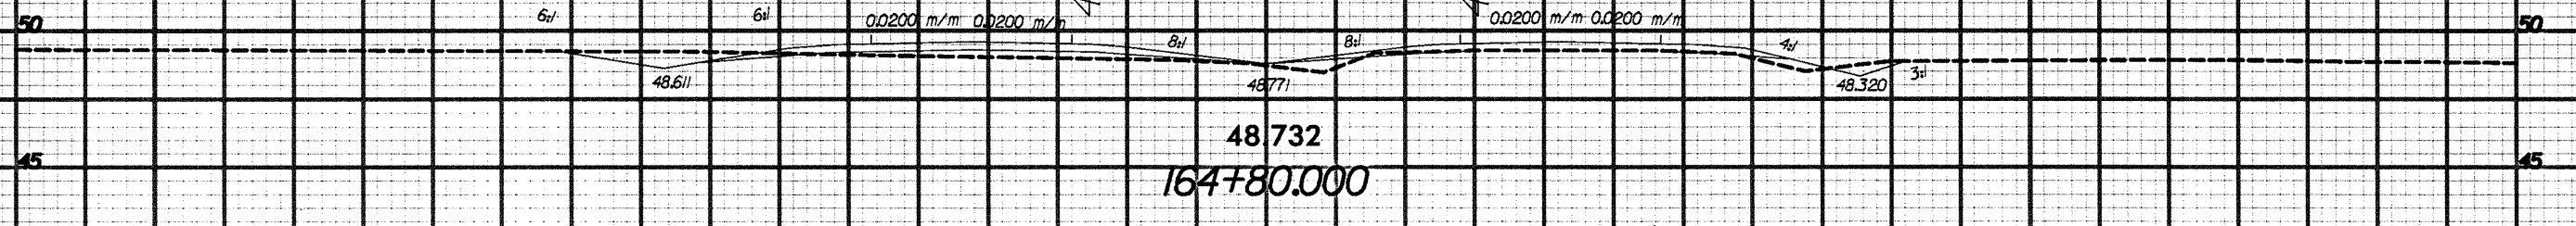


L-REV.

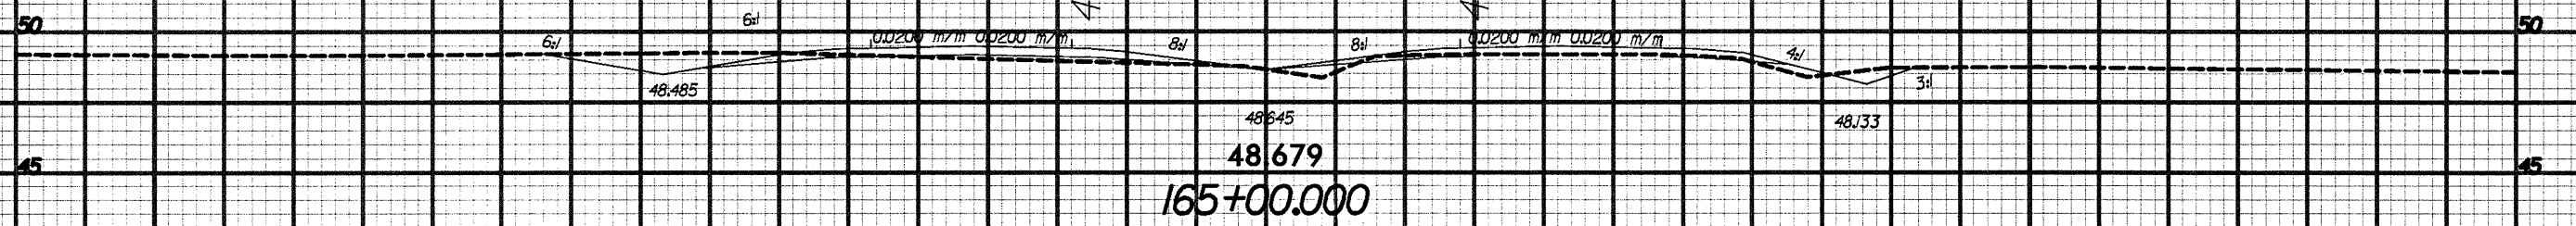

PROJECT REFERENCE NO. R-2562C SHEET NO. X-115

40 30 20 10 0 10 20 30 40

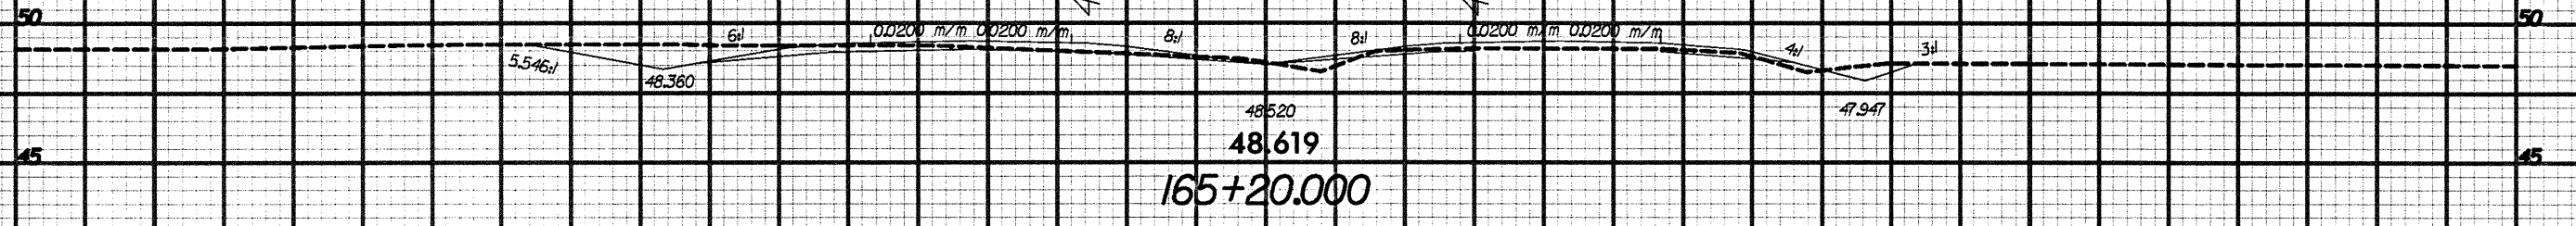

40 30 20 10 0 10 20 30 40

PROPERTY MEASUREMENTS
DATE: 11/15/00
BY: J. G. GONZALEZ