


PROJECT REFERENCE NO.
R-2562C

SHEET NO.
X-101

L-REV.


40 30 20 10 0 10 20 30 40

50 50

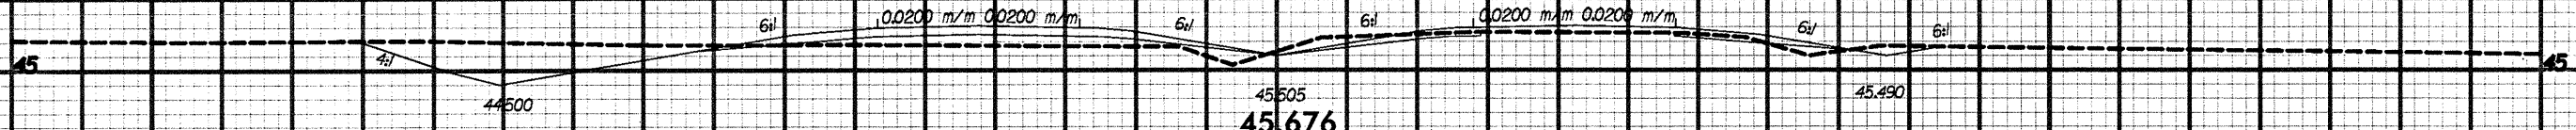


156+80.000

50 50

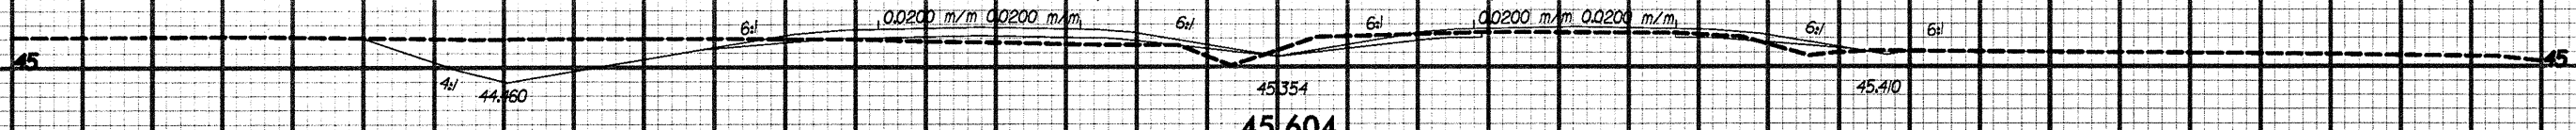

156+60.000

50 50

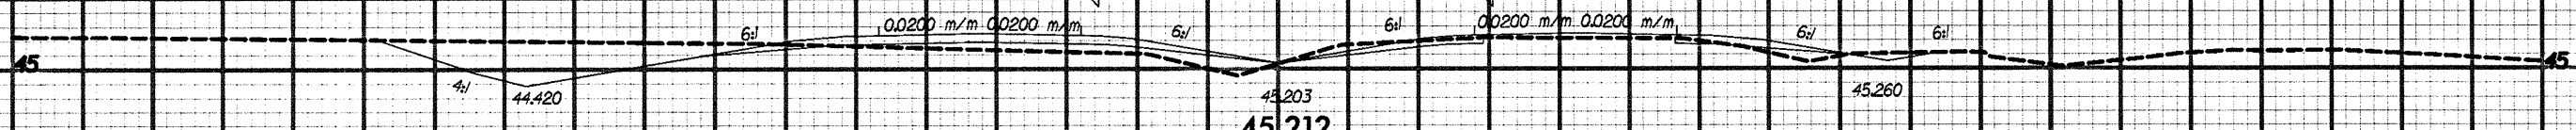

156+40.000

40 30 20 10 0 10 20 30 40

PROPERTY LINE