



L REV.

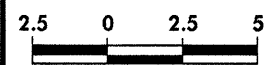

PROJECT REFERENCE NO. R-2562C SHEET NO. X-83

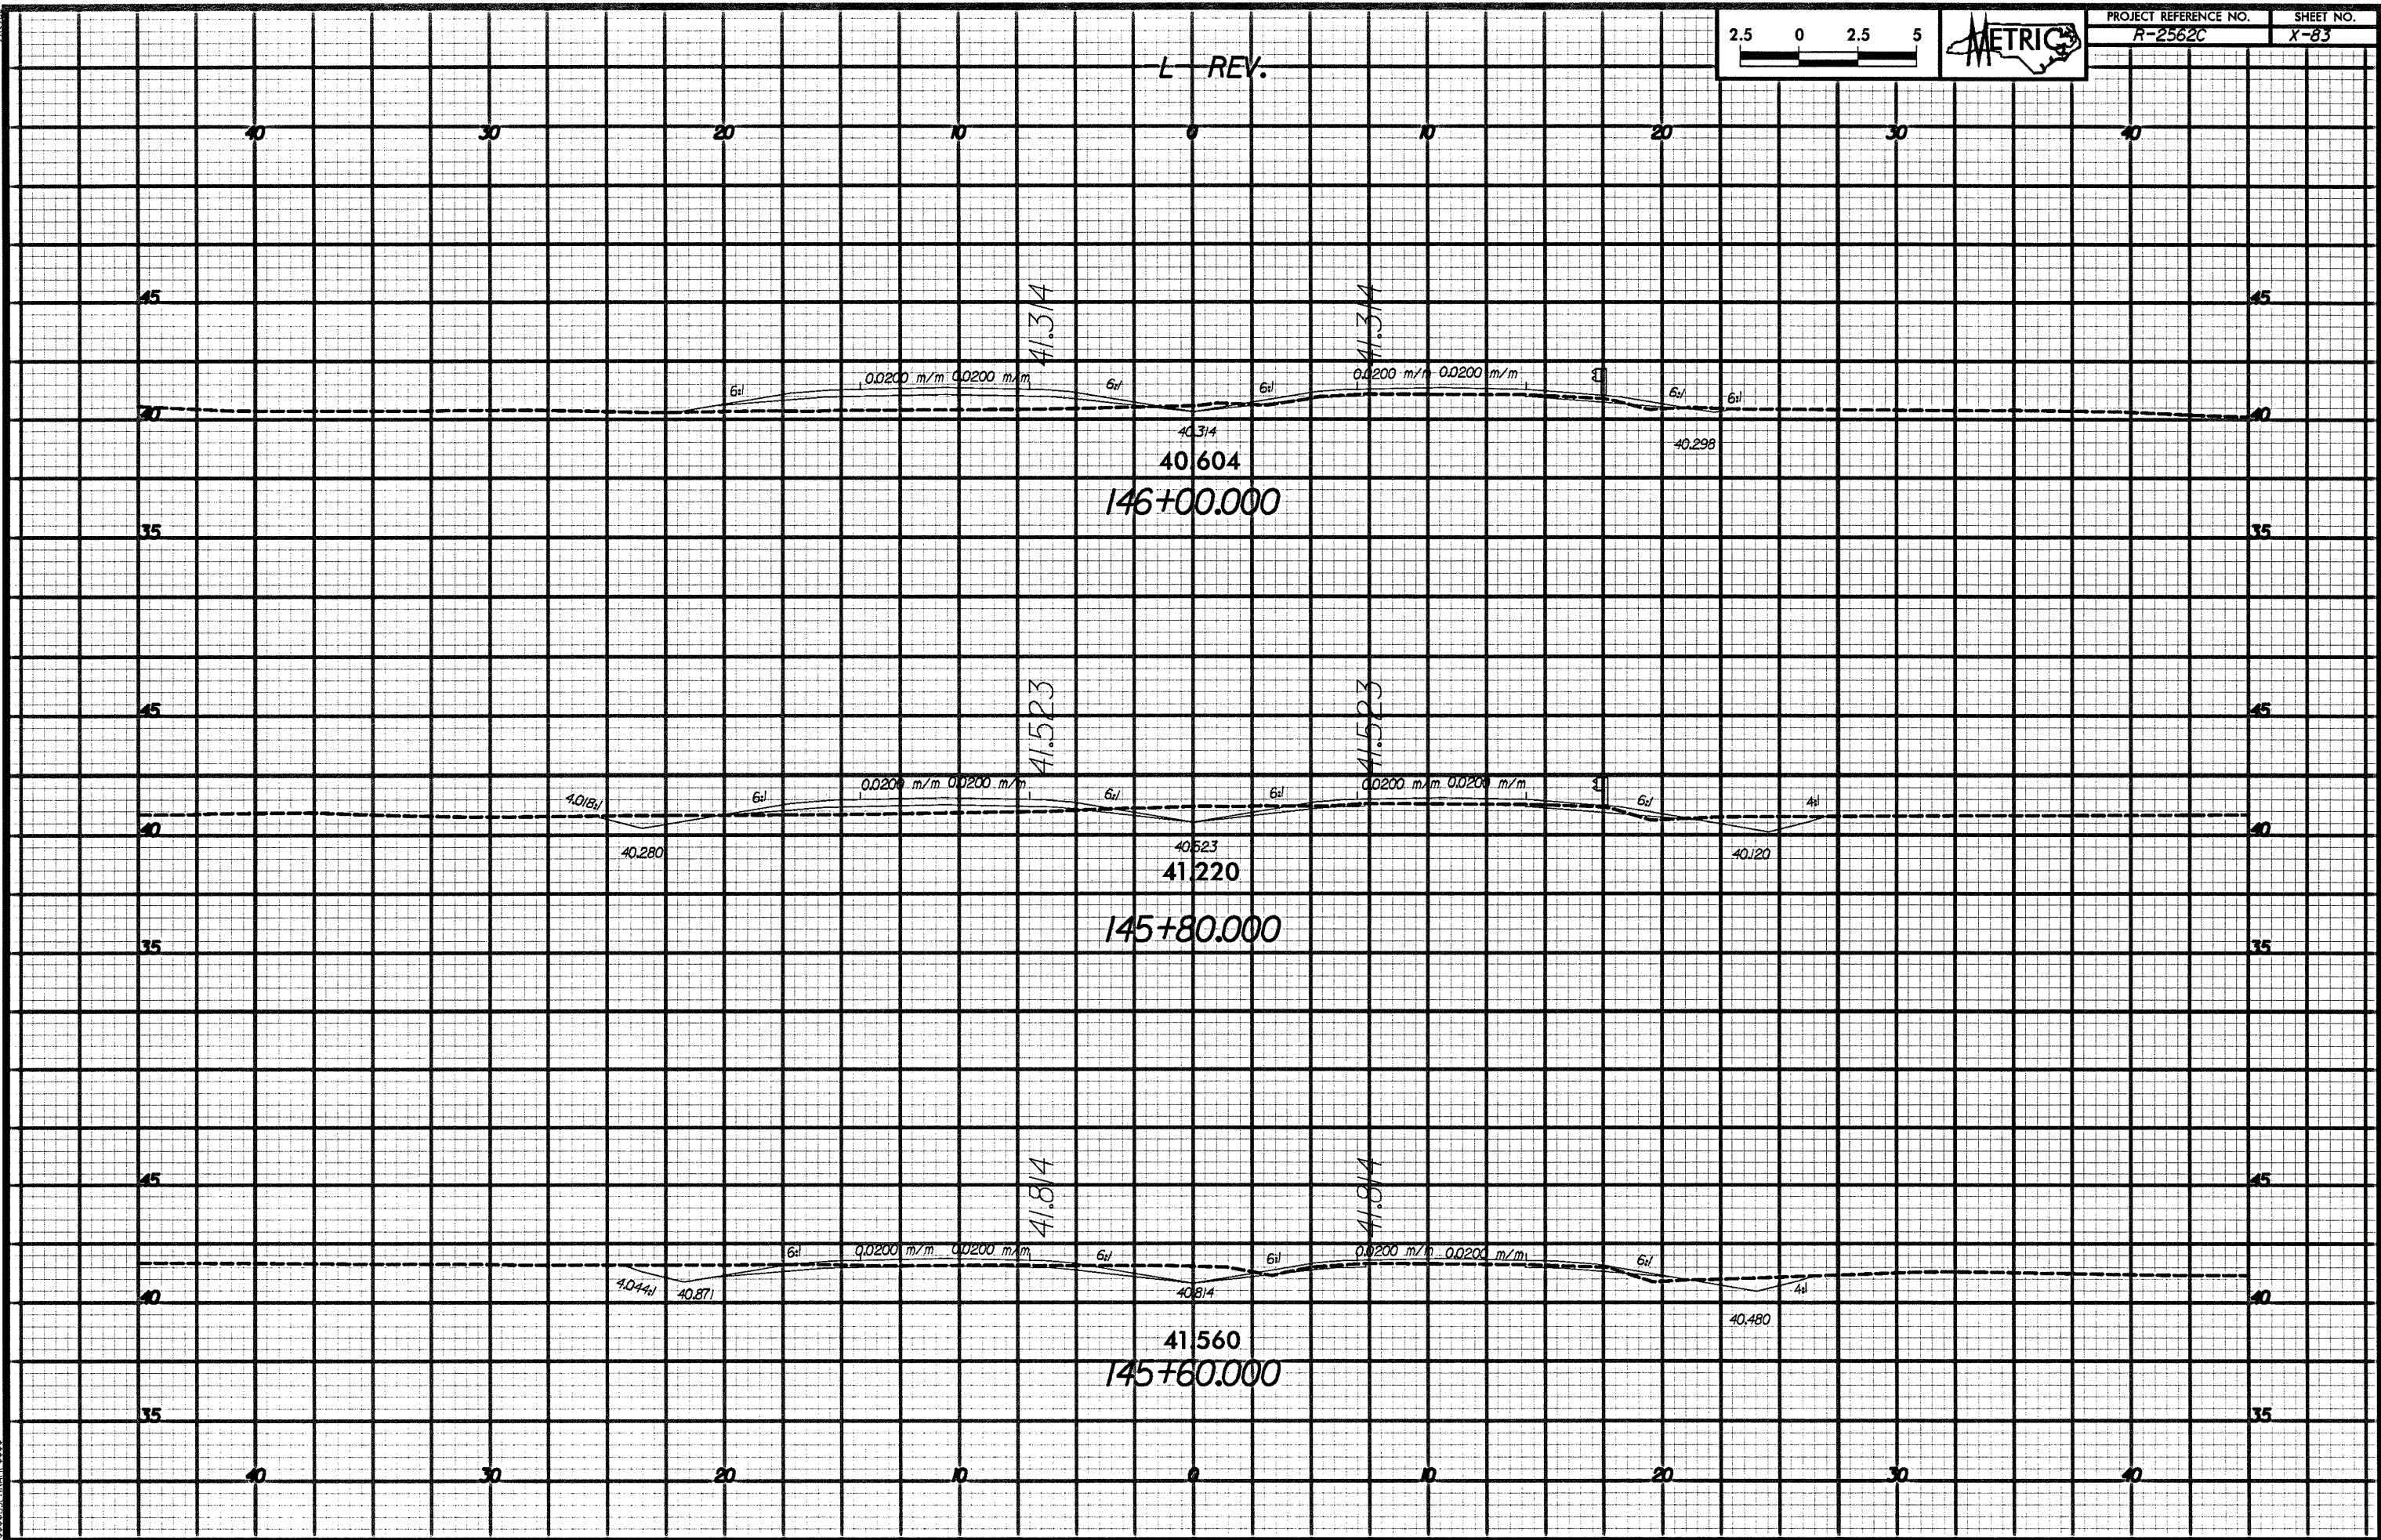

Vertical text on the left margin: 11/20/08 11:58:00 AM