

PROJECT REFERENCE NO. R-2562C SHEET NO. X-33


L-REV.

40 30 20 10 0 10 20 30 40

50 50

45 45

40 40

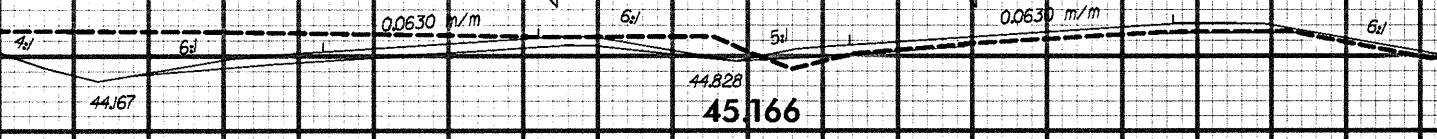


116+20.000

50 50

45 45

40 40

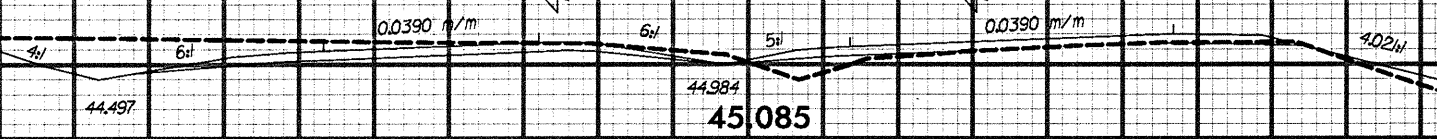


116+00.000

50 50

45 45

40 40

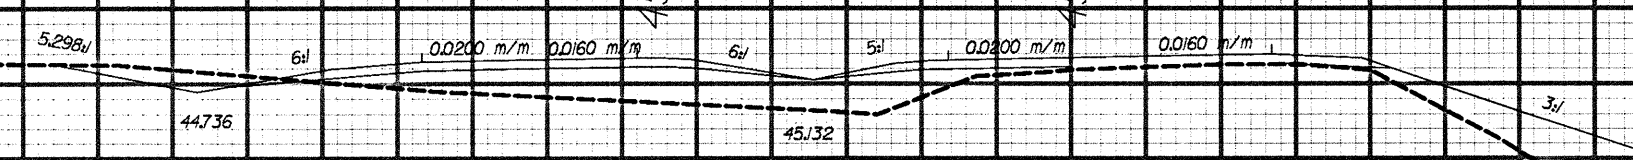

115+80.000

DATE PLOTTED: 11/11/2011 10:58:58 AM