


PROJECT REFERENCE NO.
R-2562C

SHEET NO.
X-20

L-REV.

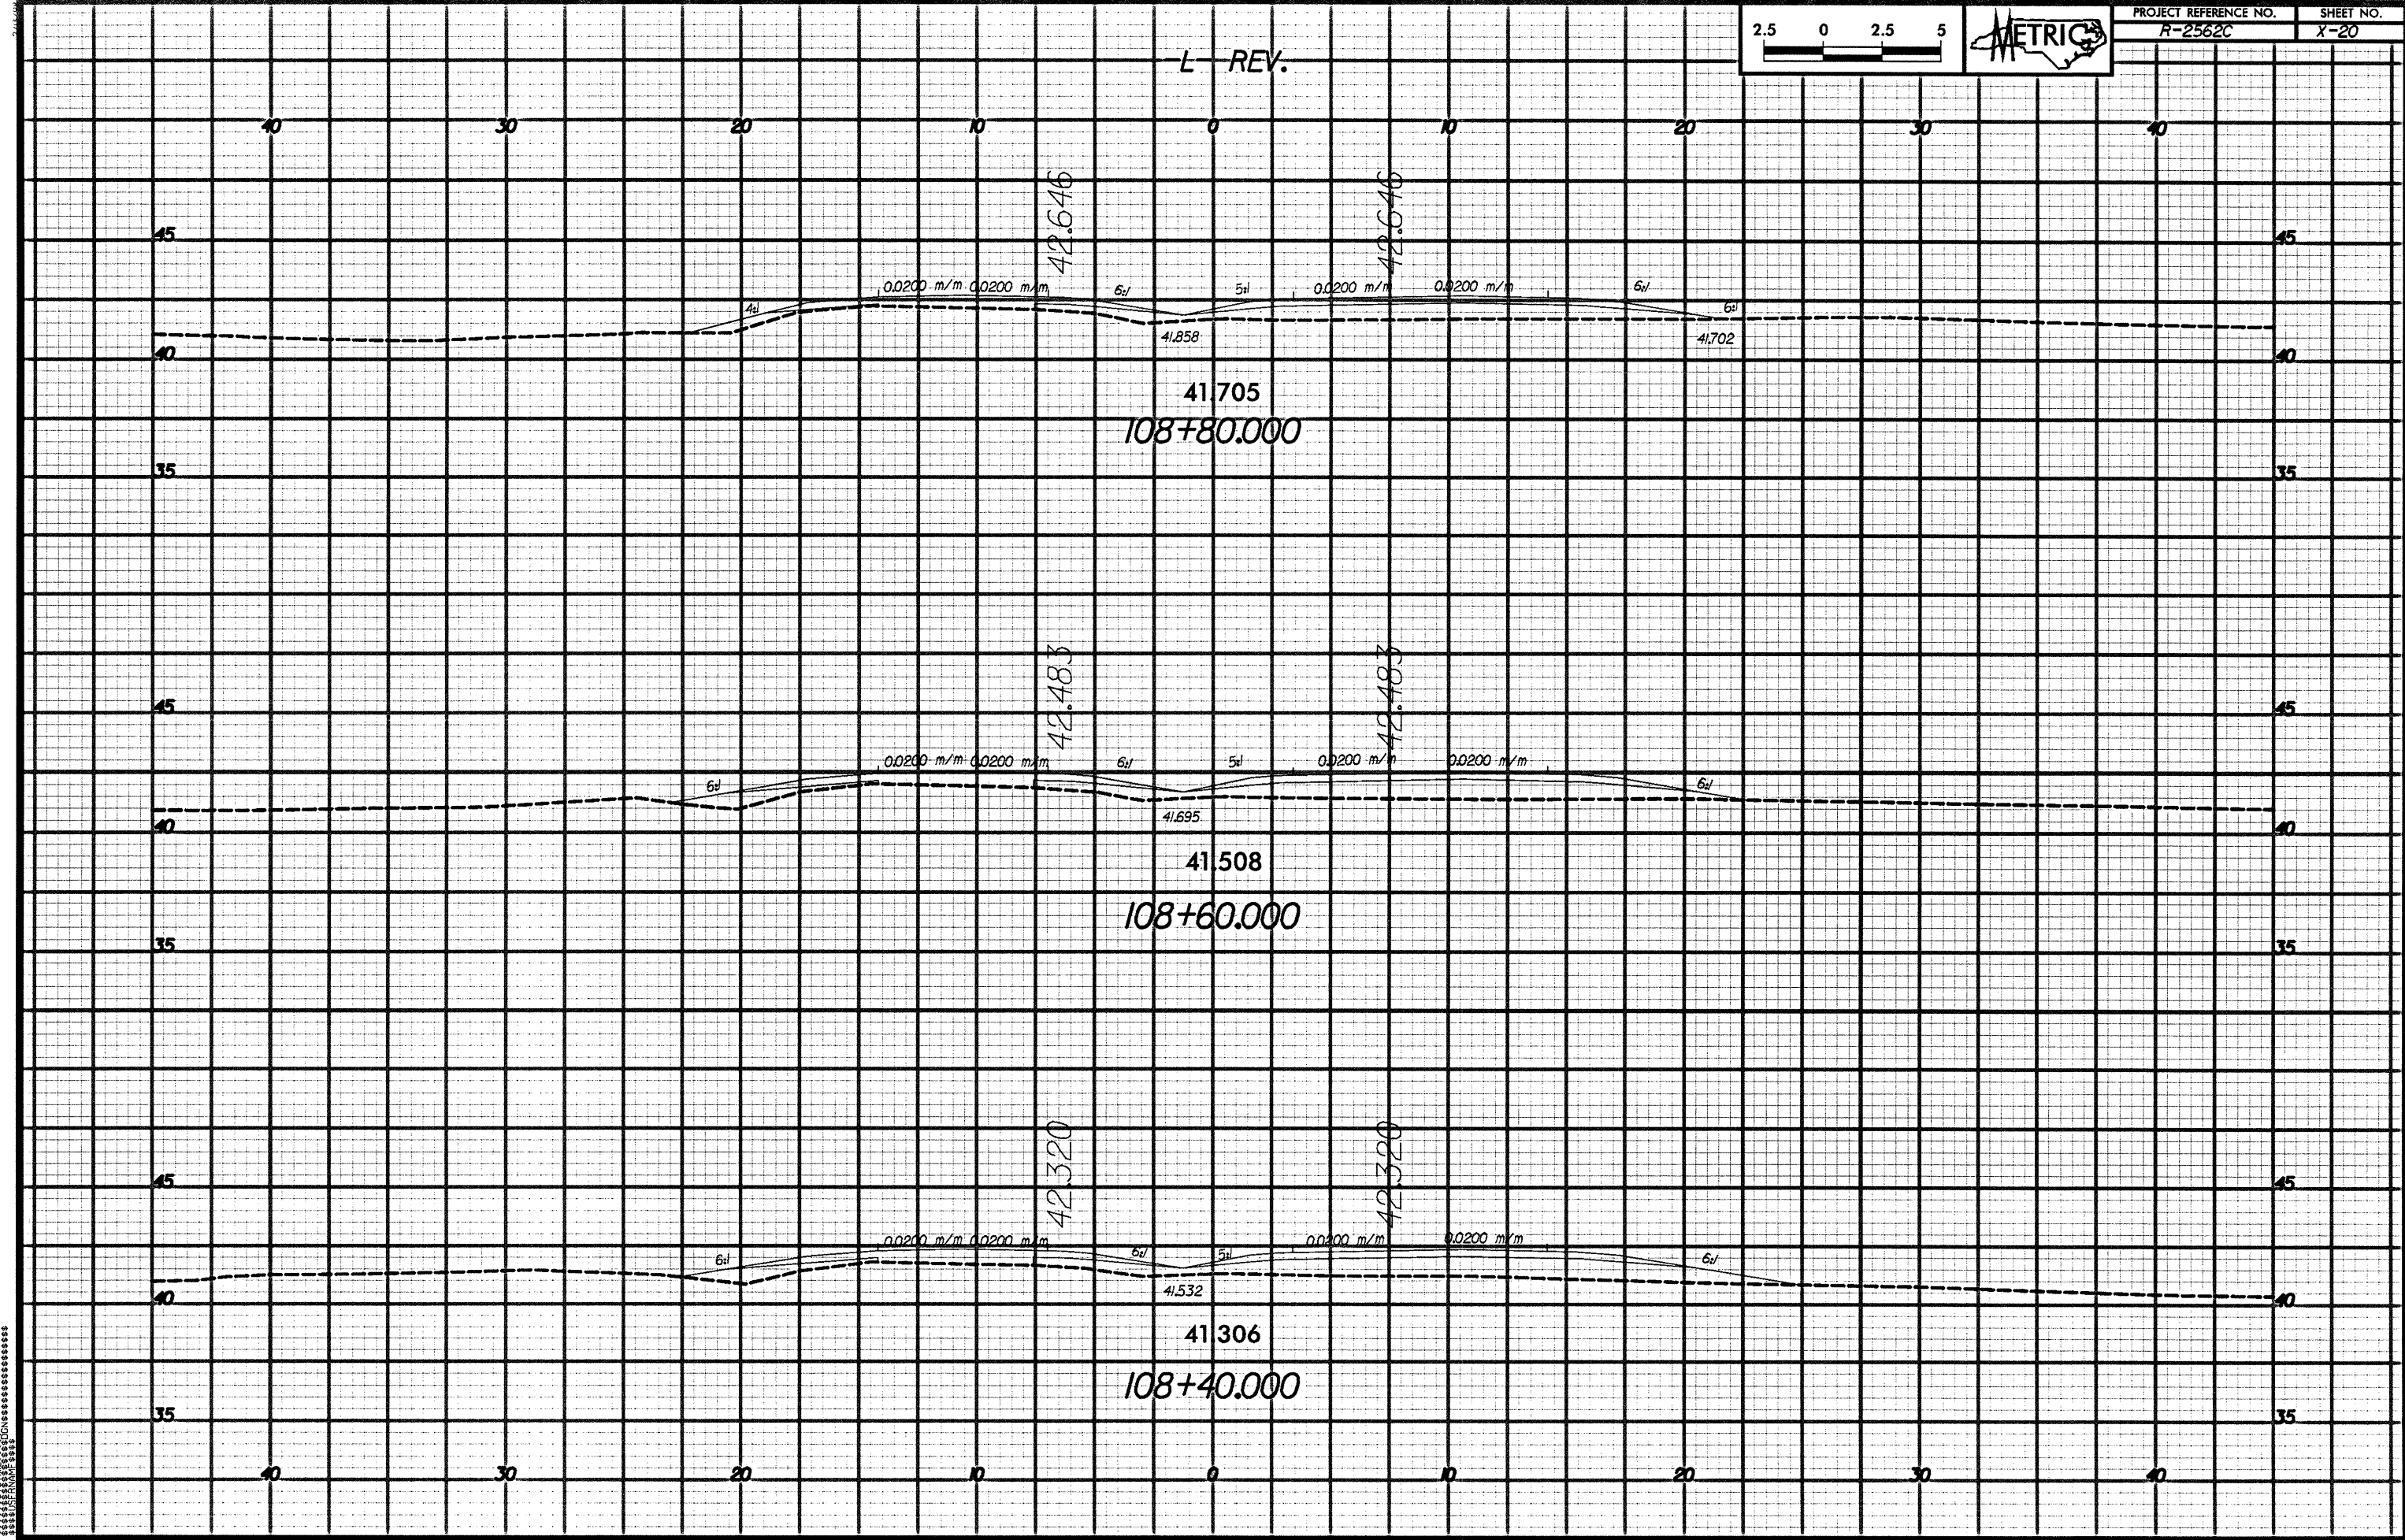

DATE PLOTTED: 11/15/2011 10:15 AM
PLOT BY: [unreadable]