
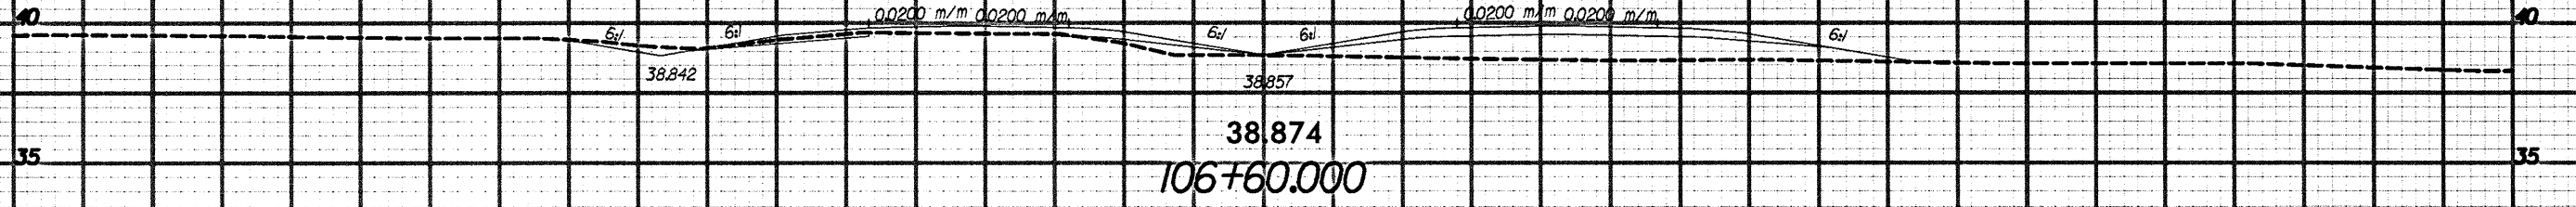
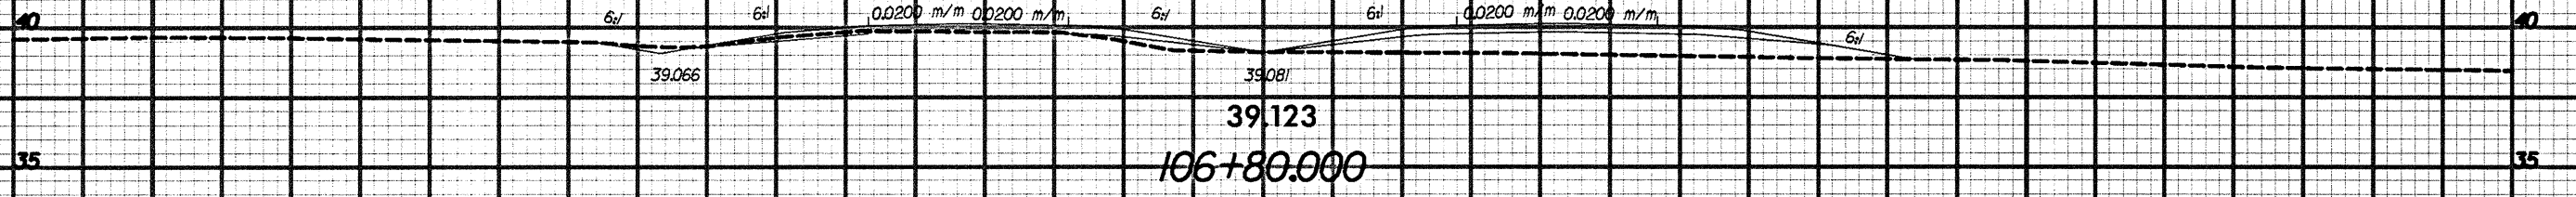


PROJECT REFERENCE NO. R-2562C SHEET NO. X-17

L REV.

40 30 20 10 0 10 20 30 40

45 40 35 30 25 20 15 10 5 0 5 10 15 20 25 30 35 40 45

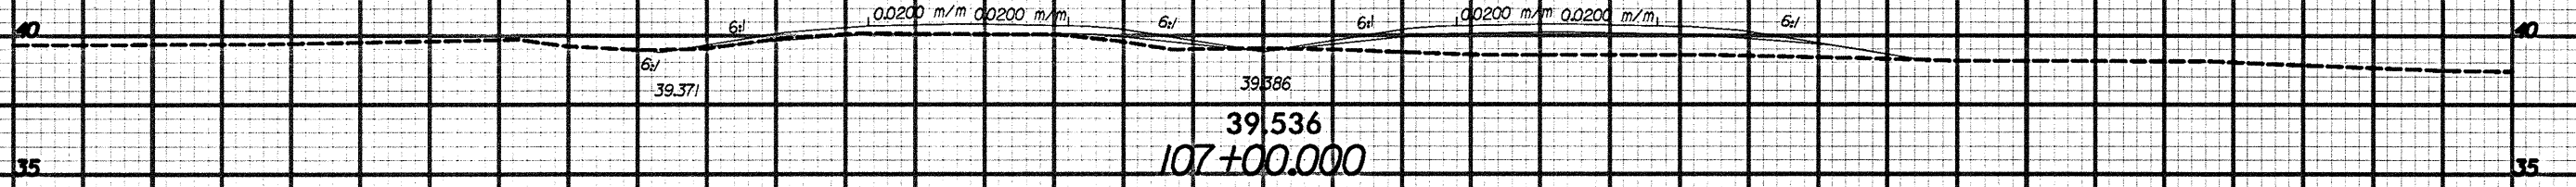

DATE: 11/15/08
DRAWN BY: JMM
CHECKED BY: JMM
SCALE: AS SHOWN