



-L- REV

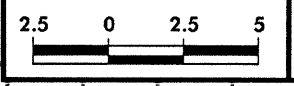

PROJECT REFERENCE NO. R-2562C SHEET NO. X-8

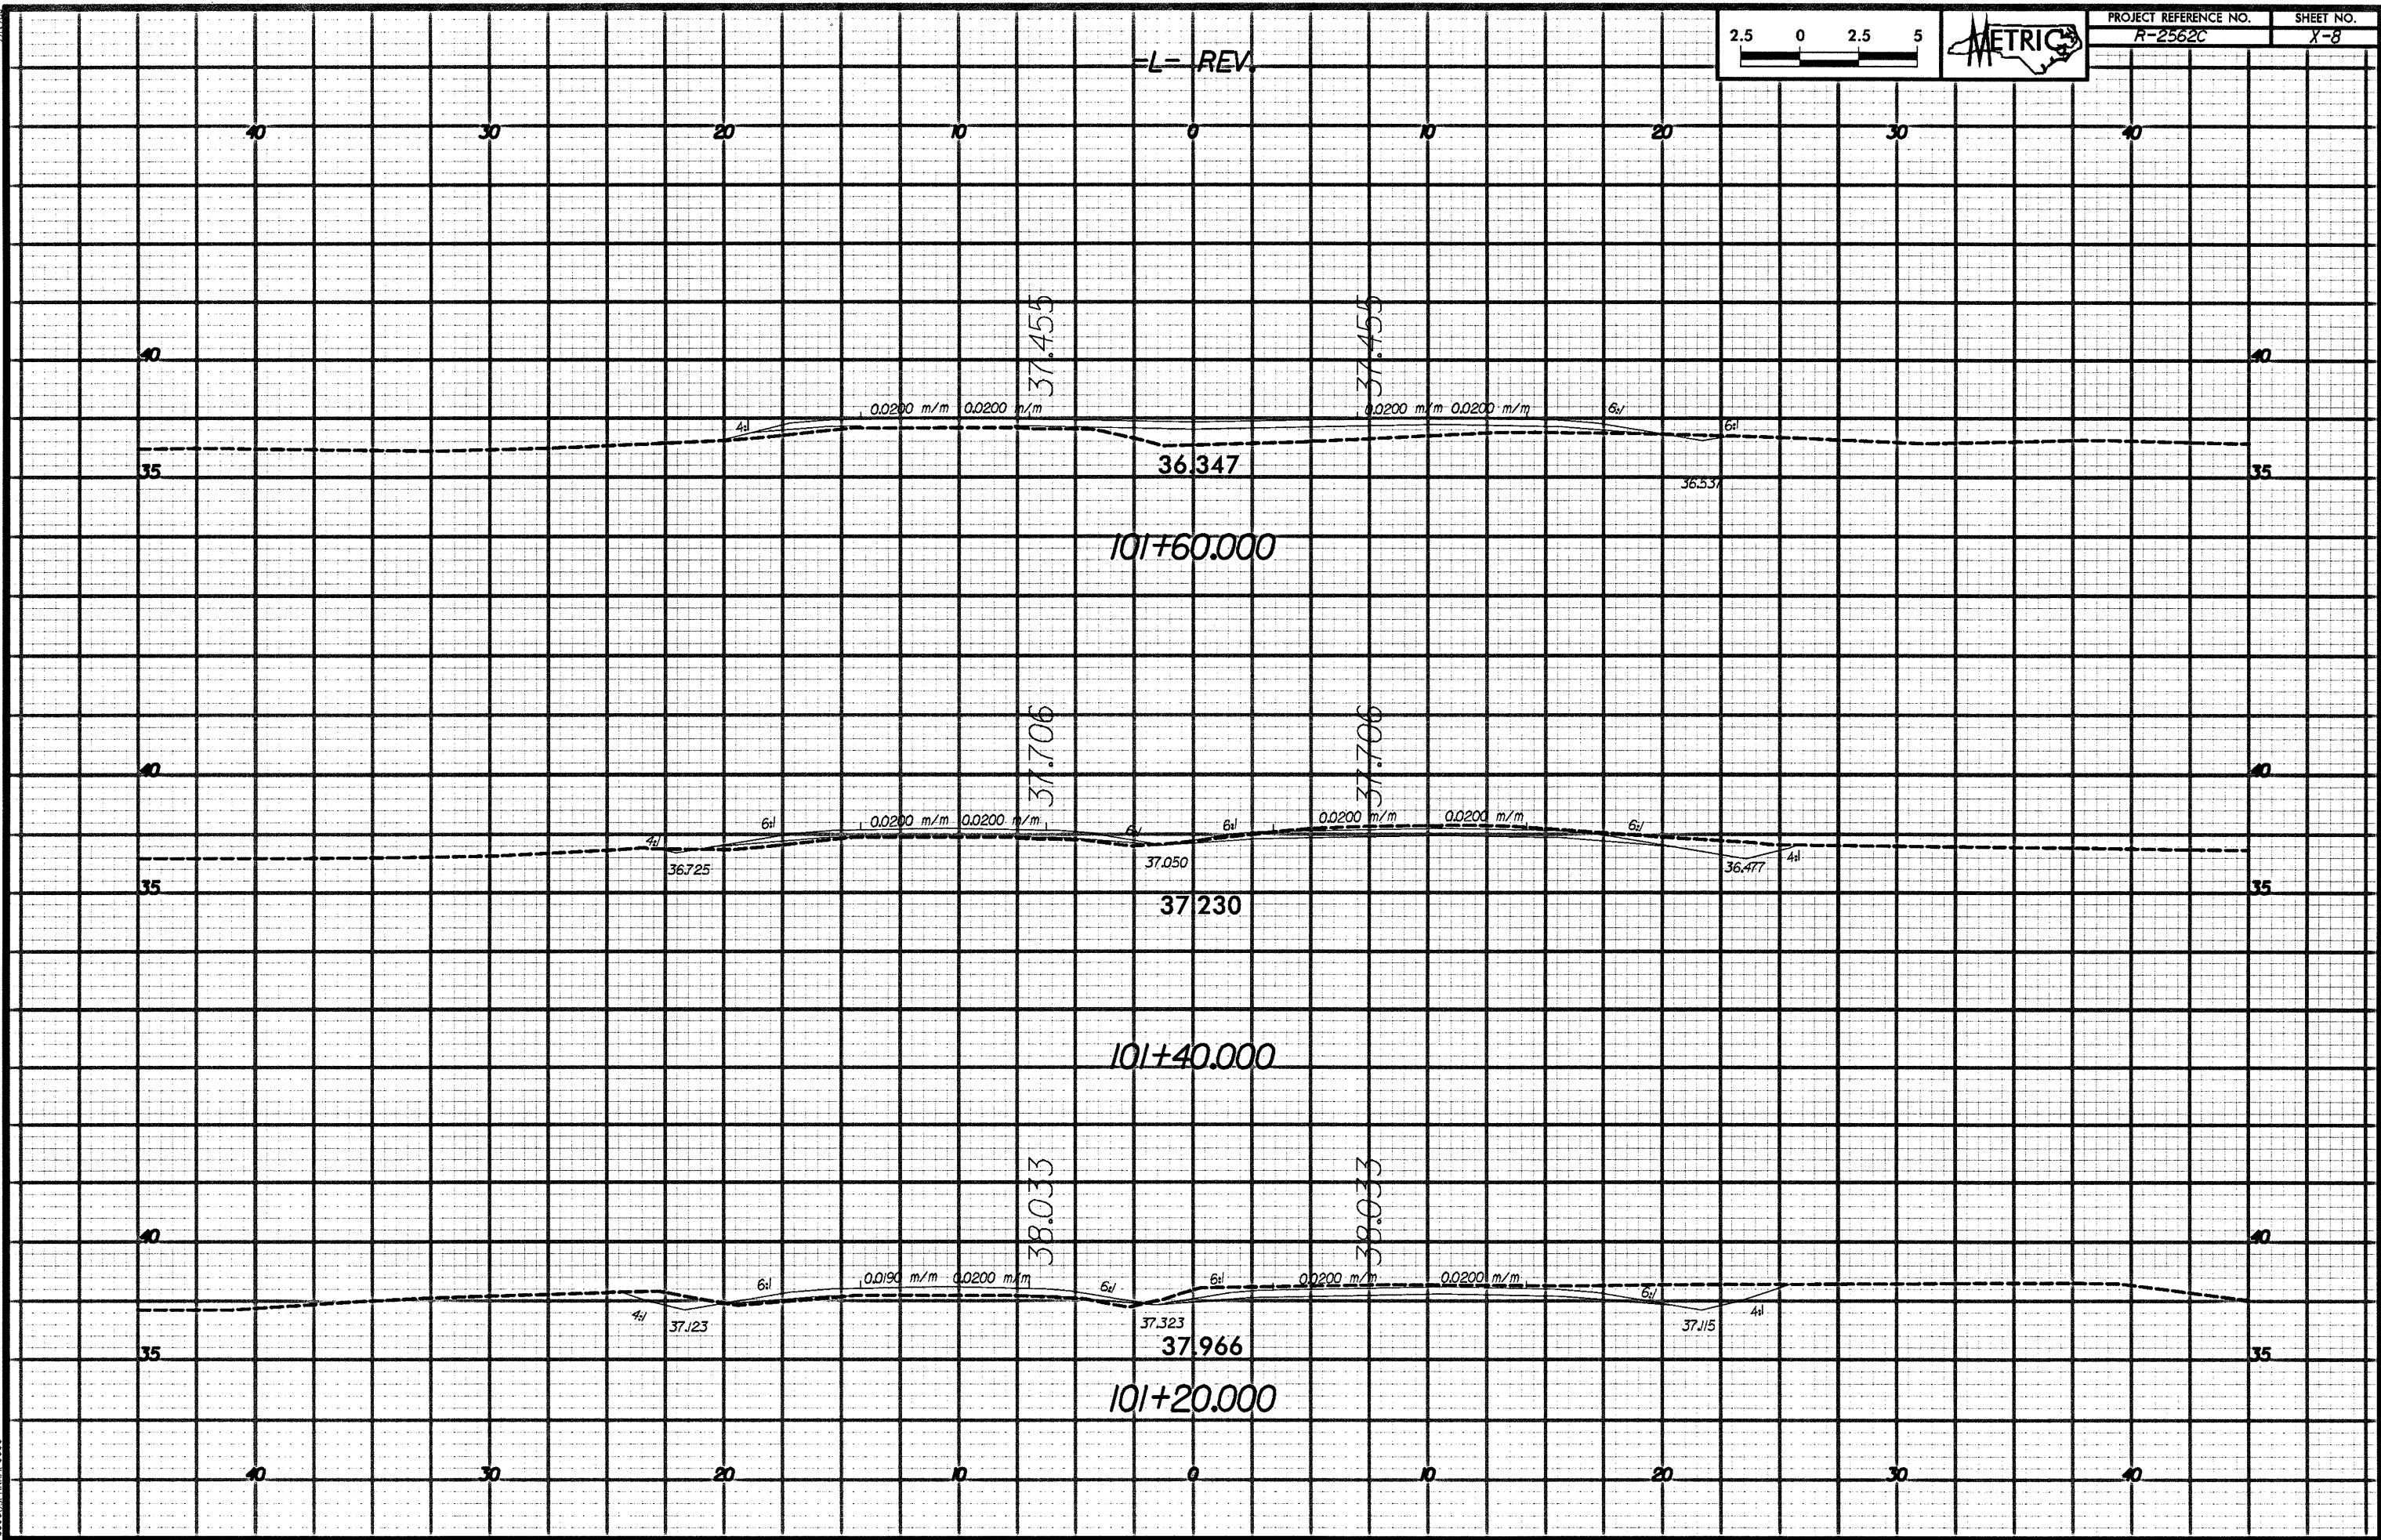

36.347

101+60.000

37.455

37.455

0.0200 m/m 0.0200 m/m

0.0200 m/m 0.0200 m/m

4:l

6:l

4:l

37.230

101+40.000

37.706

37.706

0.0200 m/m 0.0200 m/m

0.0200 m/m 0.0200 m/m

6:l

6:l

6:l

6:l

4:l

36.725

37.050

36.477

4:l

4:l

101+20.000

38.033

38.033

0.0190 m/m 0.0200 m/m

0.0200 m/m 0.0200 m/m

6:l

6:l

6:l

6:l

37.123

37.323

37.115

4:l

Vertical text on the left margin: 2025/07/15 09:00:00