

**8 x 3 x 1
1.5 weir**

-Y9- POT Sta. 9+80.000
BEGIN CONSTRUCTION

-Y10- POT Sta. 10+00.000
BEGIN CONSTRUCTION

-Y10A- POT Sta. 10+00.000 =
-LREV- POT Sta. 37+56.023

-Y11- POT Sta. 10+00.000
BEGIN CONSTRUCTION

-Y11- POT Sta. 10+60.000 =
-LREV- POT Sta. 38+15.319


BL-9 R/WC-12+403704
BL-5 R/WC-12+403704
BL-6 R/WC-12+403704
BL-7 R/WC-12+403704
BL-8 R/WC-12+403704
BL-9 R/WC-12+403704

MATCH TO SHEET NO. 11

-LREV- STA. 35+00.000

MATCH TO SHEET NO. 13

-LREV- STA. 38+40.000

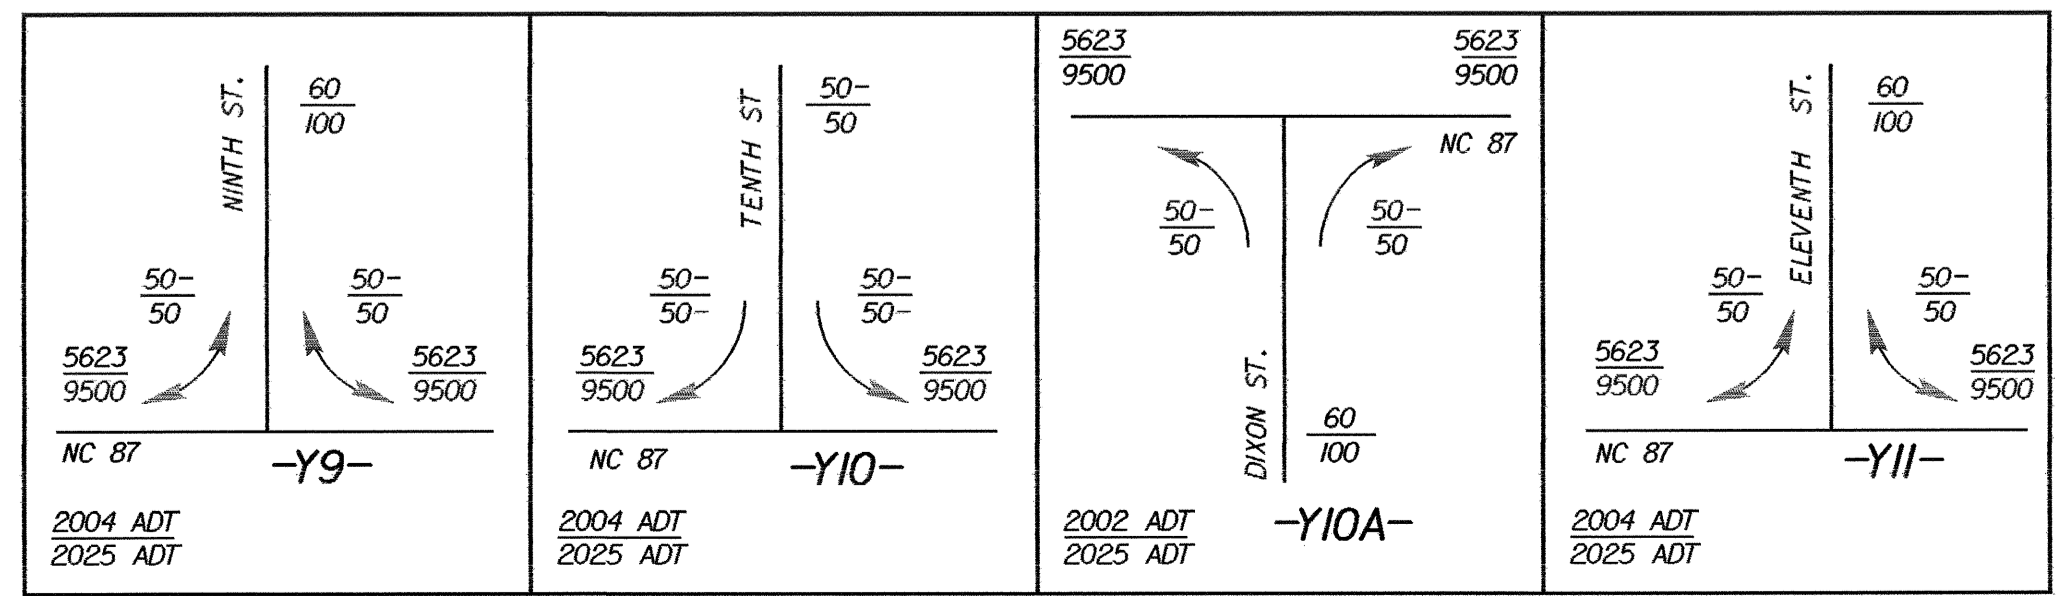

NOTE: ALL Y LINE RADII ARE 10m UNLESS OTHERWISE NOTED

NOTE: ALL DRIVES ARE 3.6m WITH 3m RADII UNLESS OTHERWISE NOTED

NOTE: ALL DRIVES IN C&G ARE 6m UNLESS OTHERWISE NOTED

SEE SHEET 30 FOR -LREV- PROFILE

SEE SHEET 41 FOR -Y9- PROFILE

SEE SHEET 42 FOR -Y10-, -Y10A, & -Y11- PROFILES