



6/03/99

TBM *25 -L3-30+48.016
OFFSET 37.429 RT. RR SPIKE
SET IN BASE OF 9" PINE
ELEV. 39.910

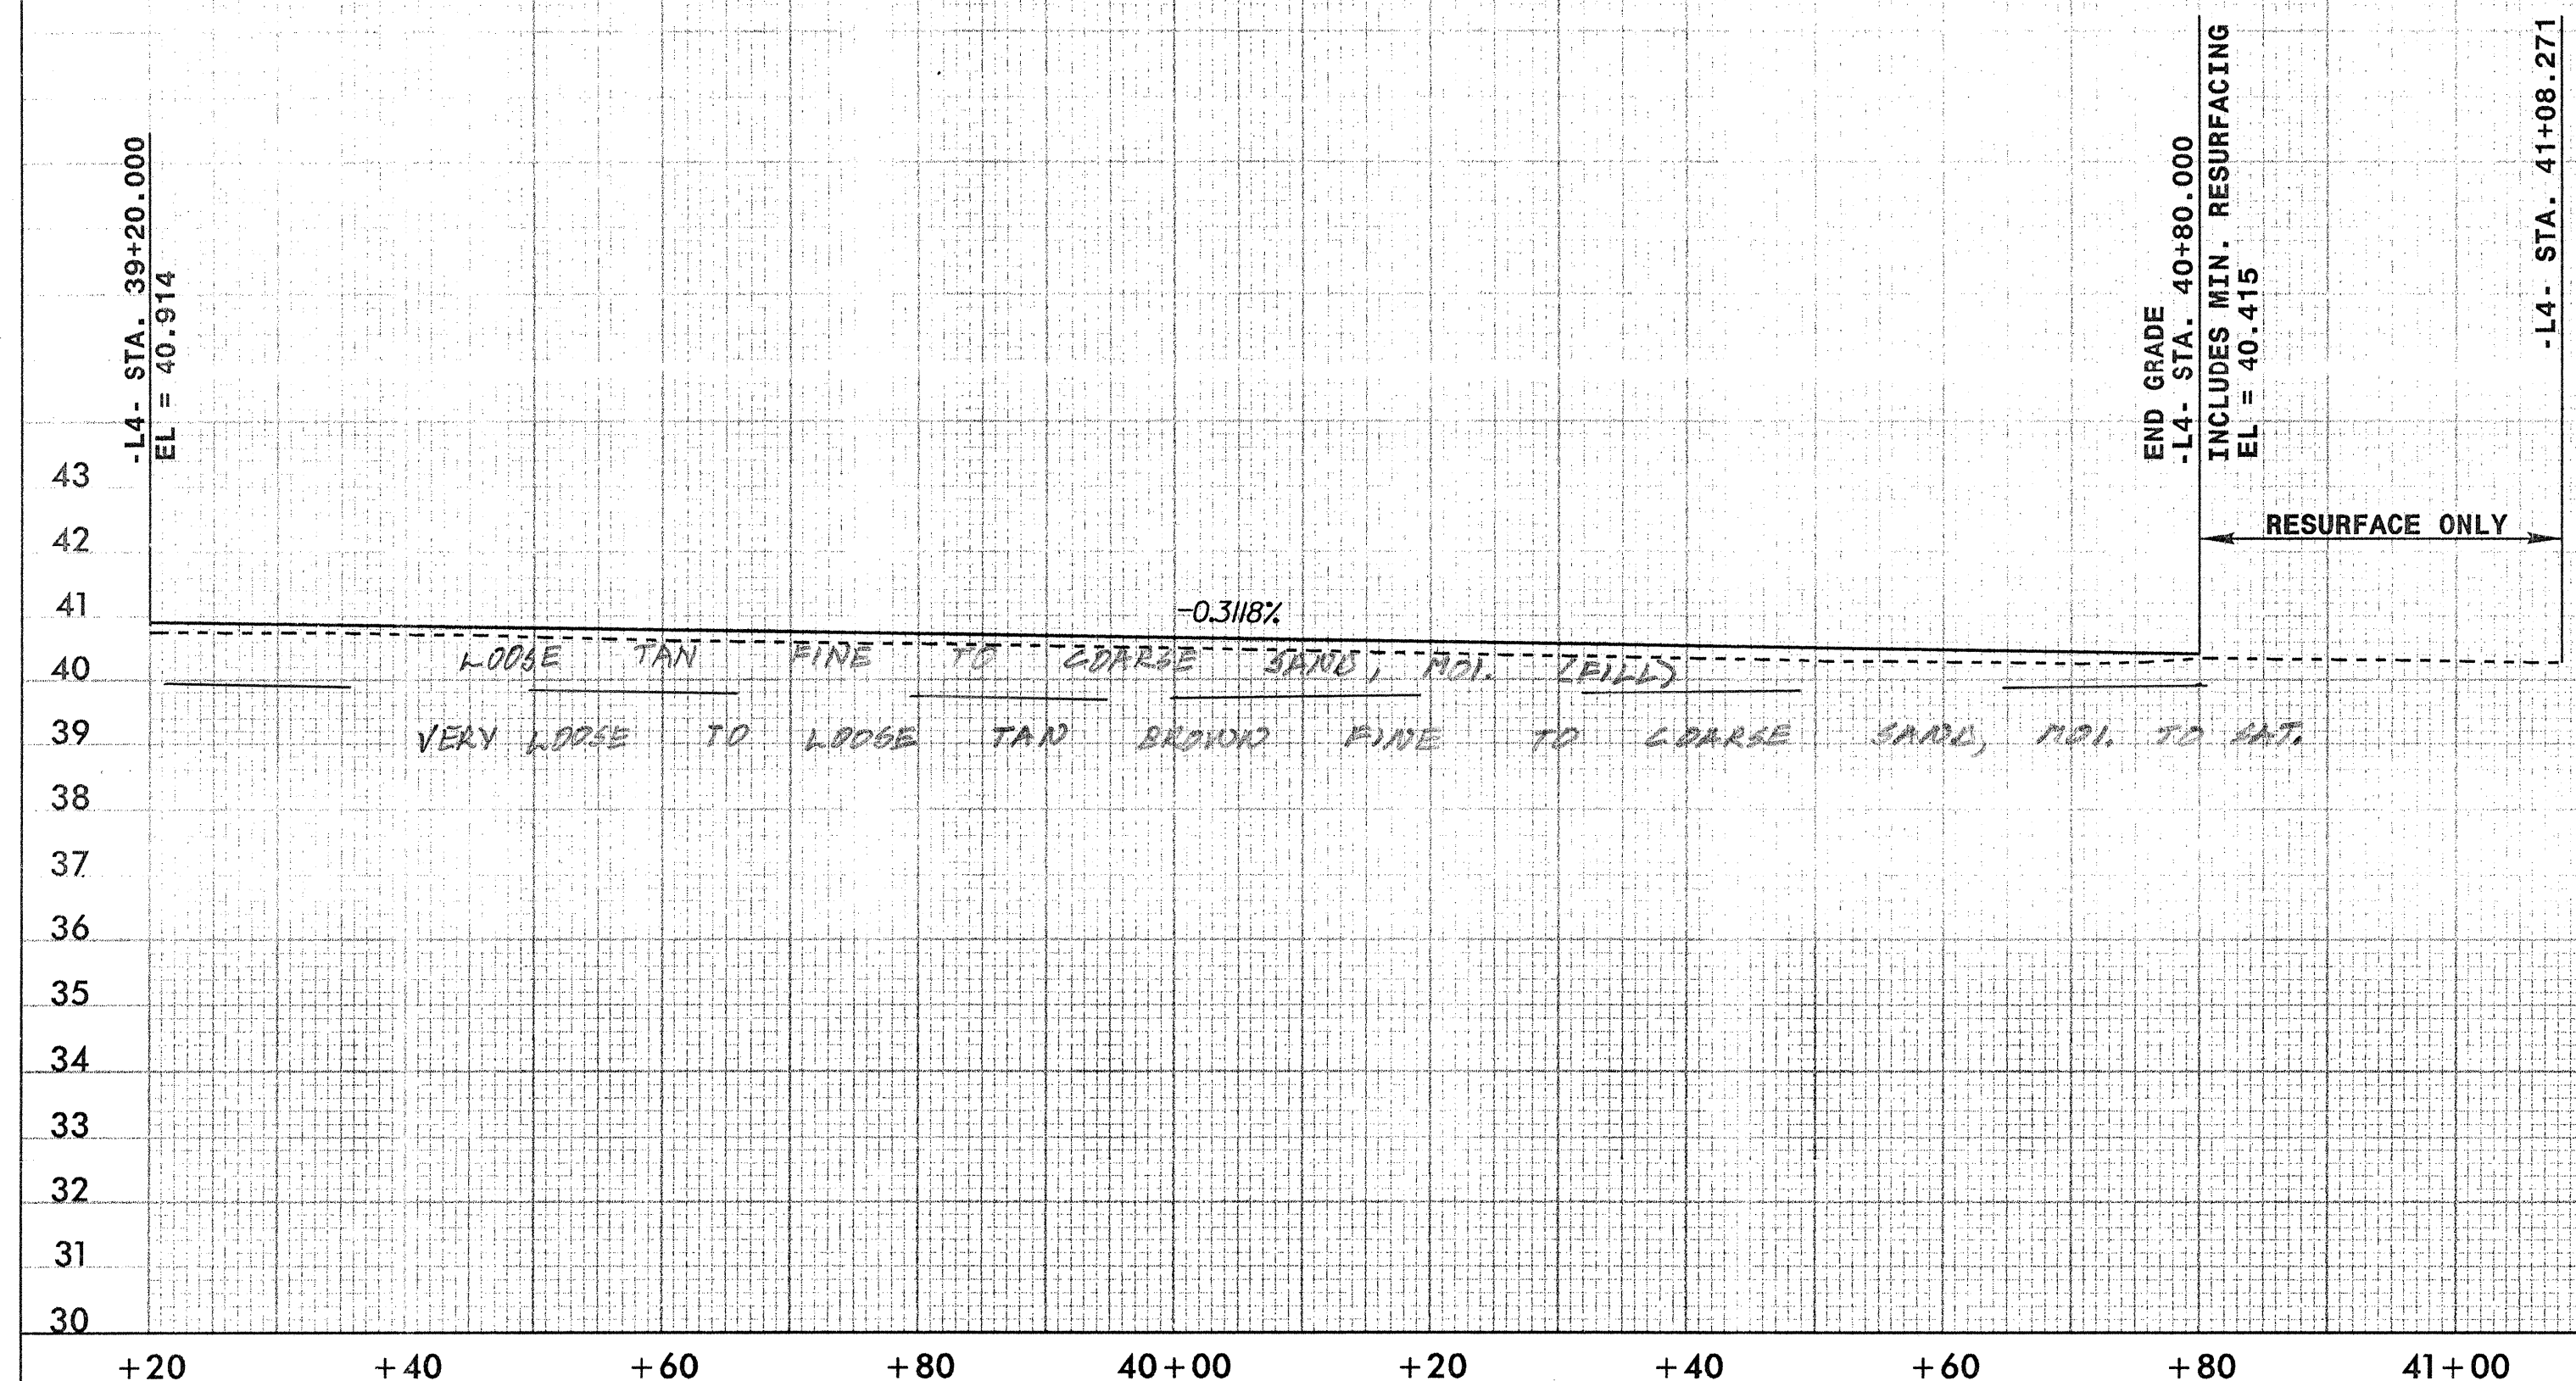

PROJECT REFERENCE NO. R-2562D	SHEET NO. 39
ROADWAY DESIGN ENGINEER	HYDRAULICS ENGINEER
INCOMPLETE PLANS DO NOT USE FOR R/W ACQUISITION PRELIMINARY PLANS DO NOT USE FOR CONSTRUCTION	
CONST. REV.	
R/W REV.	

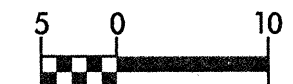


SEE SHEET 25 FOR PLAN VIEW

-L4-

15:56:02 2562D\F1\pers\vr-2562d\F1

TBM *25 -L3-30+48.016
OFFSET 37.429 RT. RR SPIKE
SET IN BASE OF 9" PINE
ELEV. 39.910

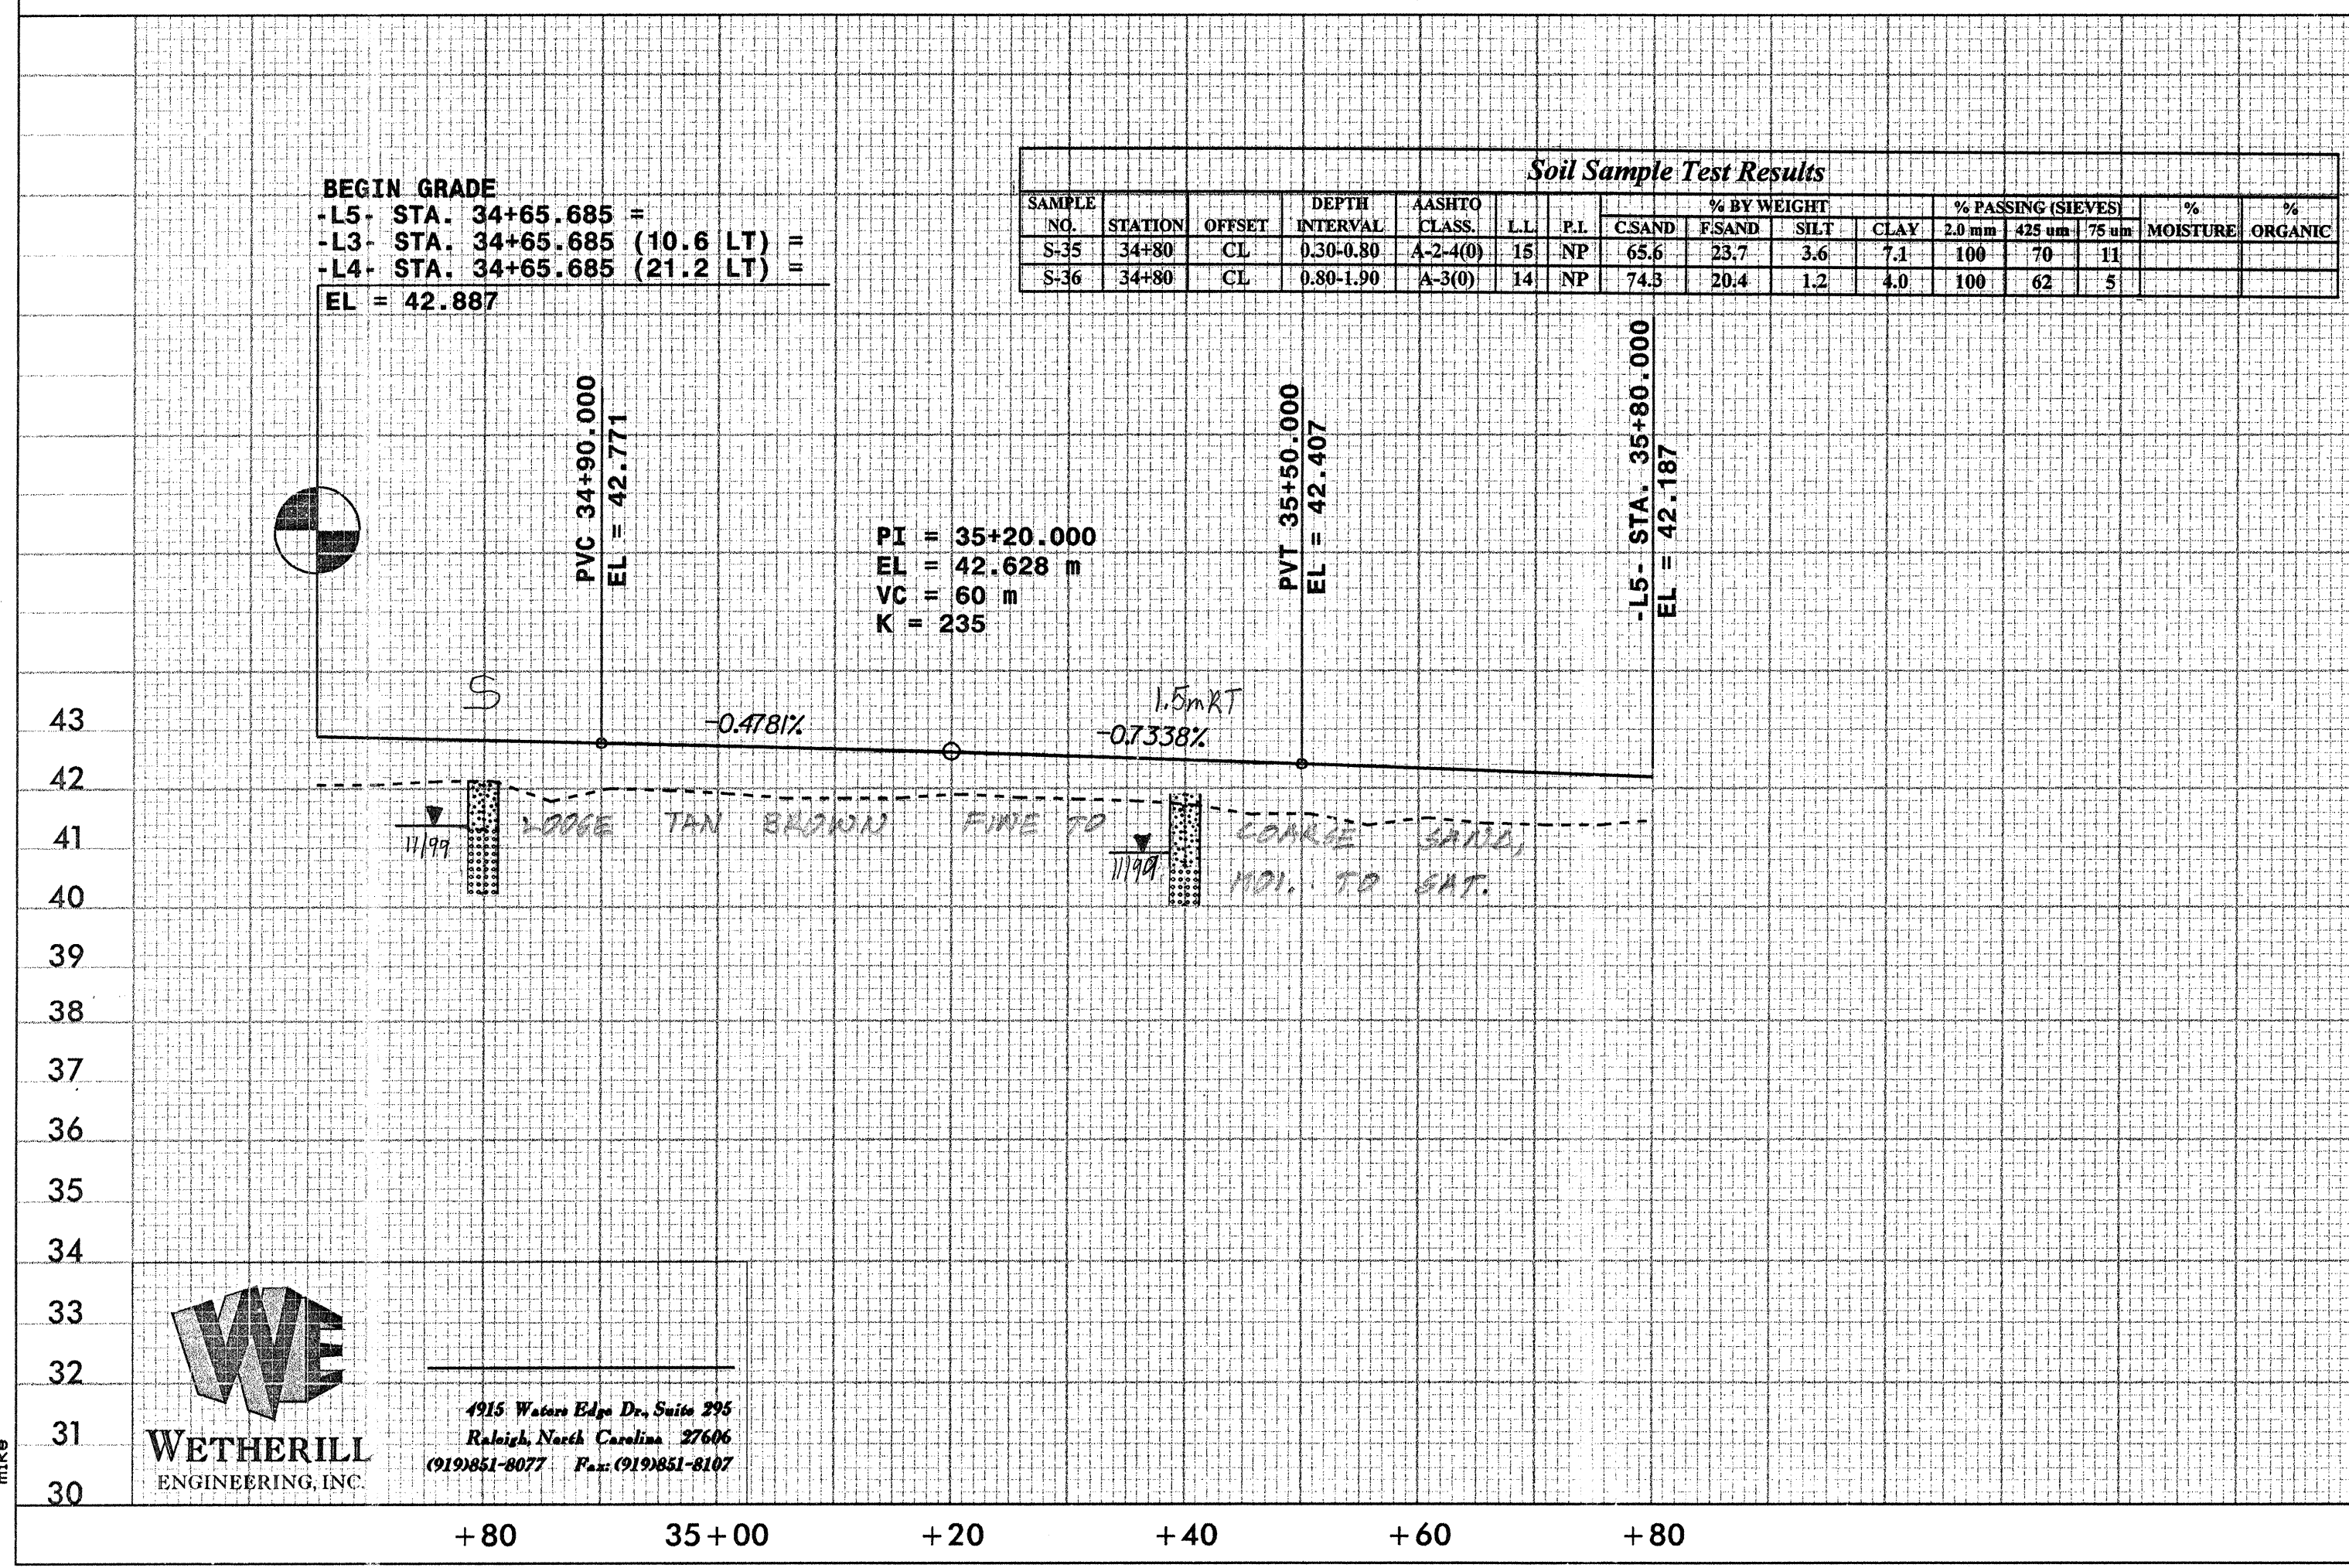

SEE SHEET 23 FOR PLAN VIEW

-L5-



4915 Watson Edge Dr, Suite 295
Raleigh, North Carolina 27606
(919)861-8077 Fax: (919)861-8107