

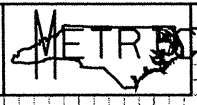


10/26/98

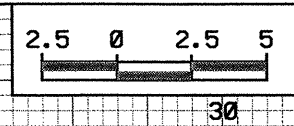

PROJECT REFERENCE NO. SHEET NO.
R-25620 X-85

50 40 30 20 10 0 10 20 30 40 50

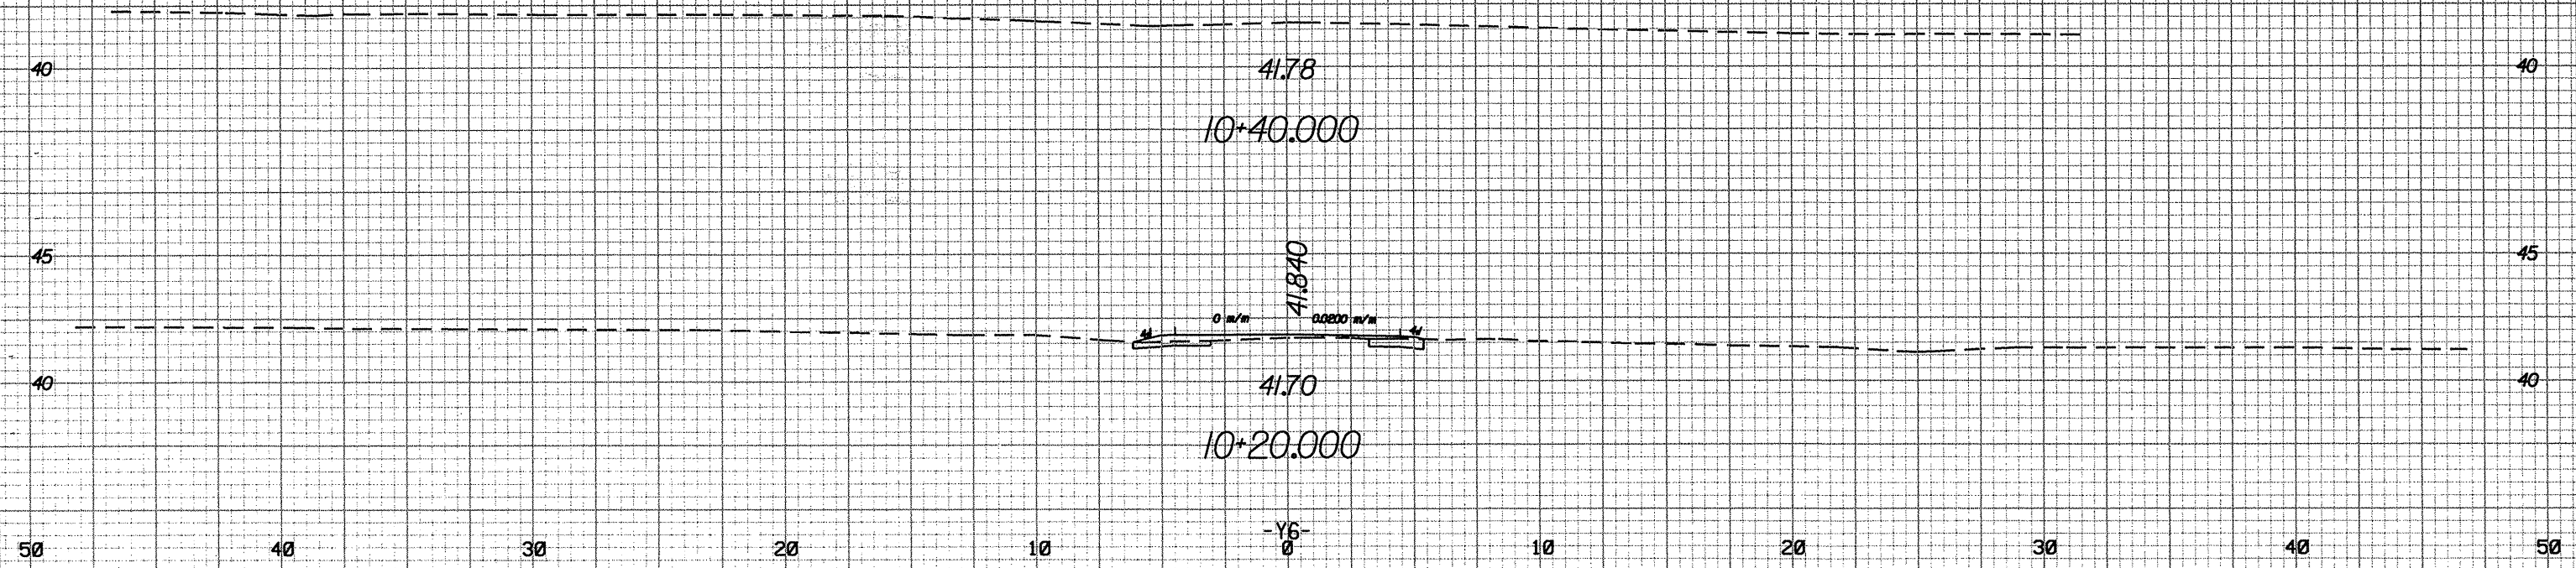

10/26/98
 R-25620 X-85
 10/26/98
 R-25620 X-85