



0.26298

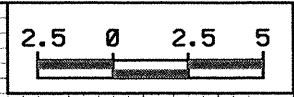

PROJECT REFERENCE NO.	SHEET NO.
R-2562D	X-80

50 40 30 20 10 0 10 20 30 40 50

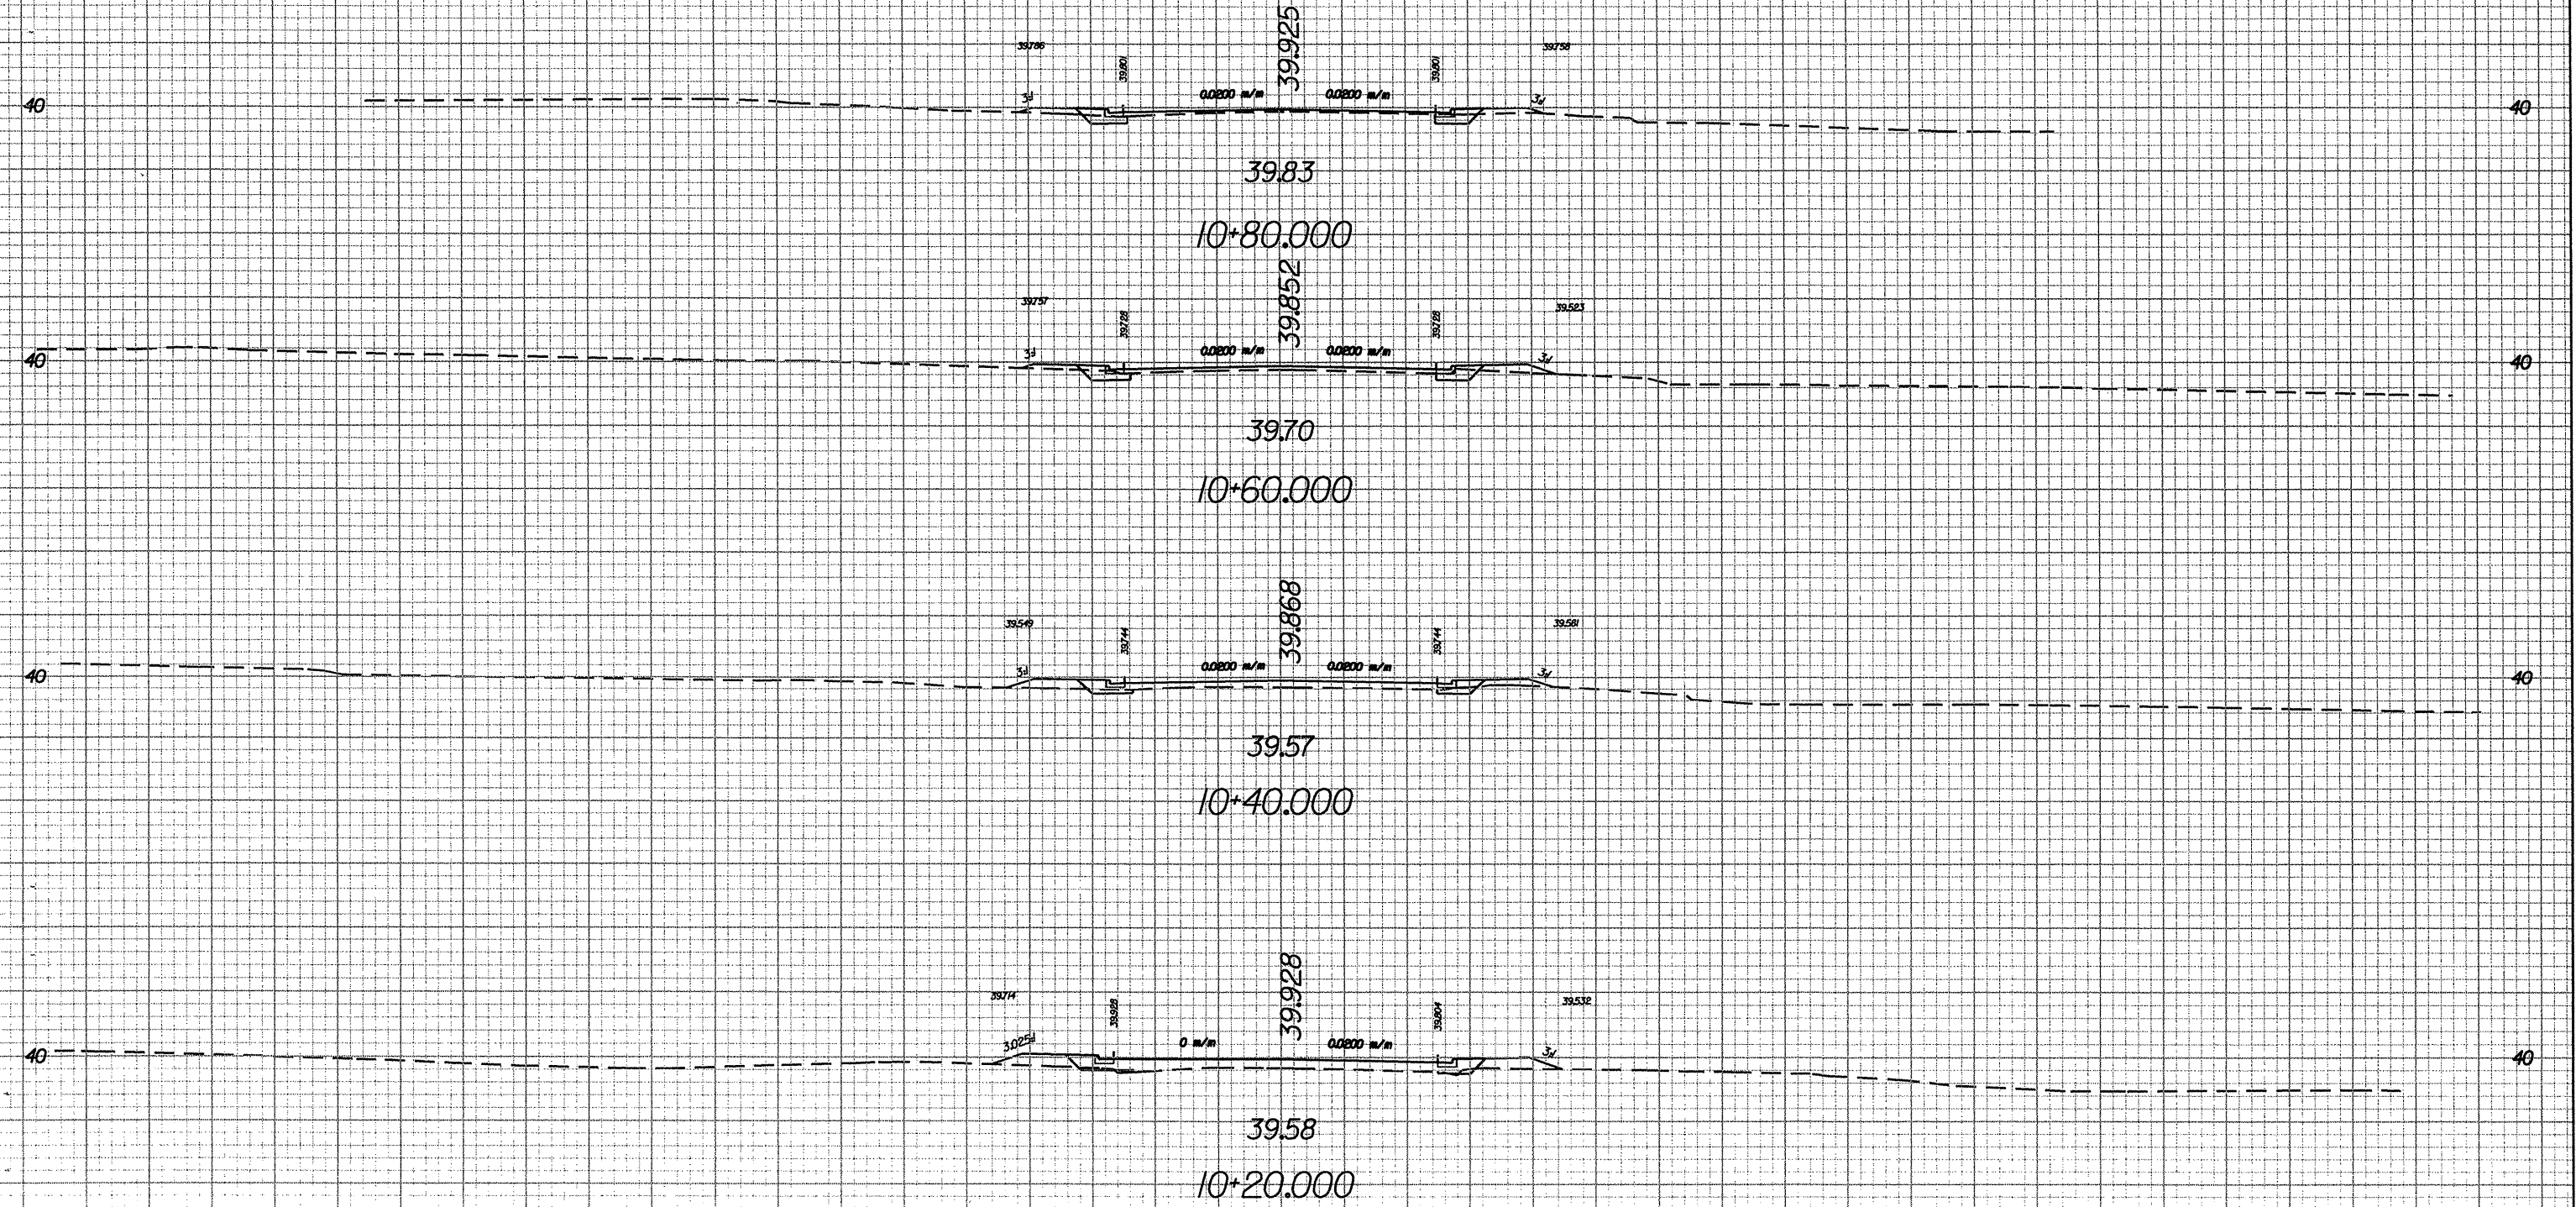

50 40 30 20 10 0 10 20 30 40 50

-Y3-

0.26298