



D:\262298

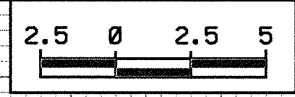

PROJECT REFERENCE NO. SHEET NO.
R-2562D X-70

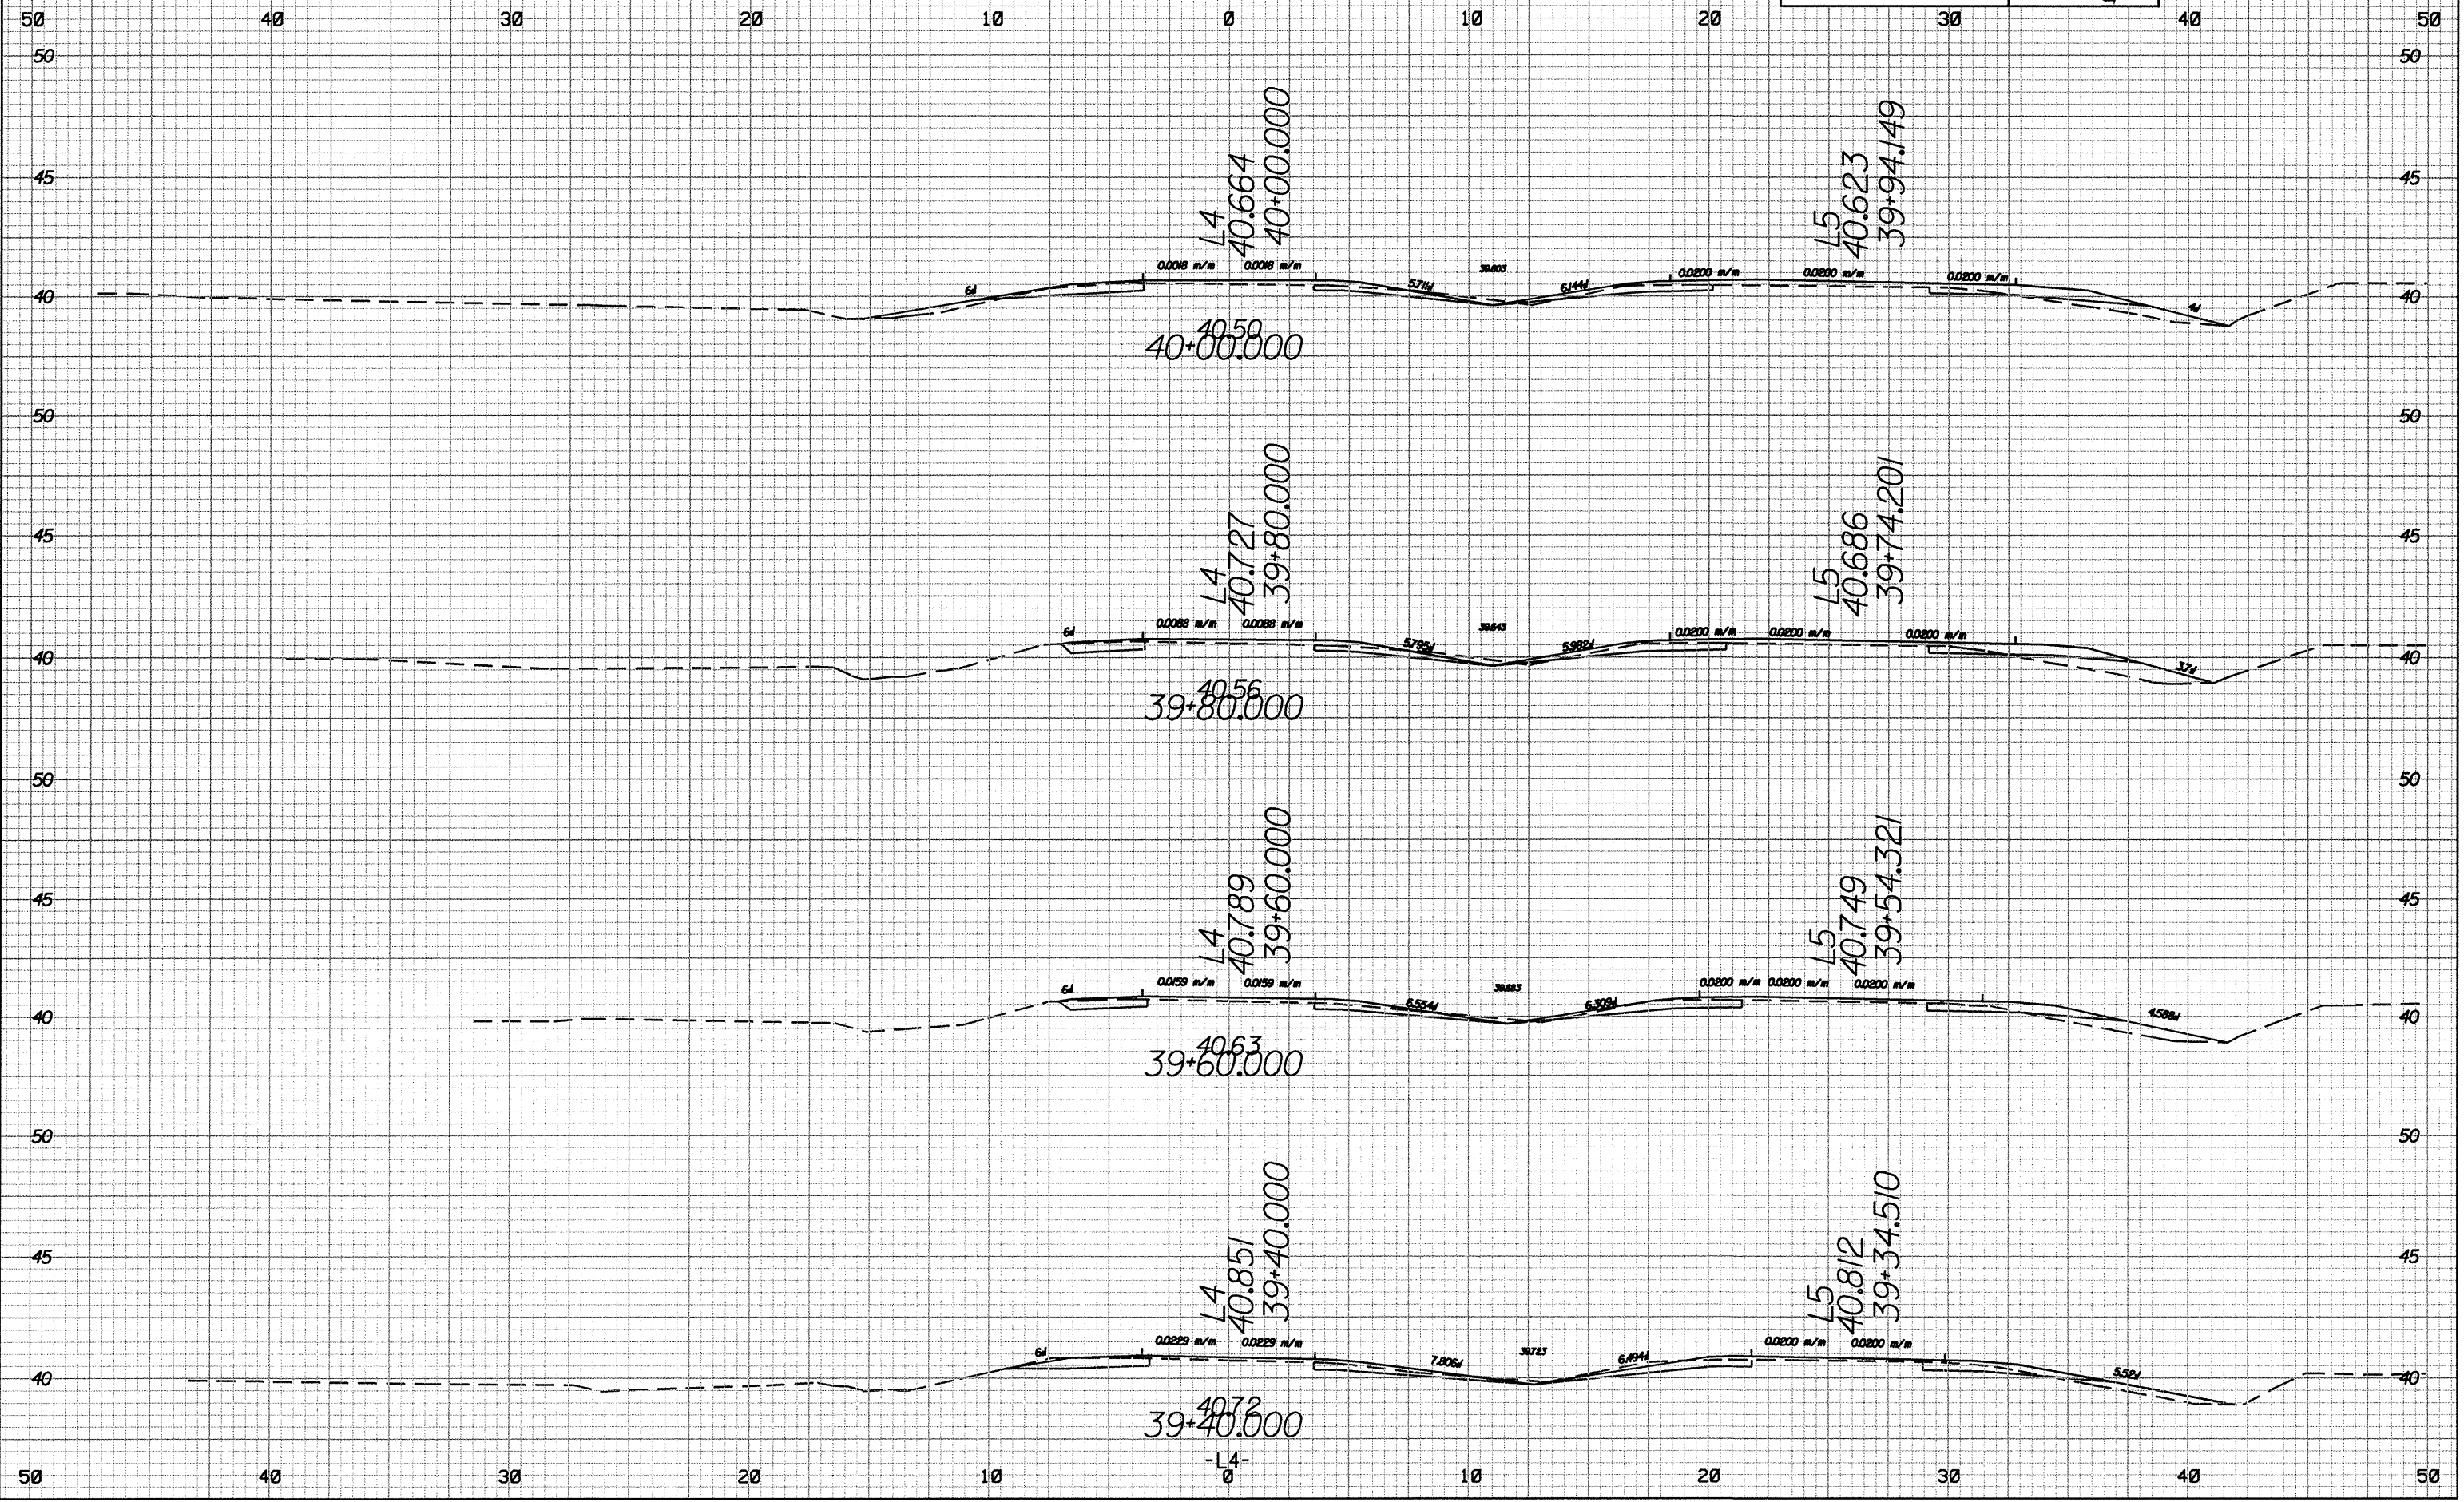

R-2562-2004 15/08
R-2562-2004 15/08
R-2562-2004 15/08