



0.2/26.98

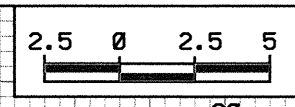

PROJECT REFERENCE NO. SHEET NO.  
R-25620 X-69

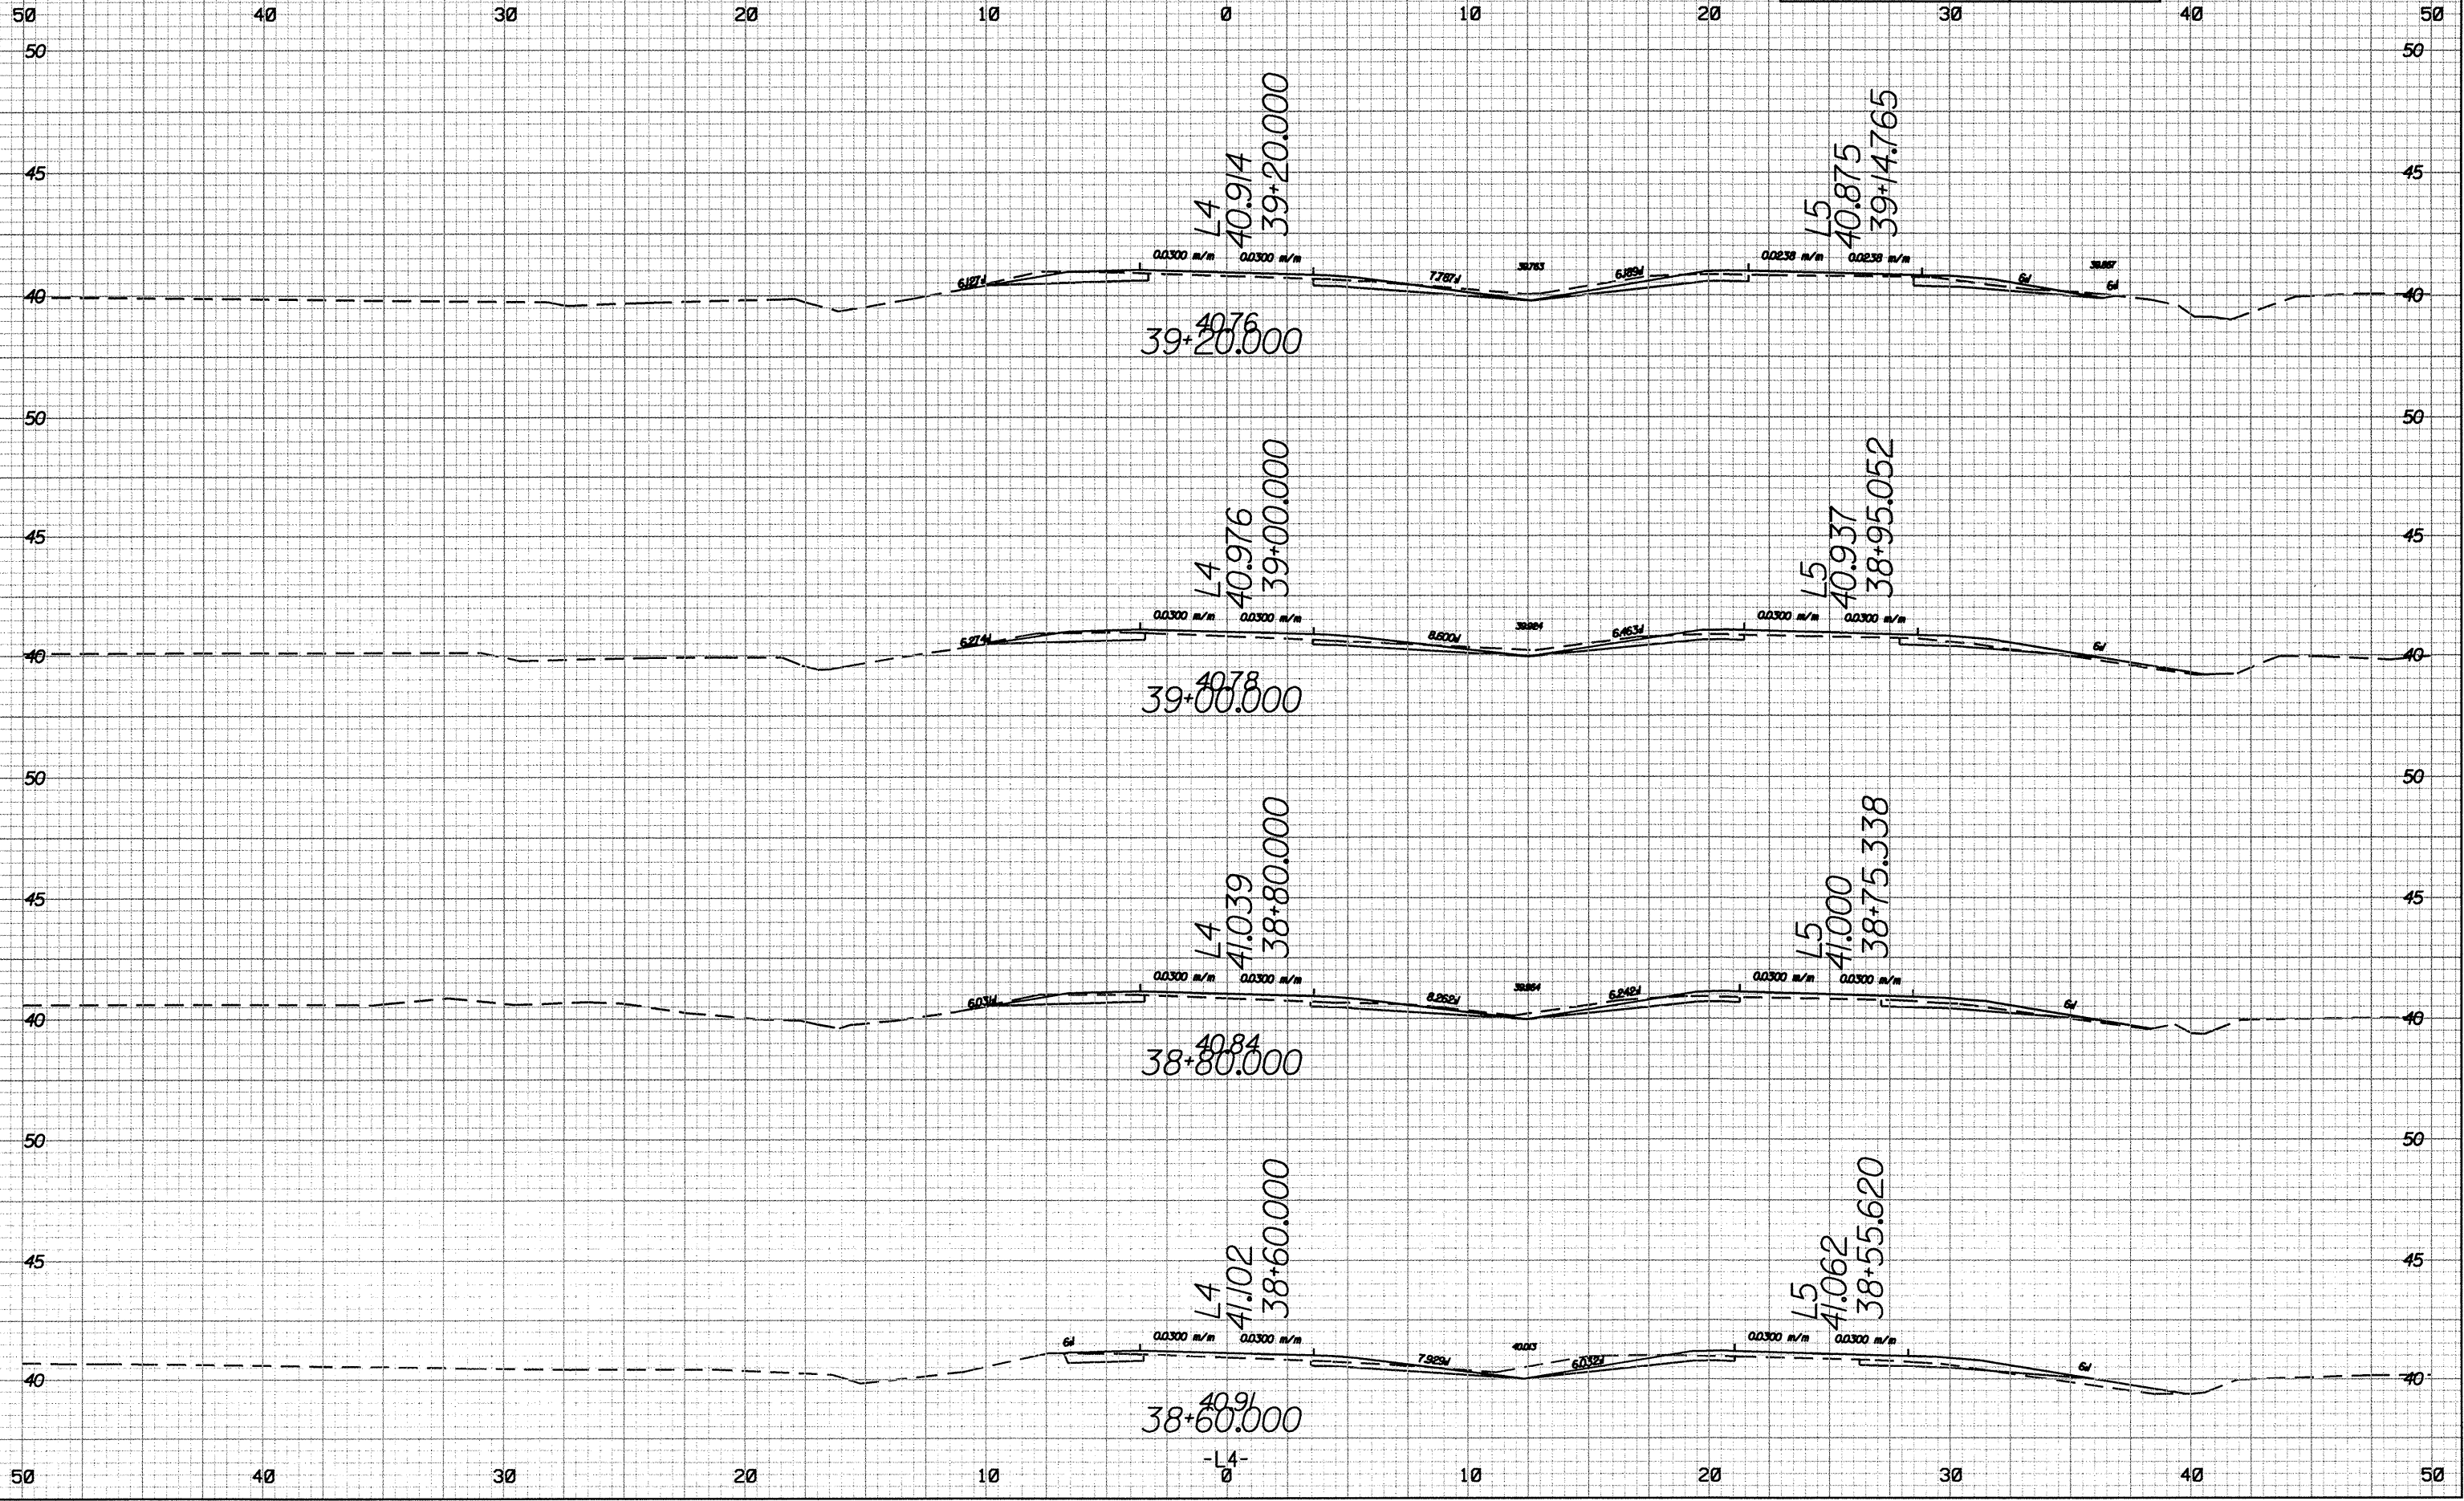

P:\25620\25620.XD\25620.XD.XP\L4.L5.DWG  
 11/15/2005 10:58:10 AM  
 11/15/2005 10:58:10 AM

-L4-  
0