



30/26/25
R:\PROJECTS\2014\1406\140601\140601_001\140601_001_001.dwg

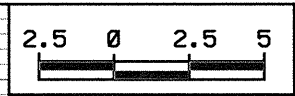

PROJECT REFERENCE NO. SHEET NO.
R-25620 X-62

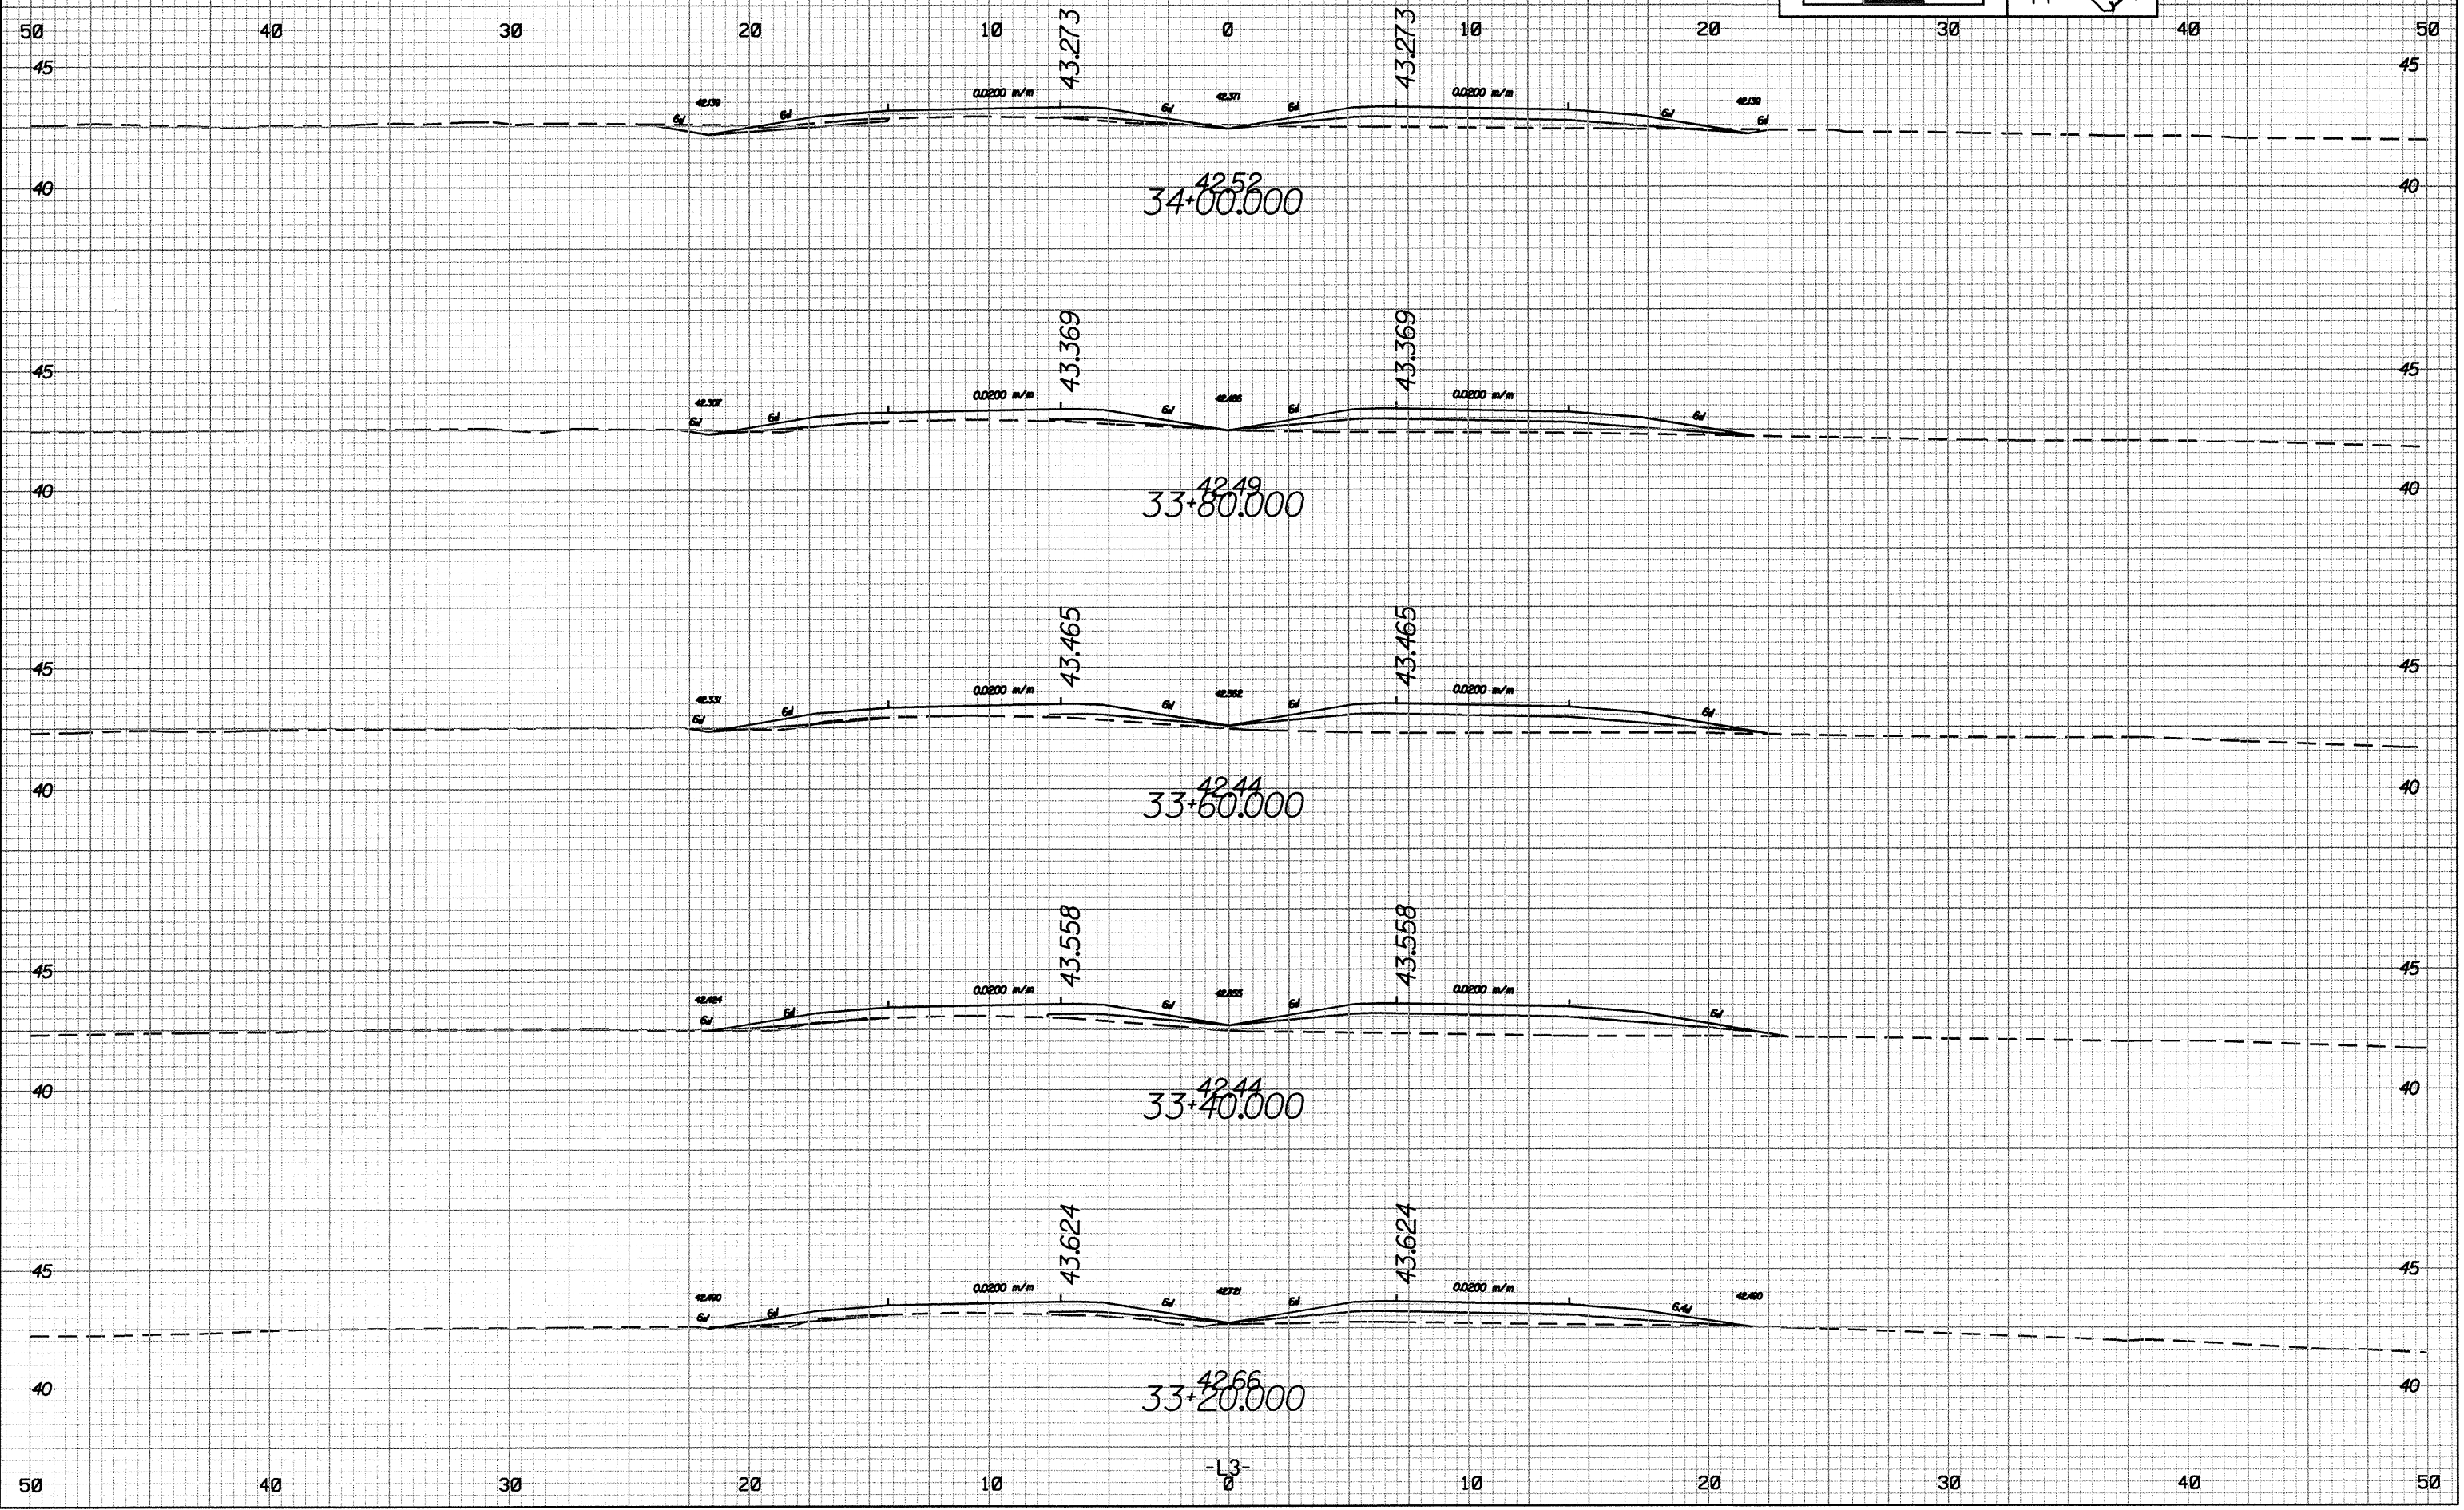

-L3-