

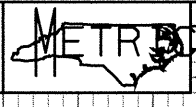
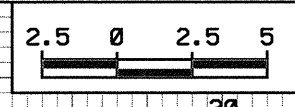
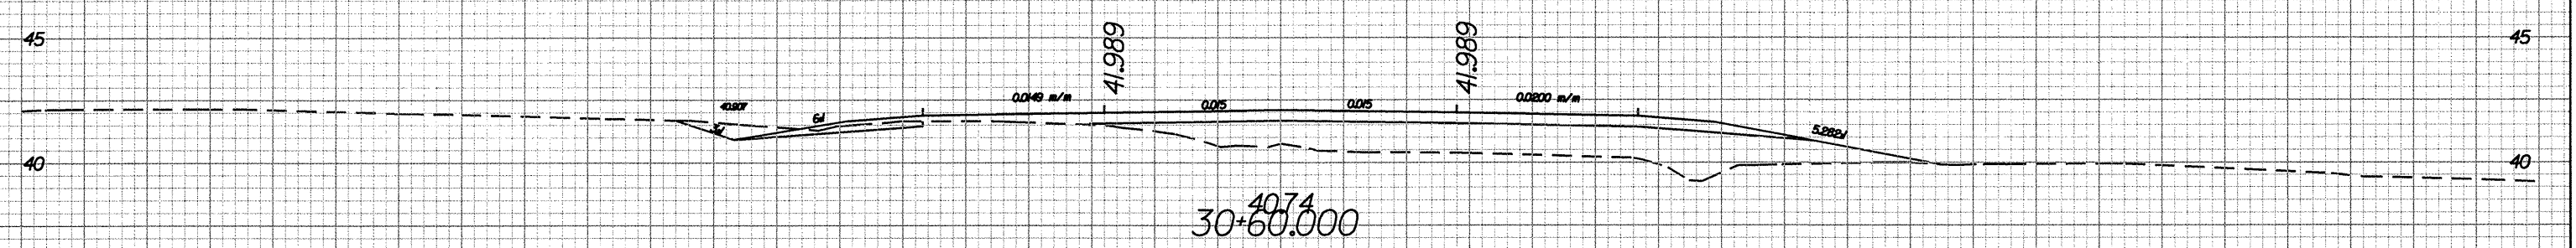
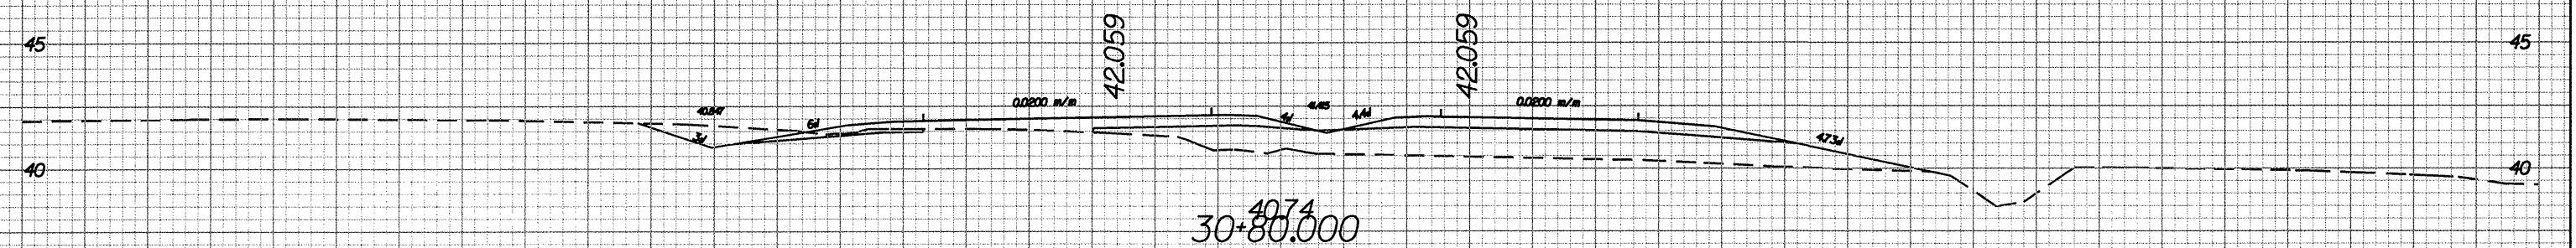


10/26/08

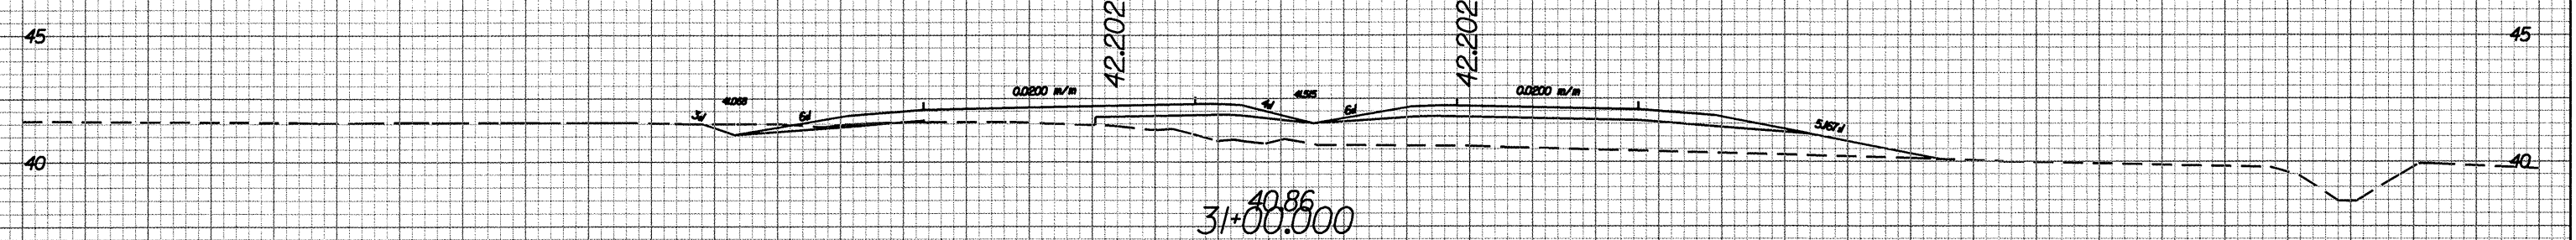

PROJECT REFERENCE NO. SHEET NO.
R-25620 X-59

50 40 30 20 10 0 10 20 30 40 50

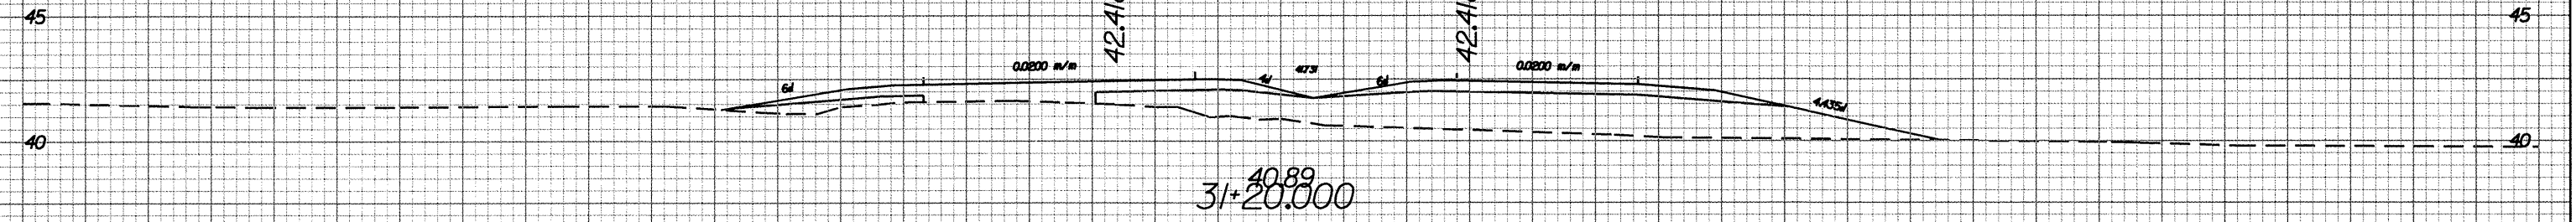

50 40 30 20 10 -13- 0 10 20 30 40 50

M:\2008\25620\25620-RD\11-11-08\11-11-08.dwg