



10/26/98
PROJECT: 2004 LA
6500000000
MT: 10/26/98

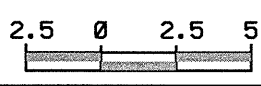

PROJECT REFERENCE NO. SHEET NO.
R-25620 X-54

50 40 30 20 10 0 10 20 30 40 50

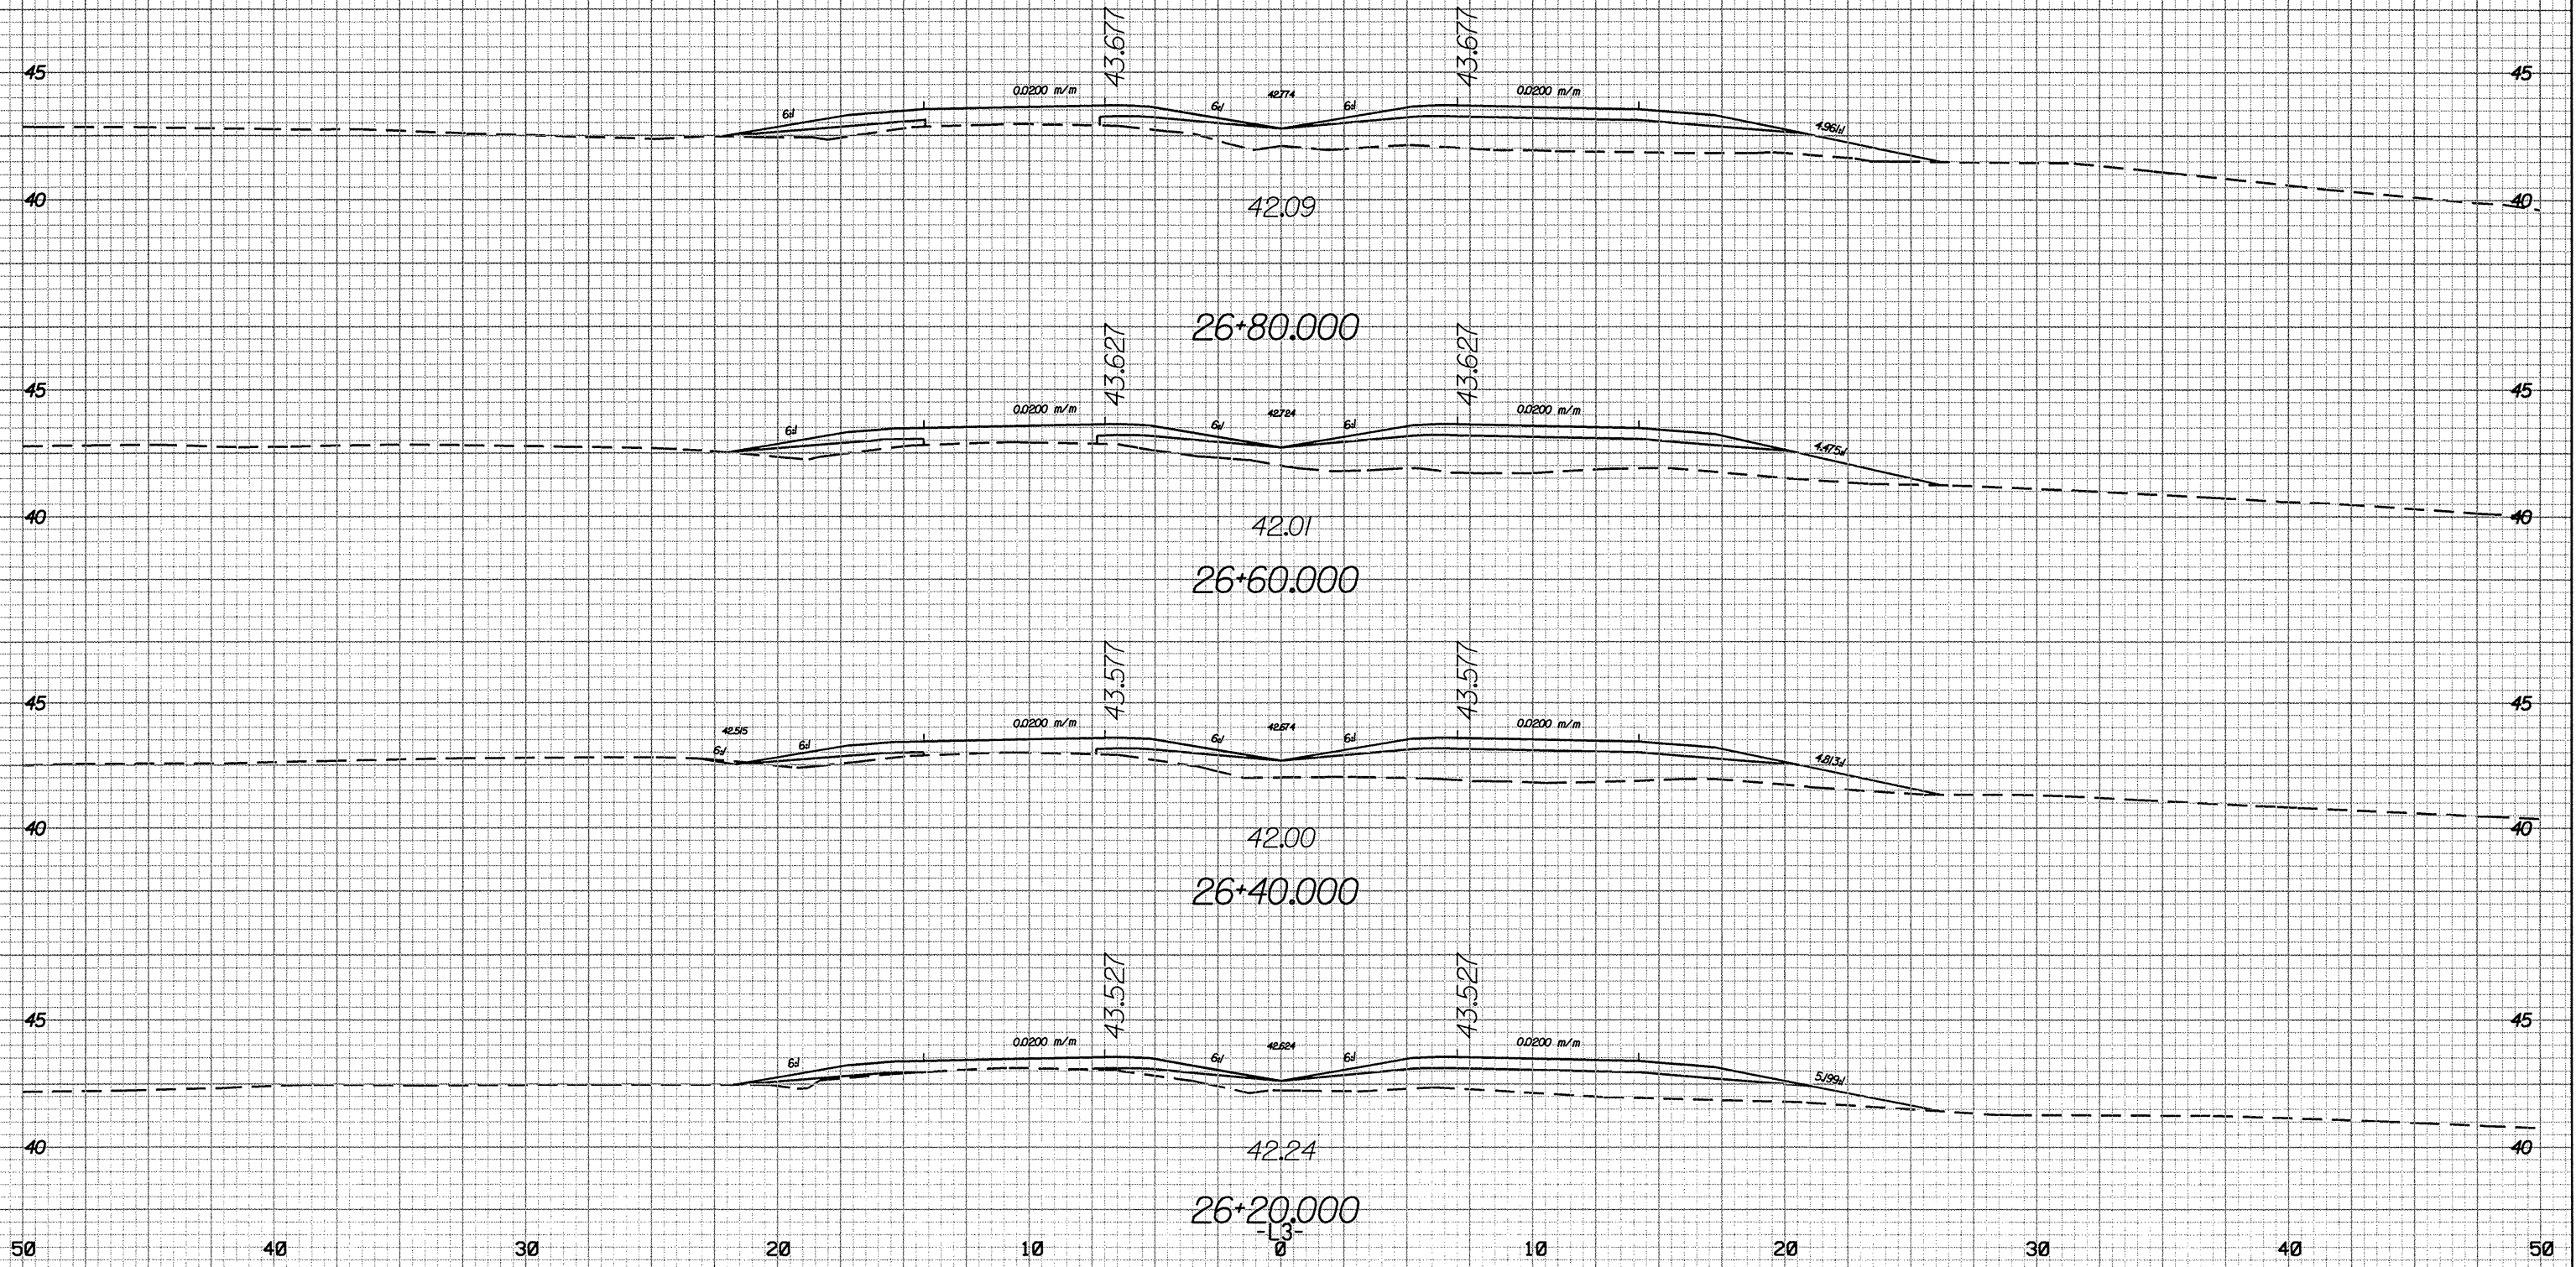

50 40 30 20 10 0 10 20 30 40 50