



10/26/99

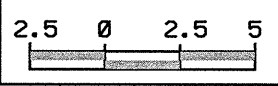

PROJECT REFERENCE NO. SHEET NO.  
R-2562D X-53

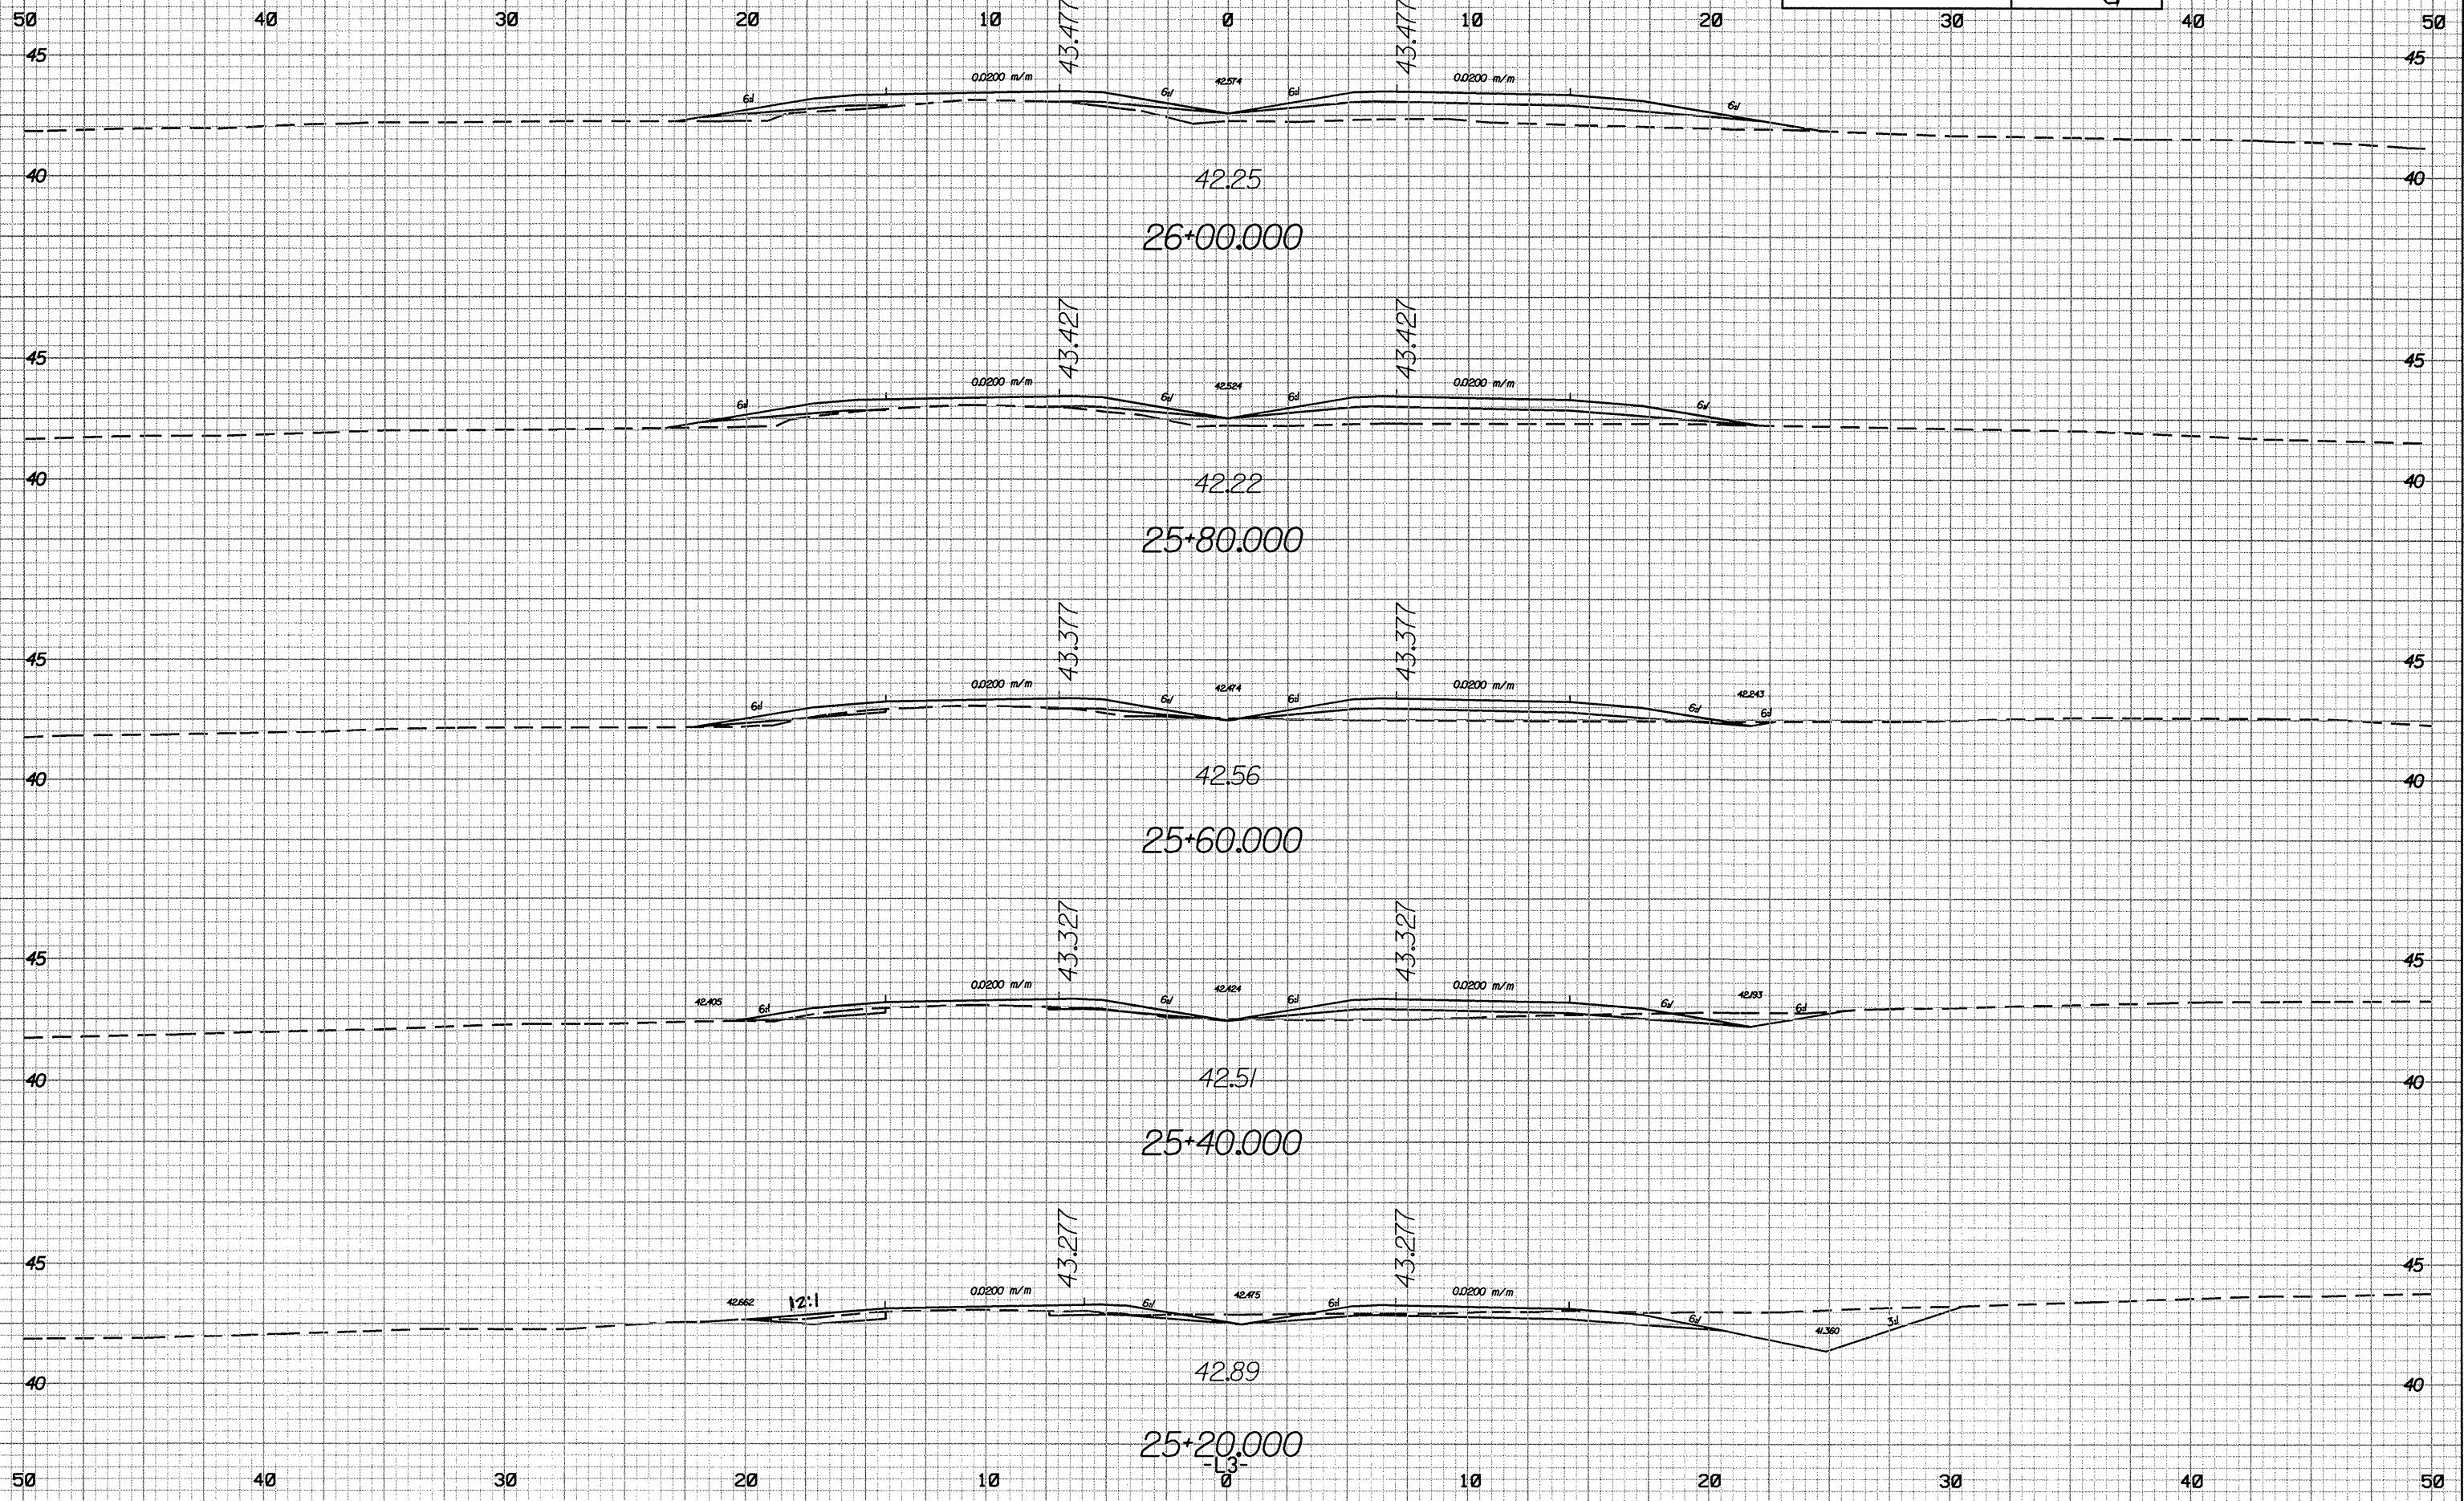

10/26/99  
 R-2562D.X-53  
 METRO