

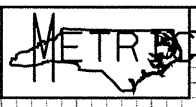


30/26/99
PROJECT: 2004.104
DATE: 10/26/04
DRAWN BY: J. W. TAYLOR

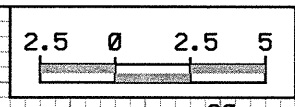

PROJECT REFERENCE NO. SHEET NO.
R-25620 X-51

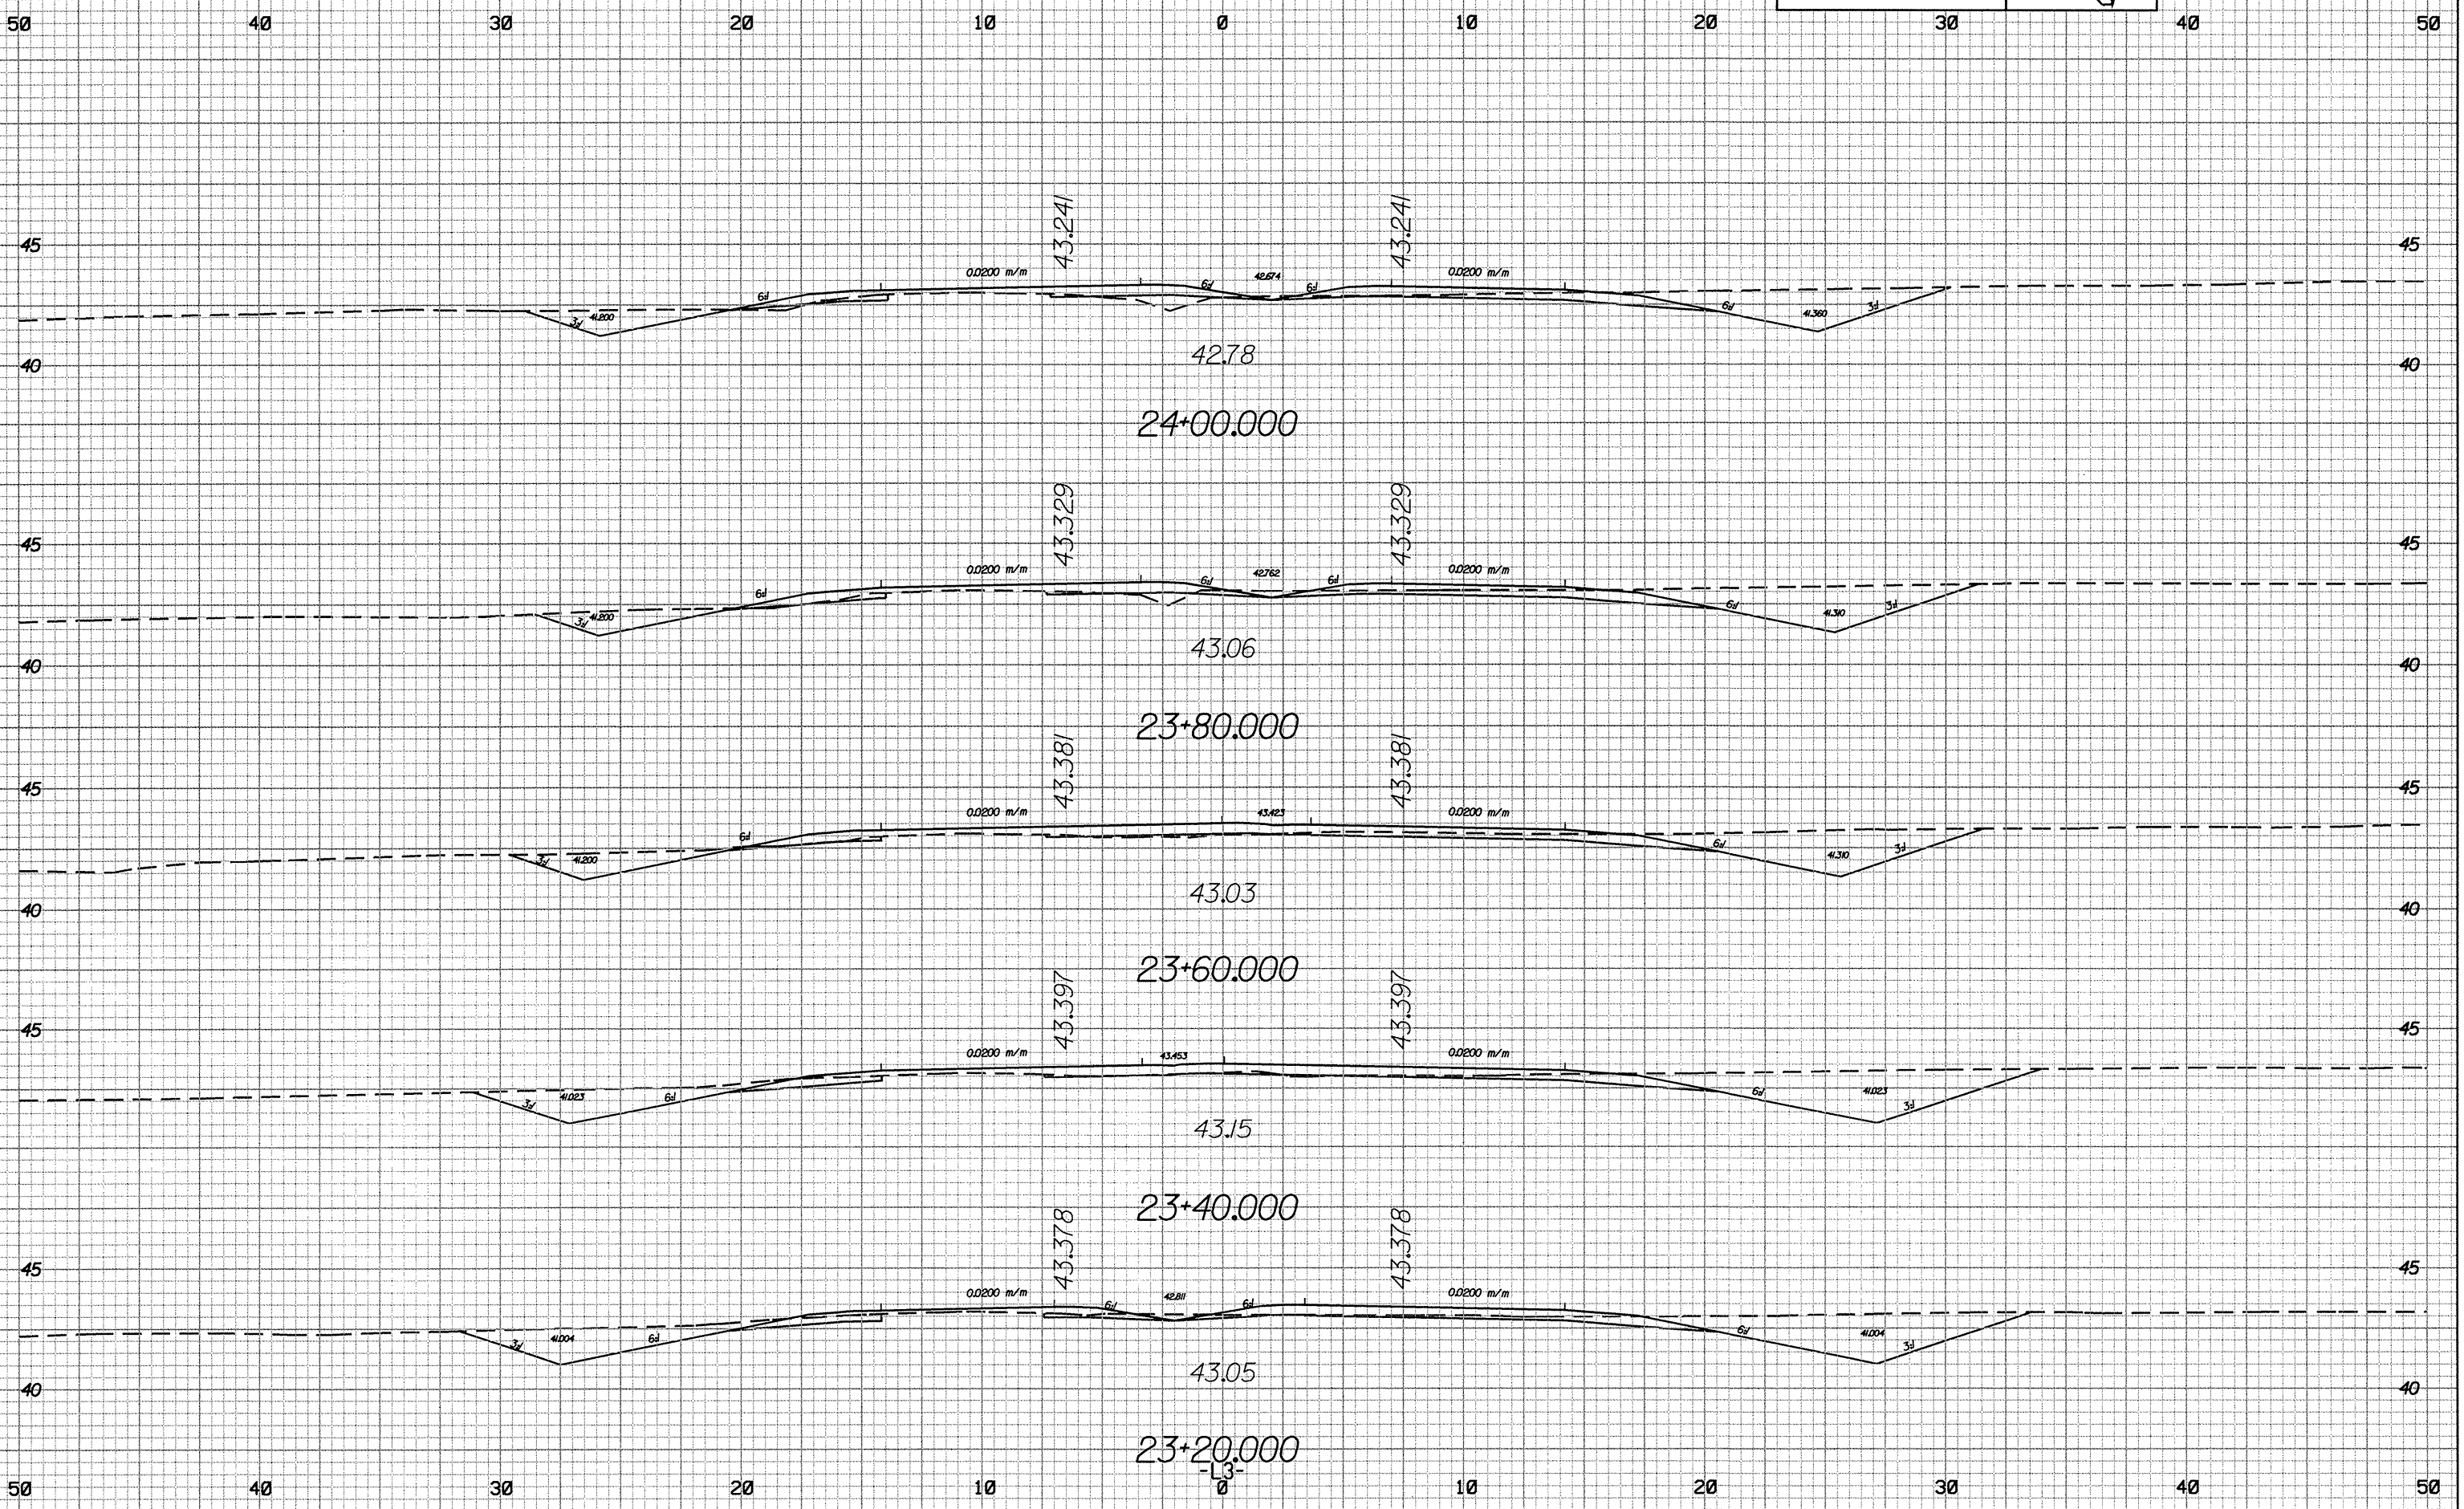

23+20.000

23+40.000

23+60.000

23+80.000

24+00.000

-13-