



10/26/98

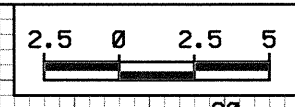

PROJECT REFERENCE NO. SHEET NO.
R-2562D X-21

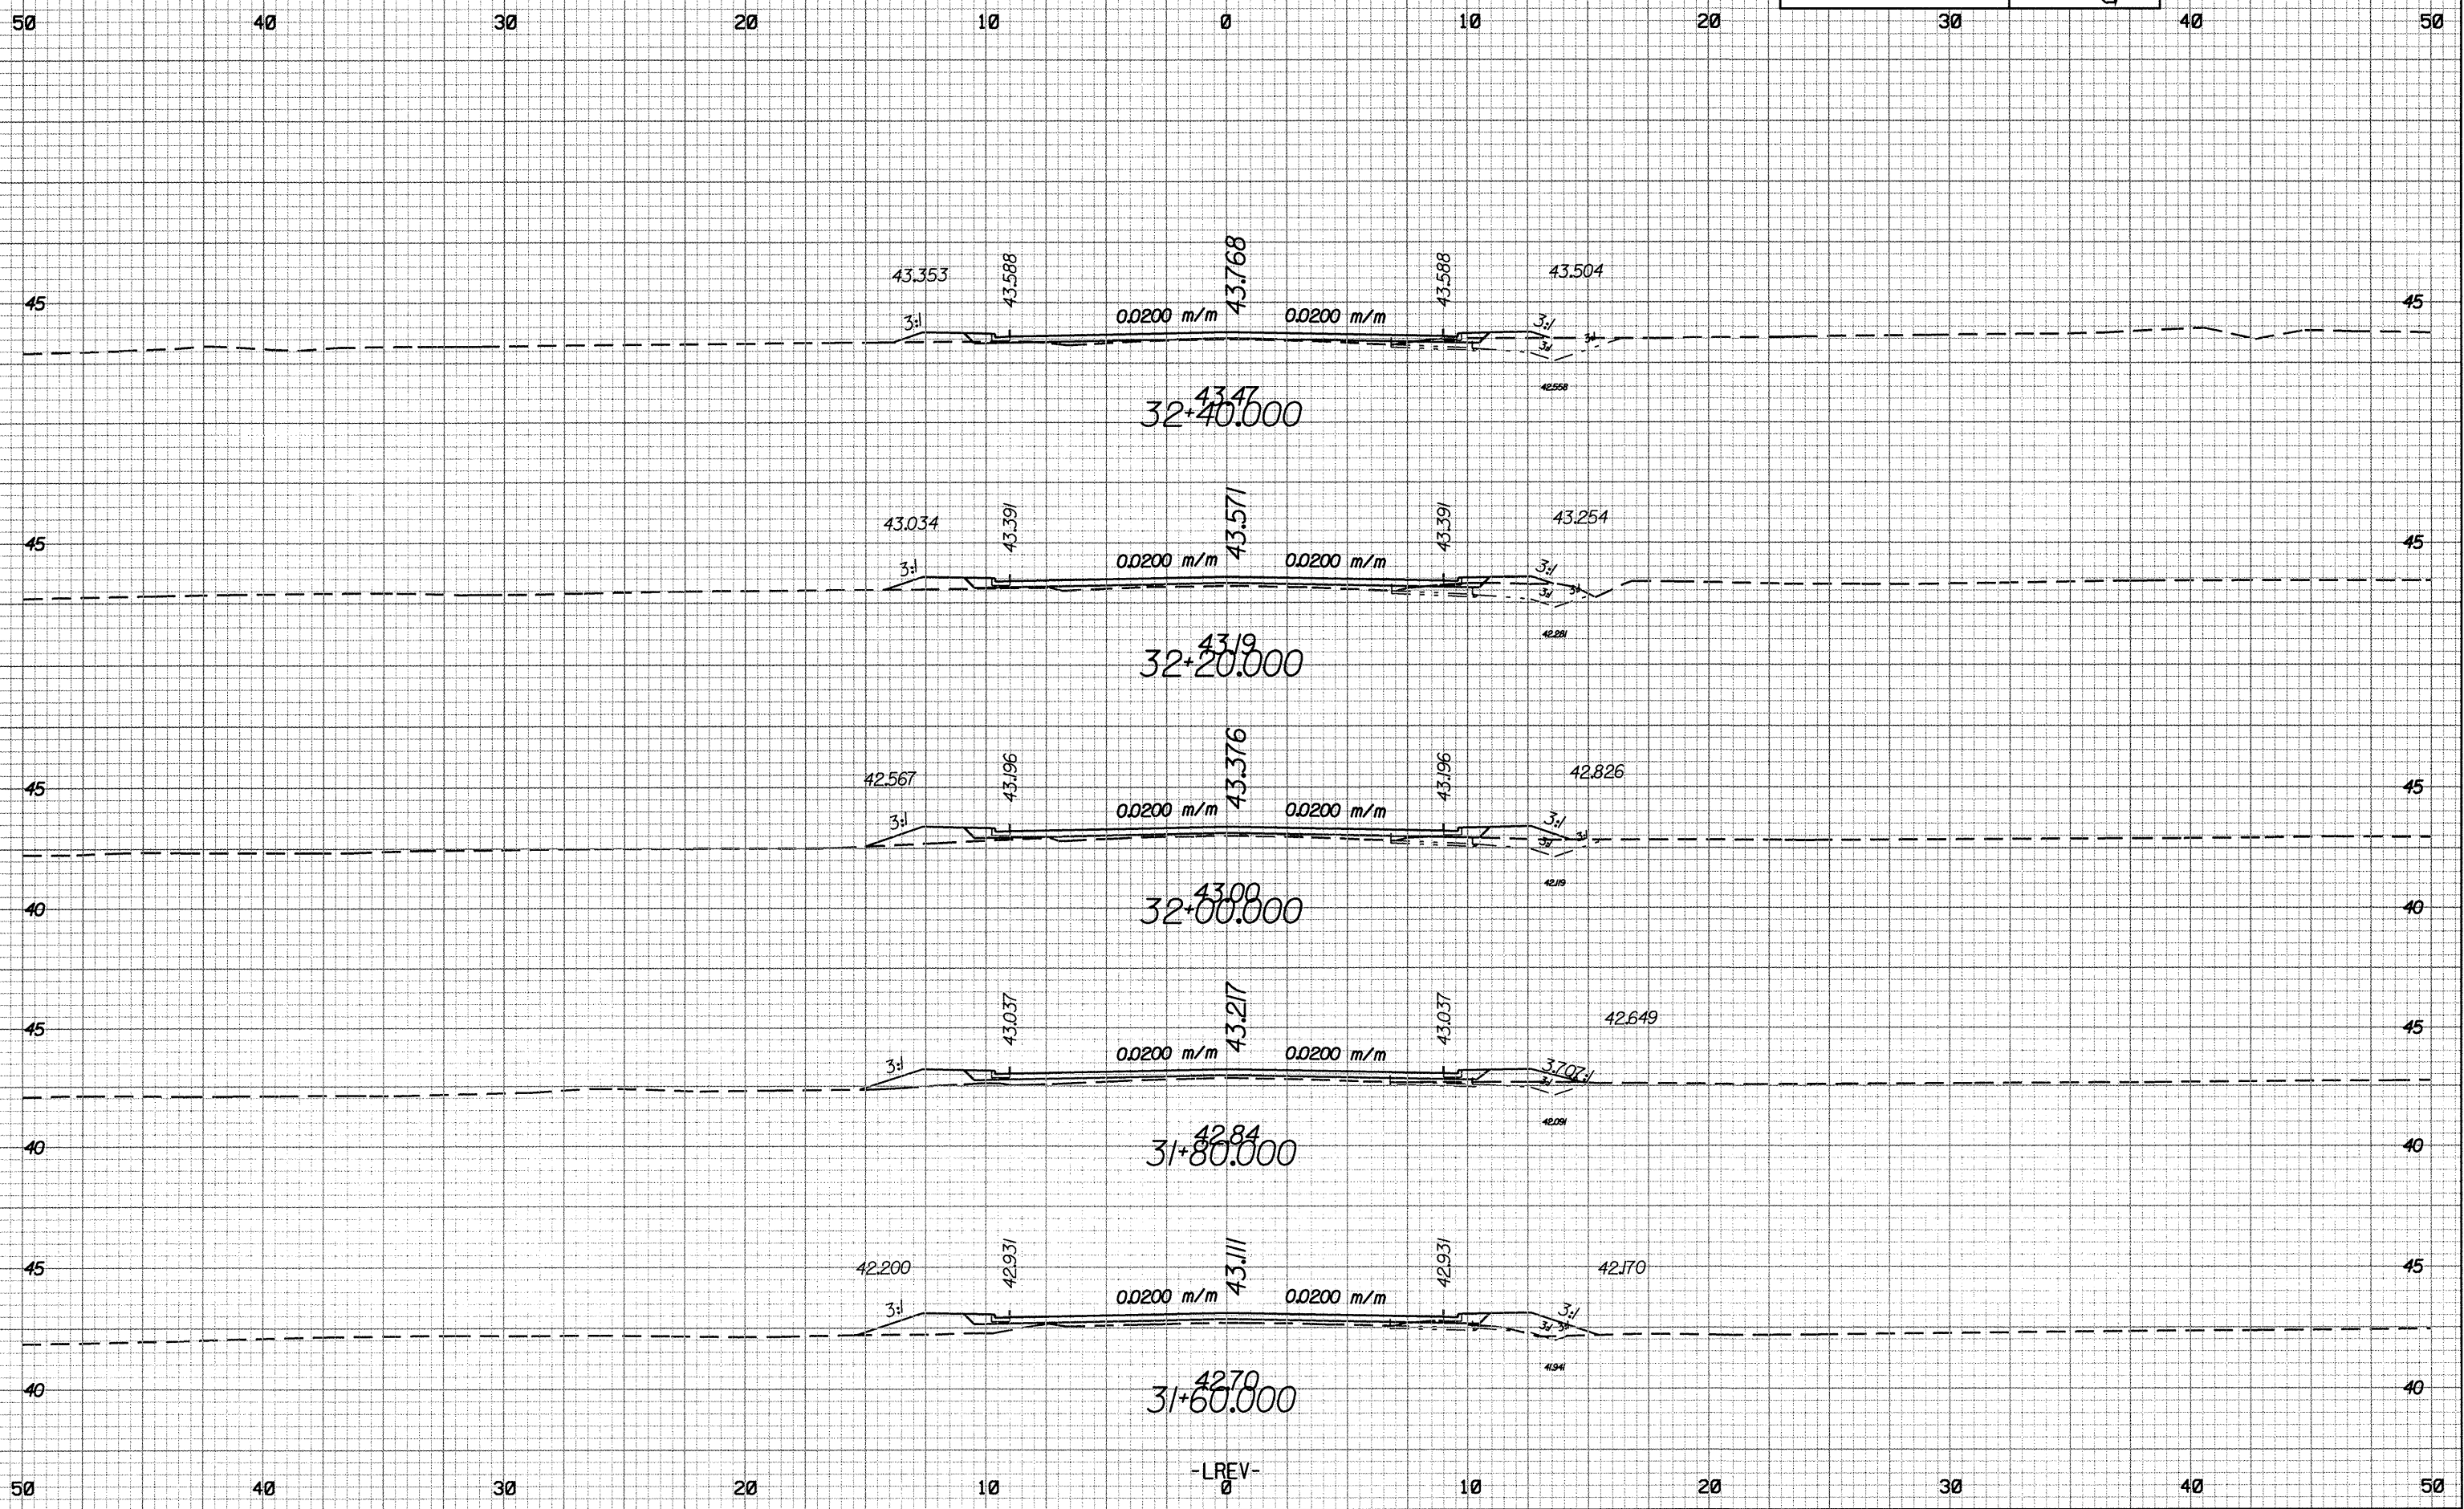

-LREV-
0

03-SEP-2004 15:56:22 cad:\proj\lrev.dgn
 10/26/98 10:26:22 AM