



10/26/09

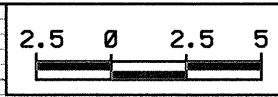

PROJECT REFERENCE NO. SHEET NO.  
R-2562D X-8

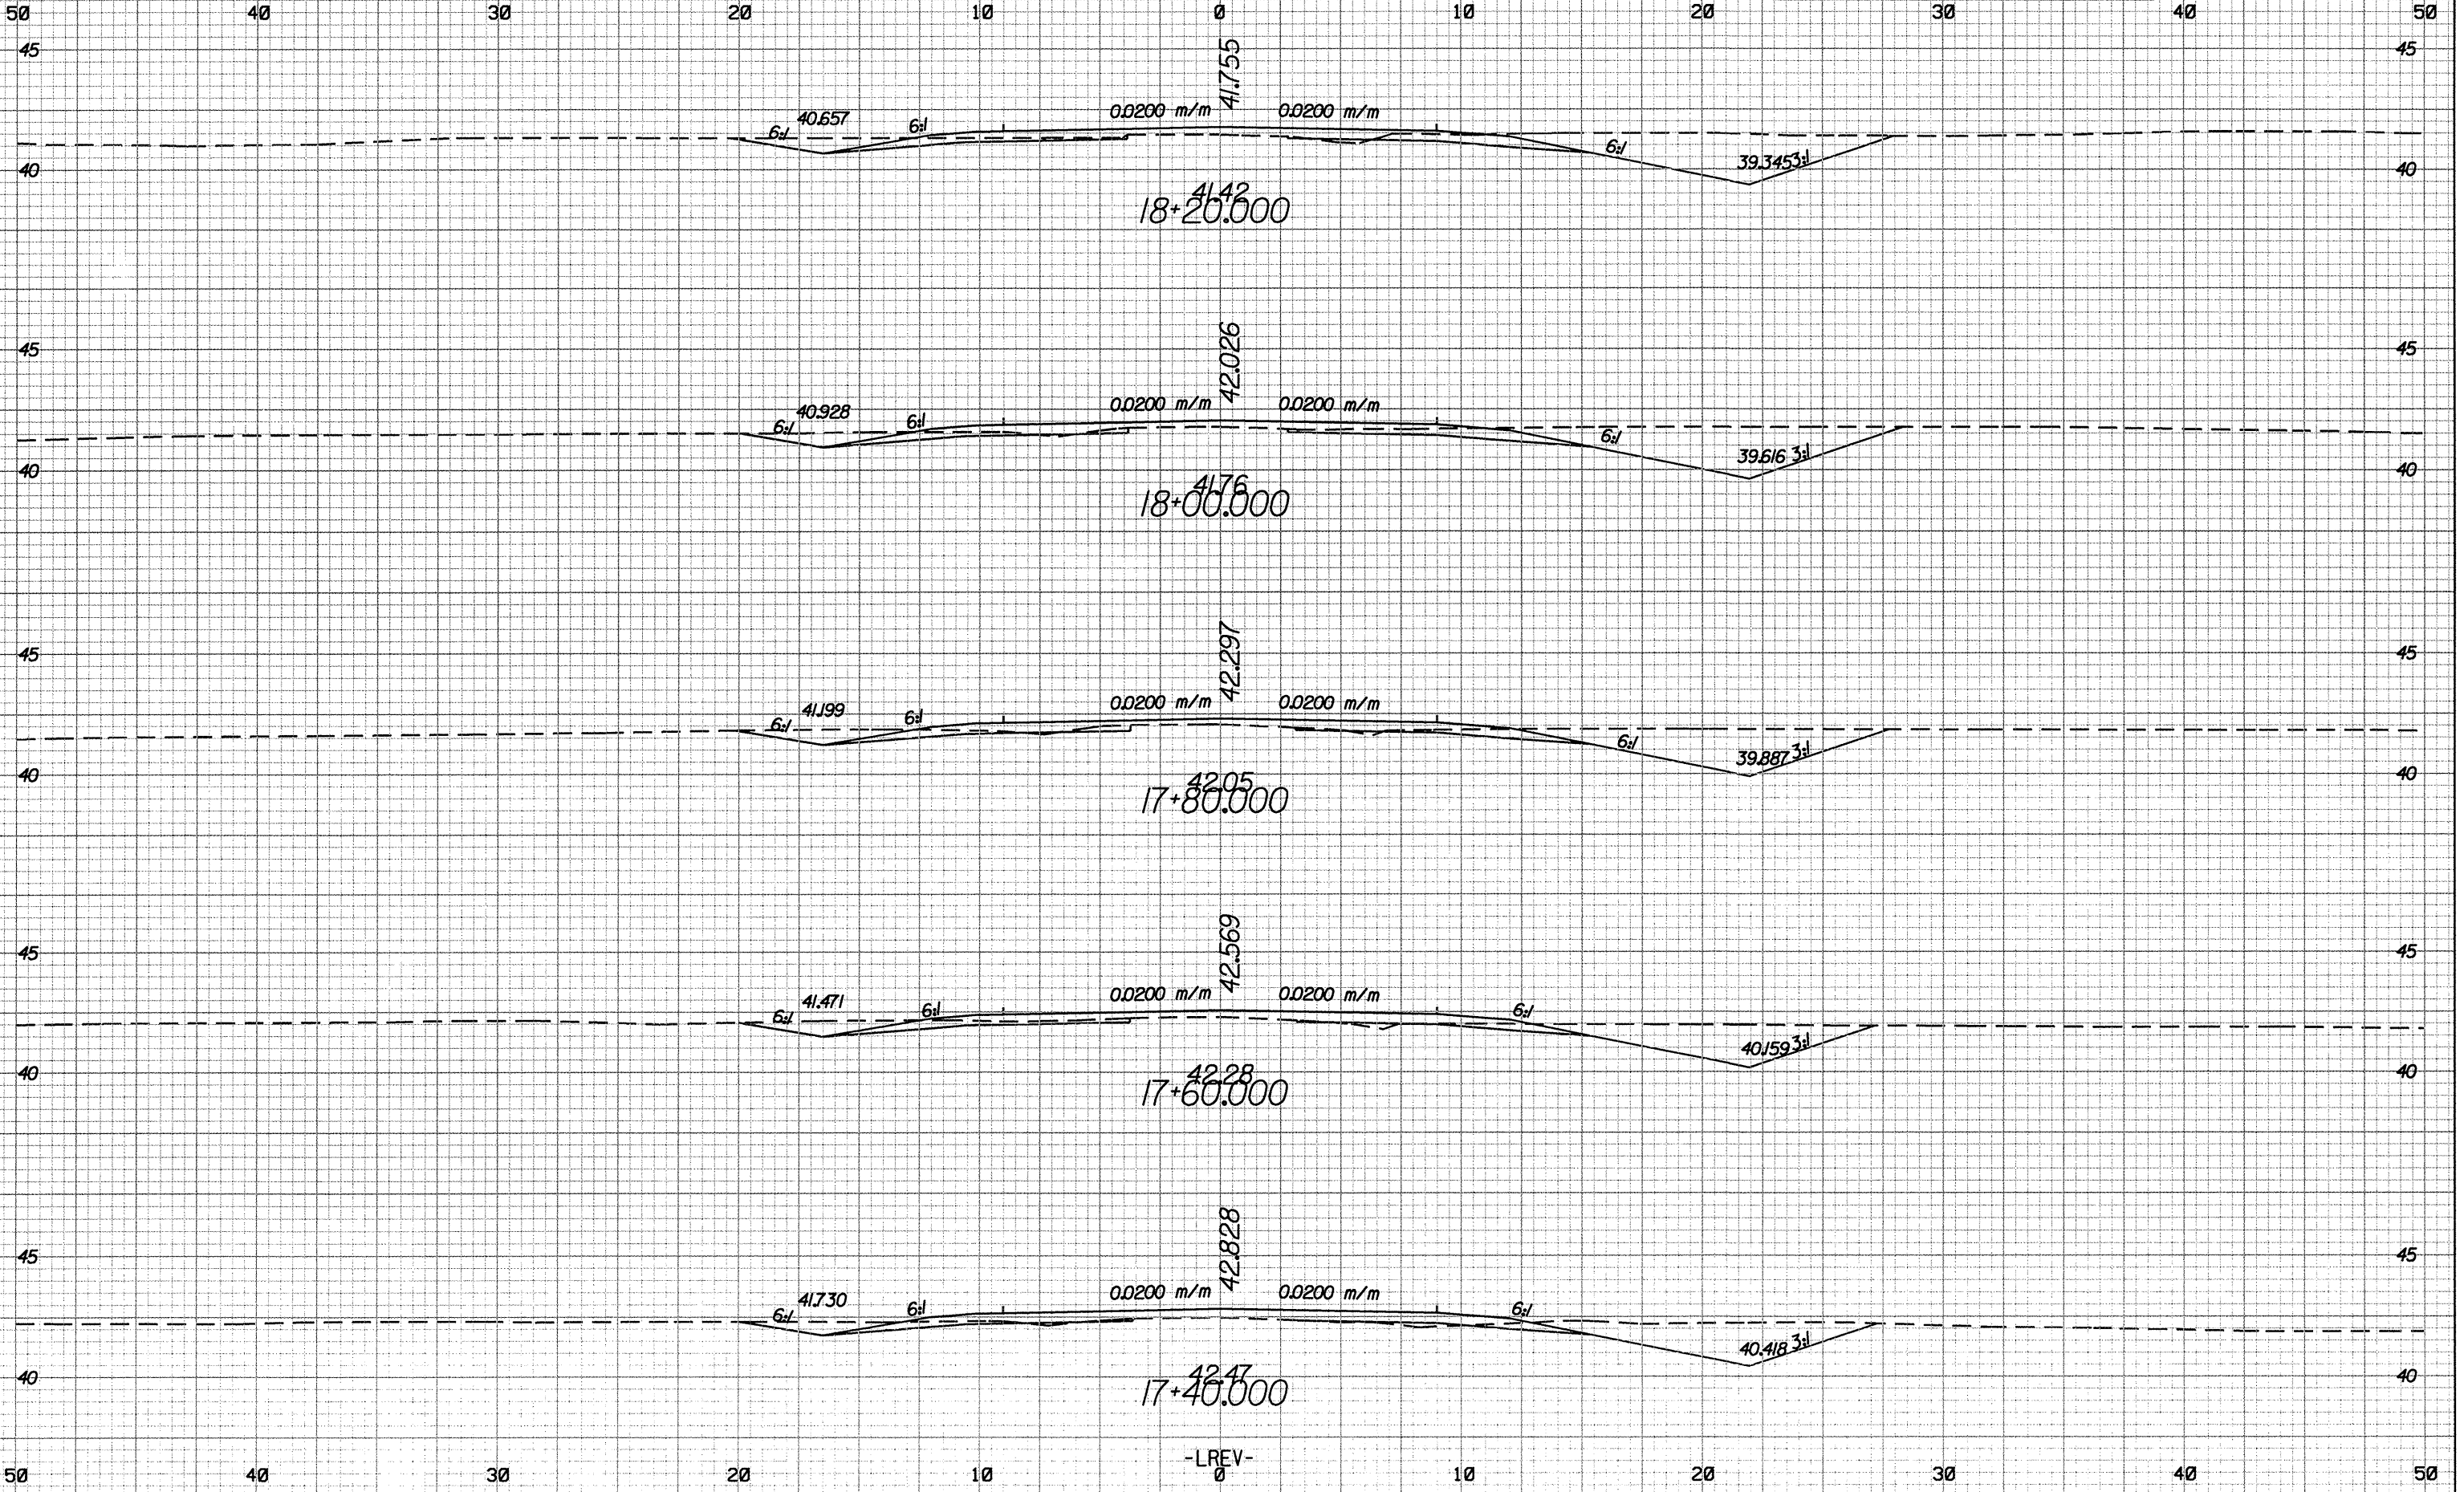

09-SEP-2004 15:46  
 H:\Projects\2004\1546\1546.dwg  
 H:\Projects\2004\1546\1546.dwg