



**ELEVATION OF BAFFLE**

\* DOWEL MAY BE PUSHED INTO GREEN CONCRETE AFTER SLAB HAS BEEN FLOAT FINISHED

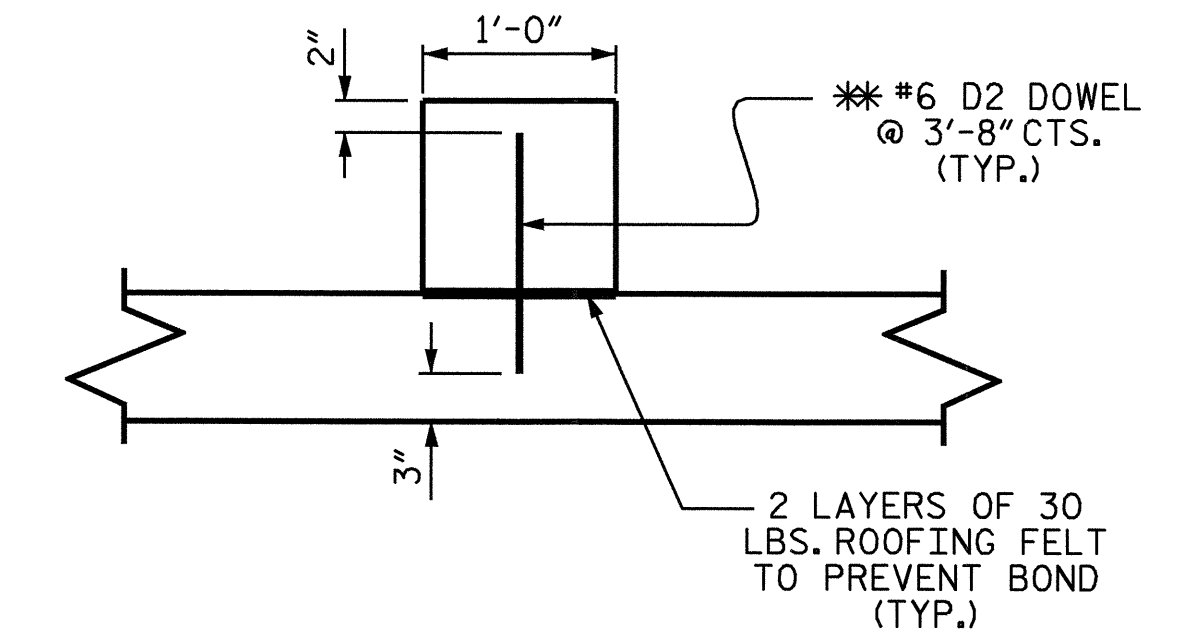

**SECTION THROUGH BAFFLE**


**PLAN OF FLOOR SLAB**

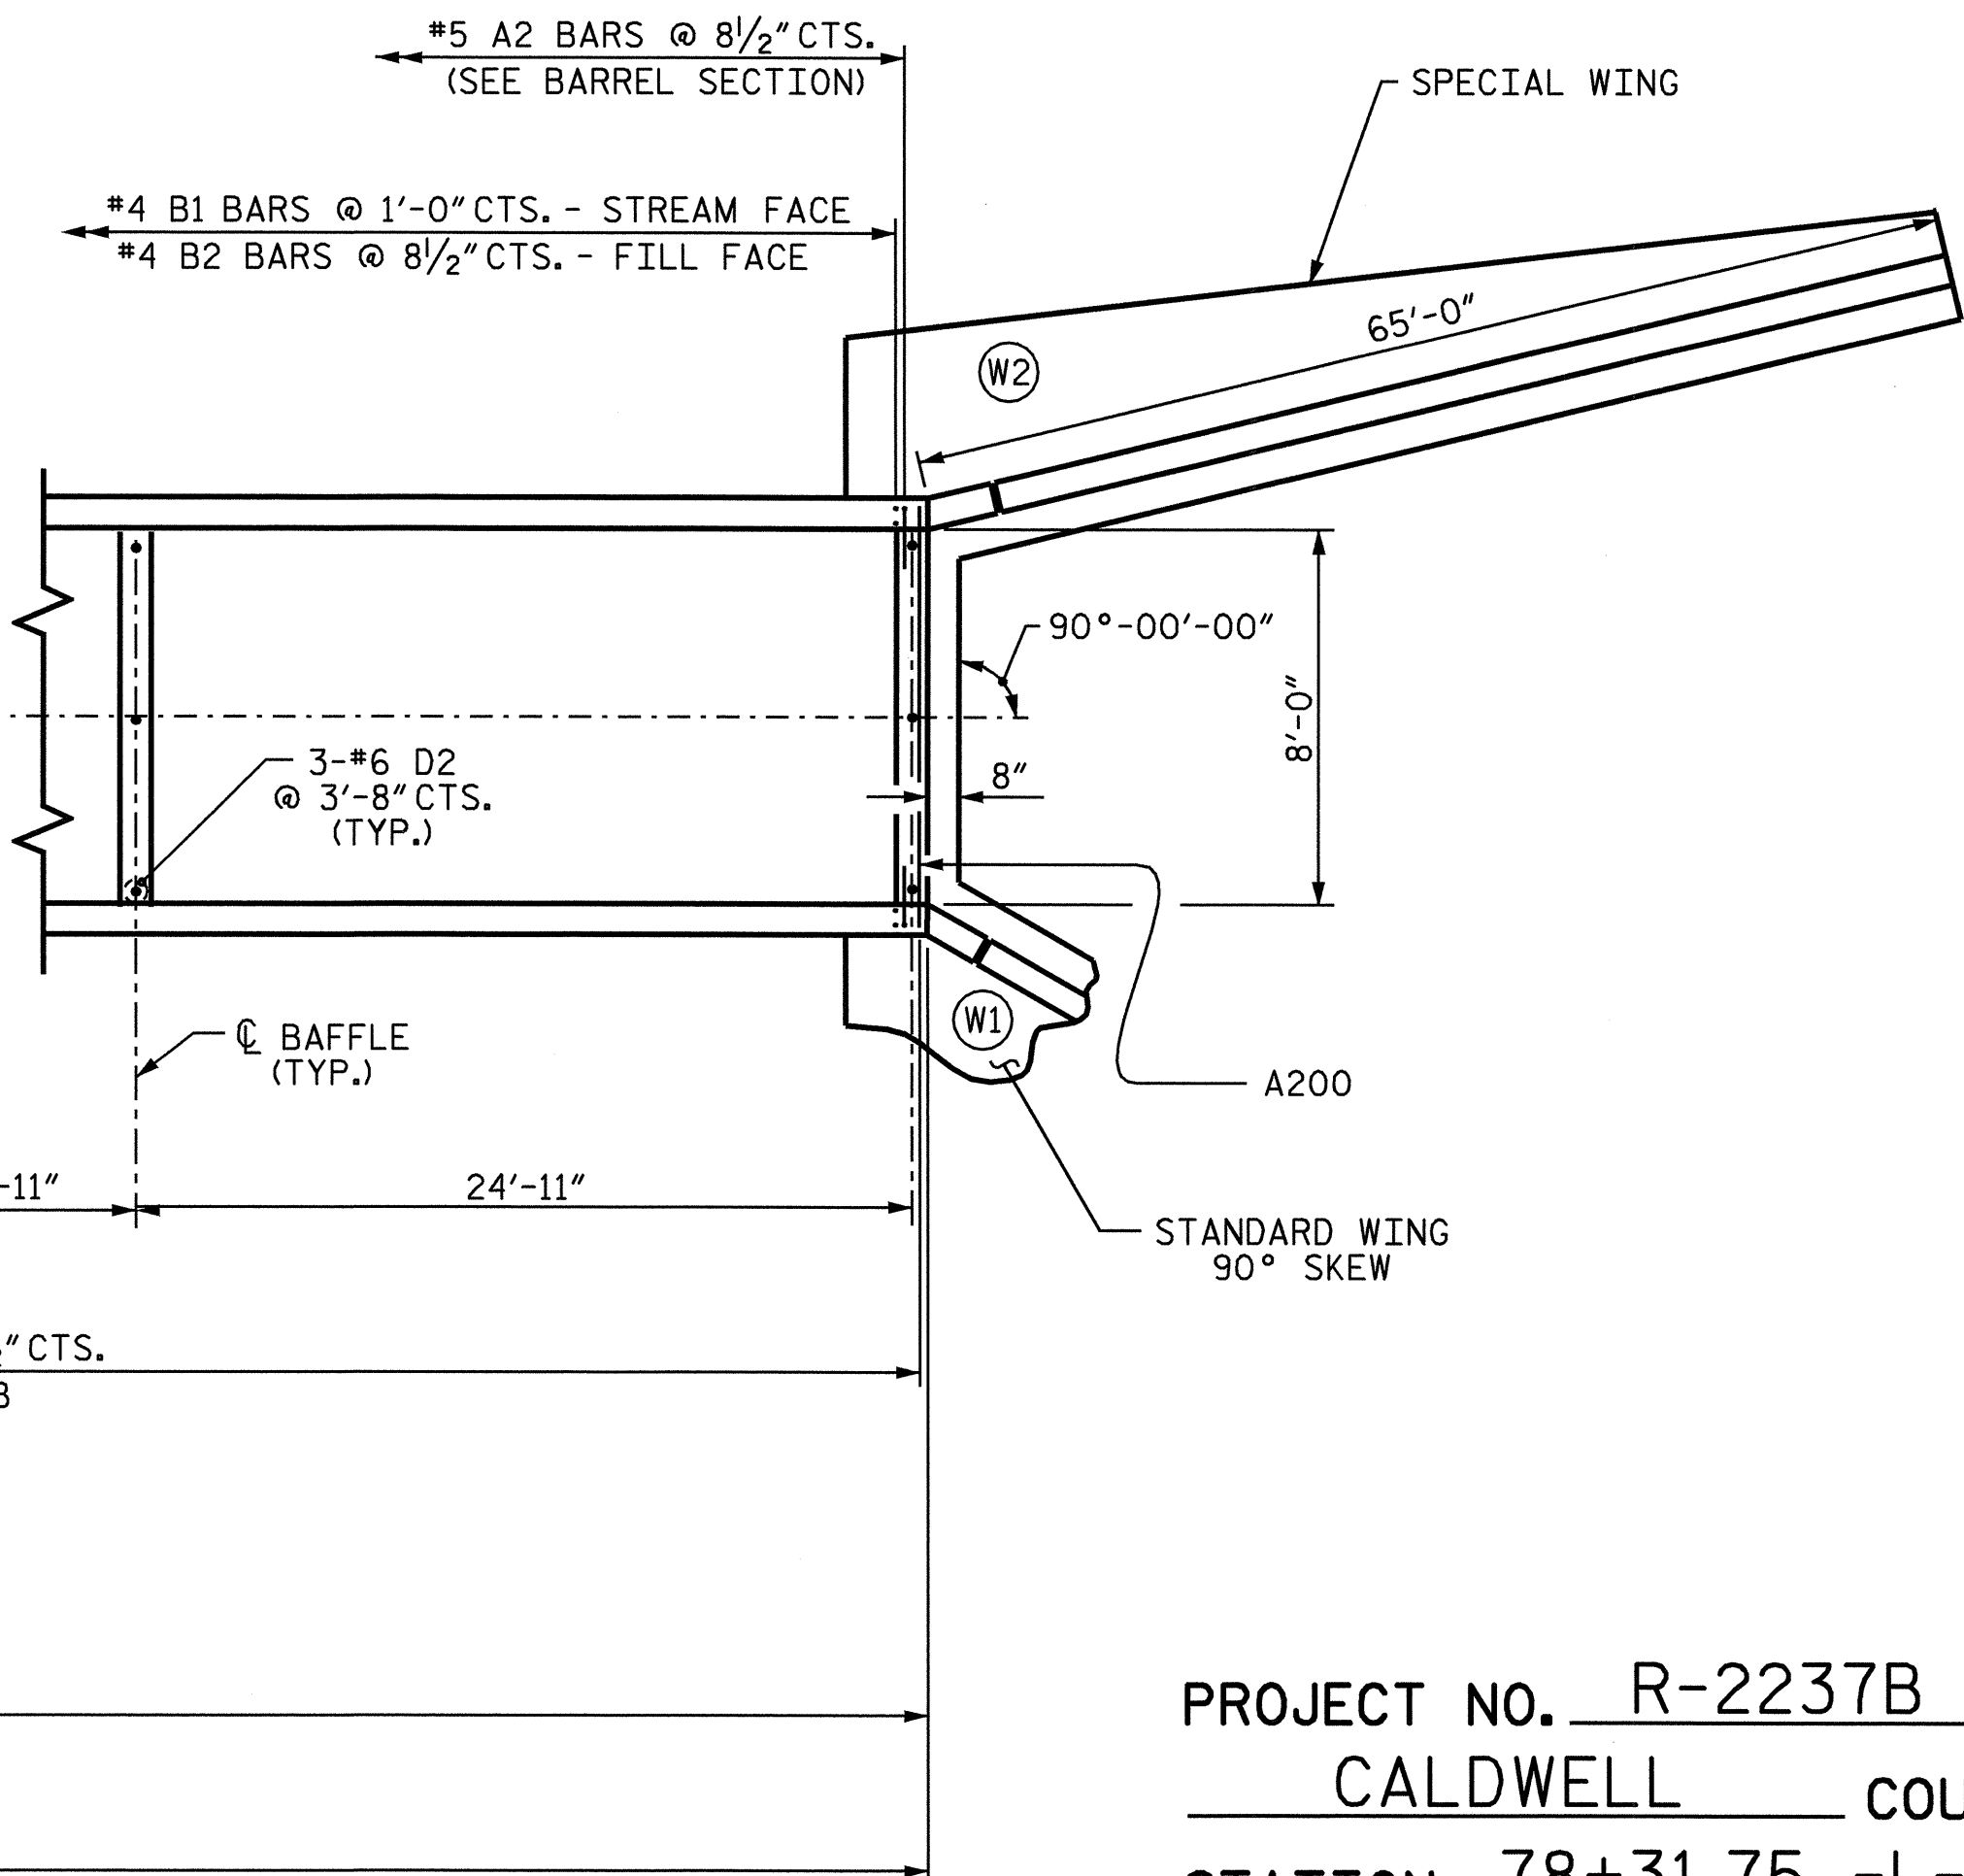

PROJECT NO. R-2237B  
CALDWELL COUNTY  
 STATION: 78+31.75 -L-

SHEET 7 OF 10

STATE OF NORTH CAROLINA  
 DEPARTMENT OF TRANSPORTATION  
 RALEIGH  
 SINGLE 8 FT. X 6 FT.  
 CONCRETE BOX CULVERT  
 RIGHT EXTENSION

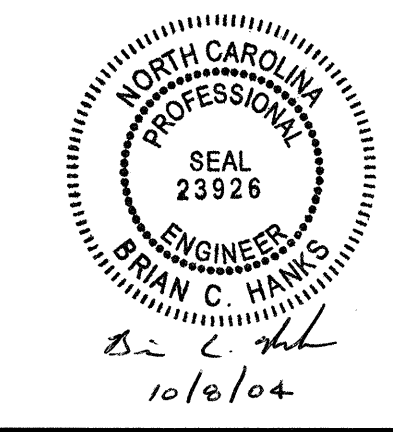

DRAWN BY : J.L. WALTON DATE : 5/26/04  
 CHECKED BY : K.K. PUROHIT DATE : 7/30/04

REVISIONS						SHEET NO.	
NO.	BY:	DATE:	NO.	BY:	DATE:	C-7	
1			3			TOTAL SHEETS	
2			4			19	