



ELEVATION W3

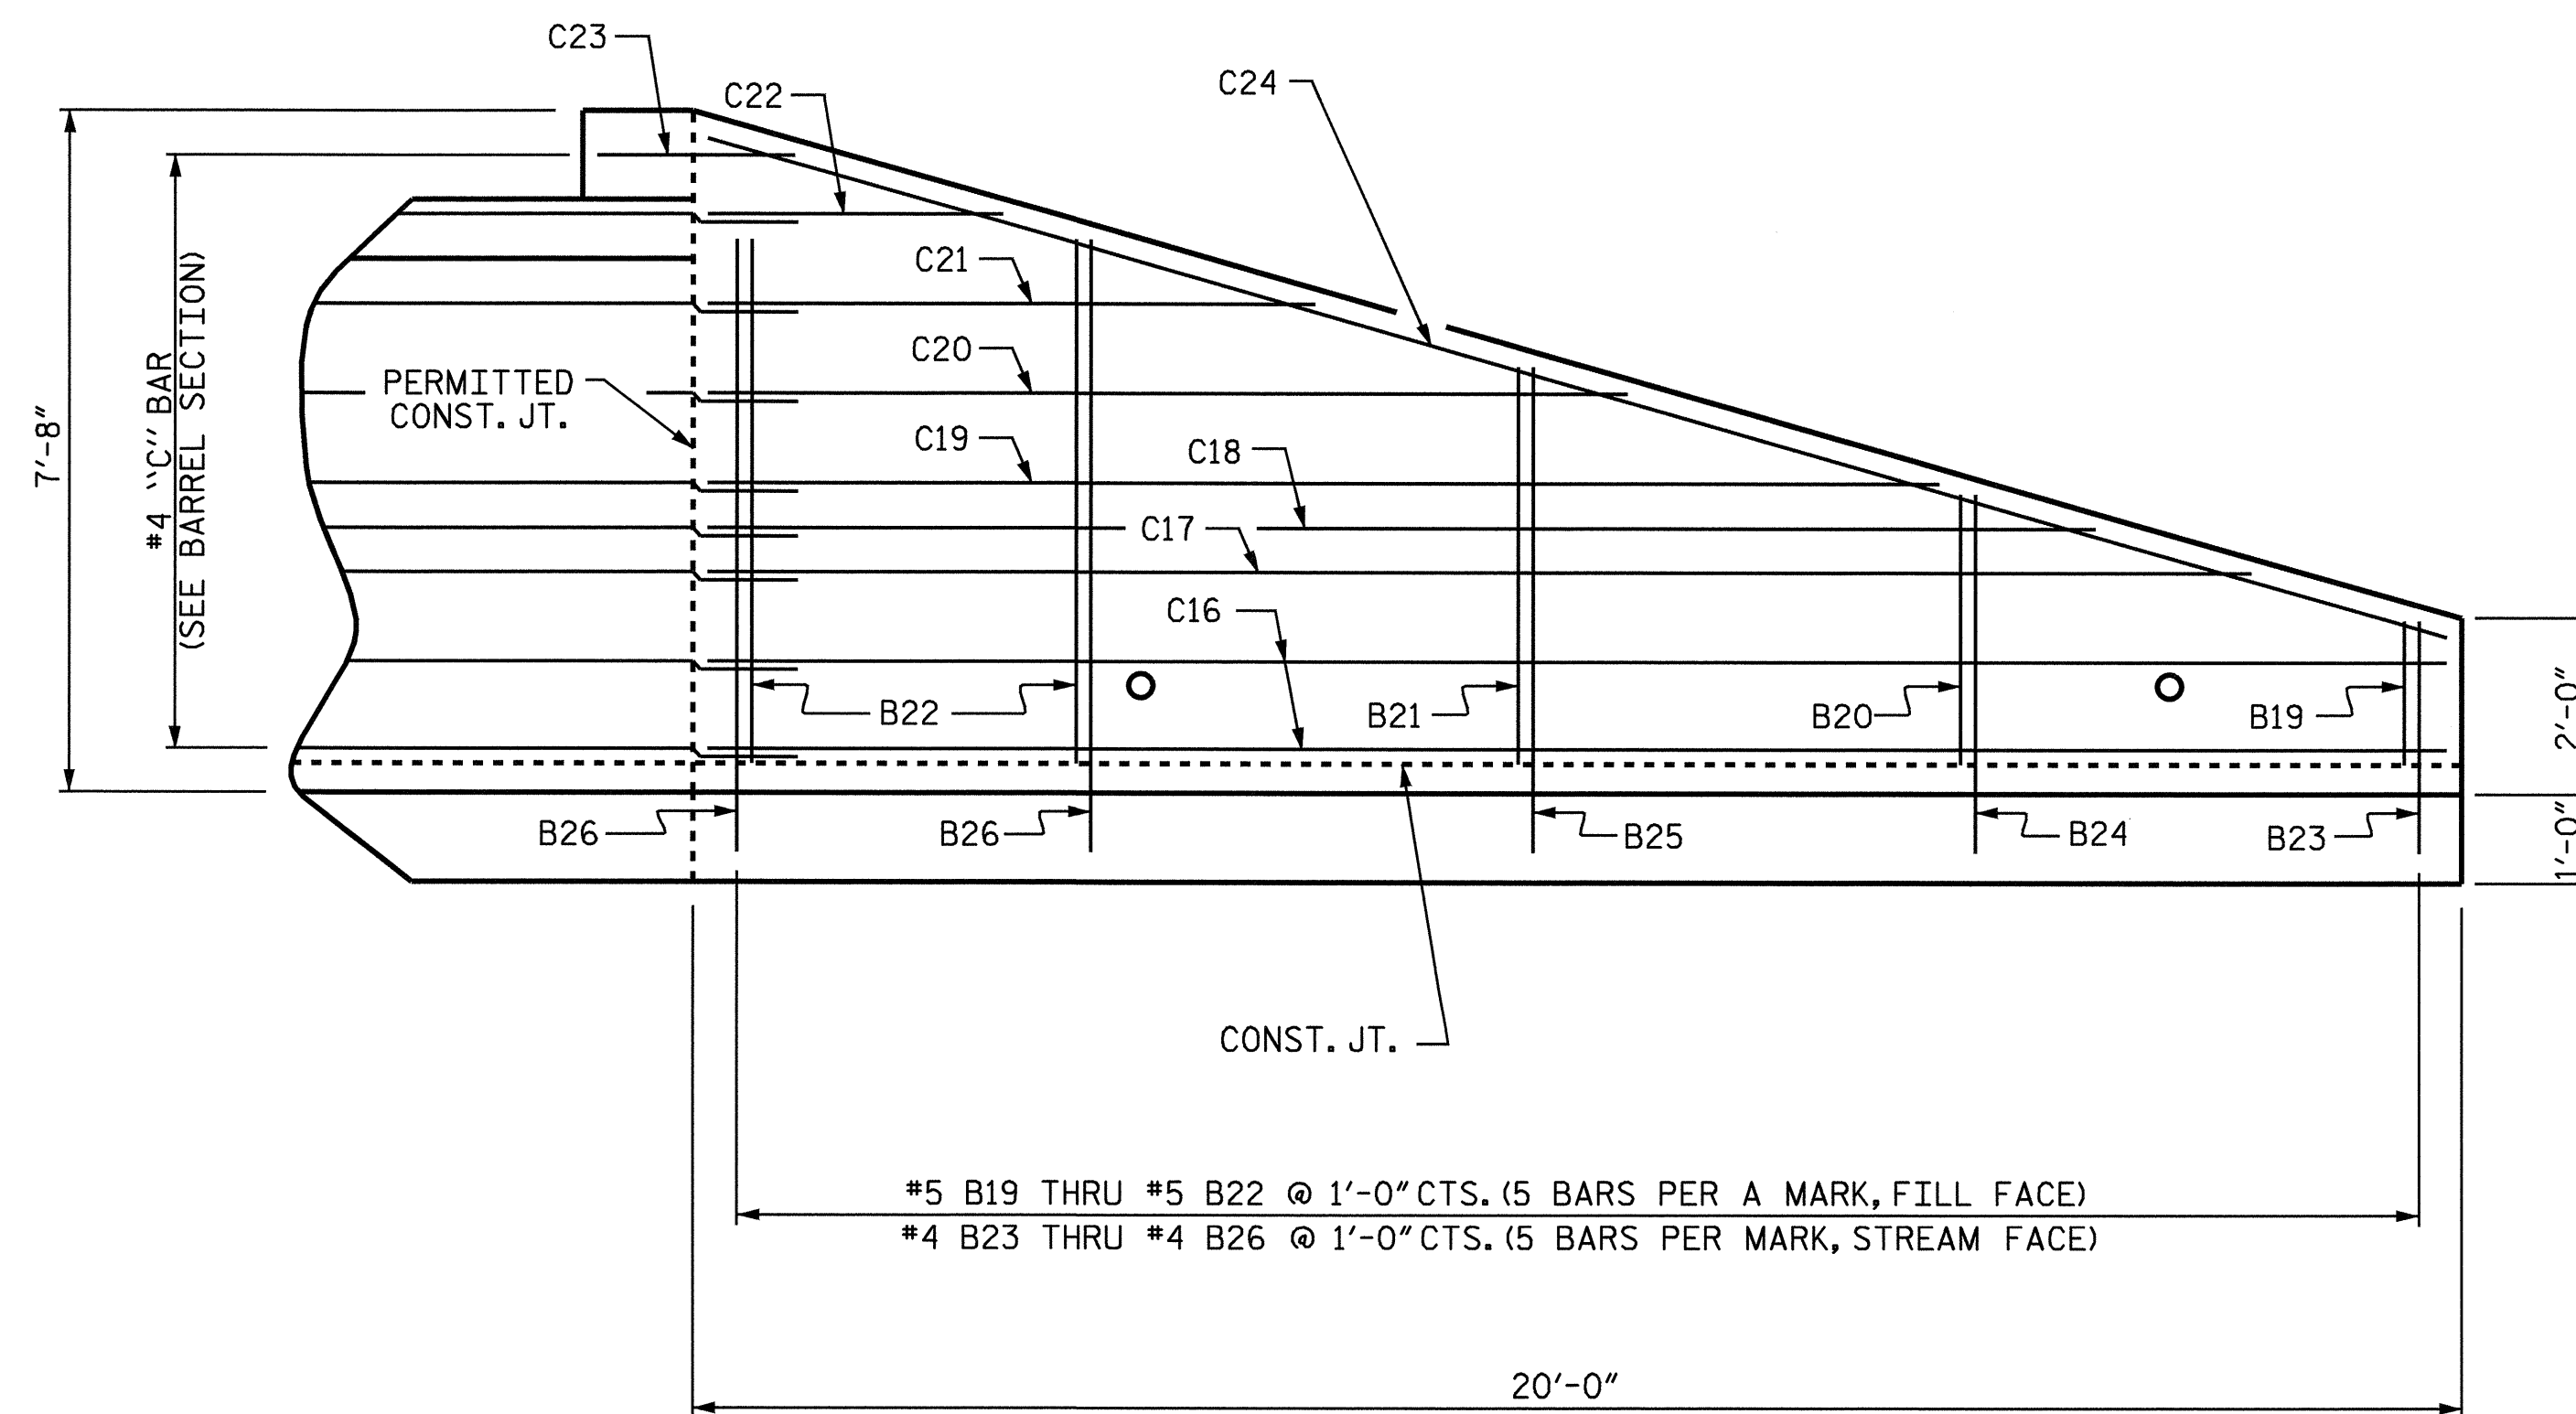

ELEVATION W4

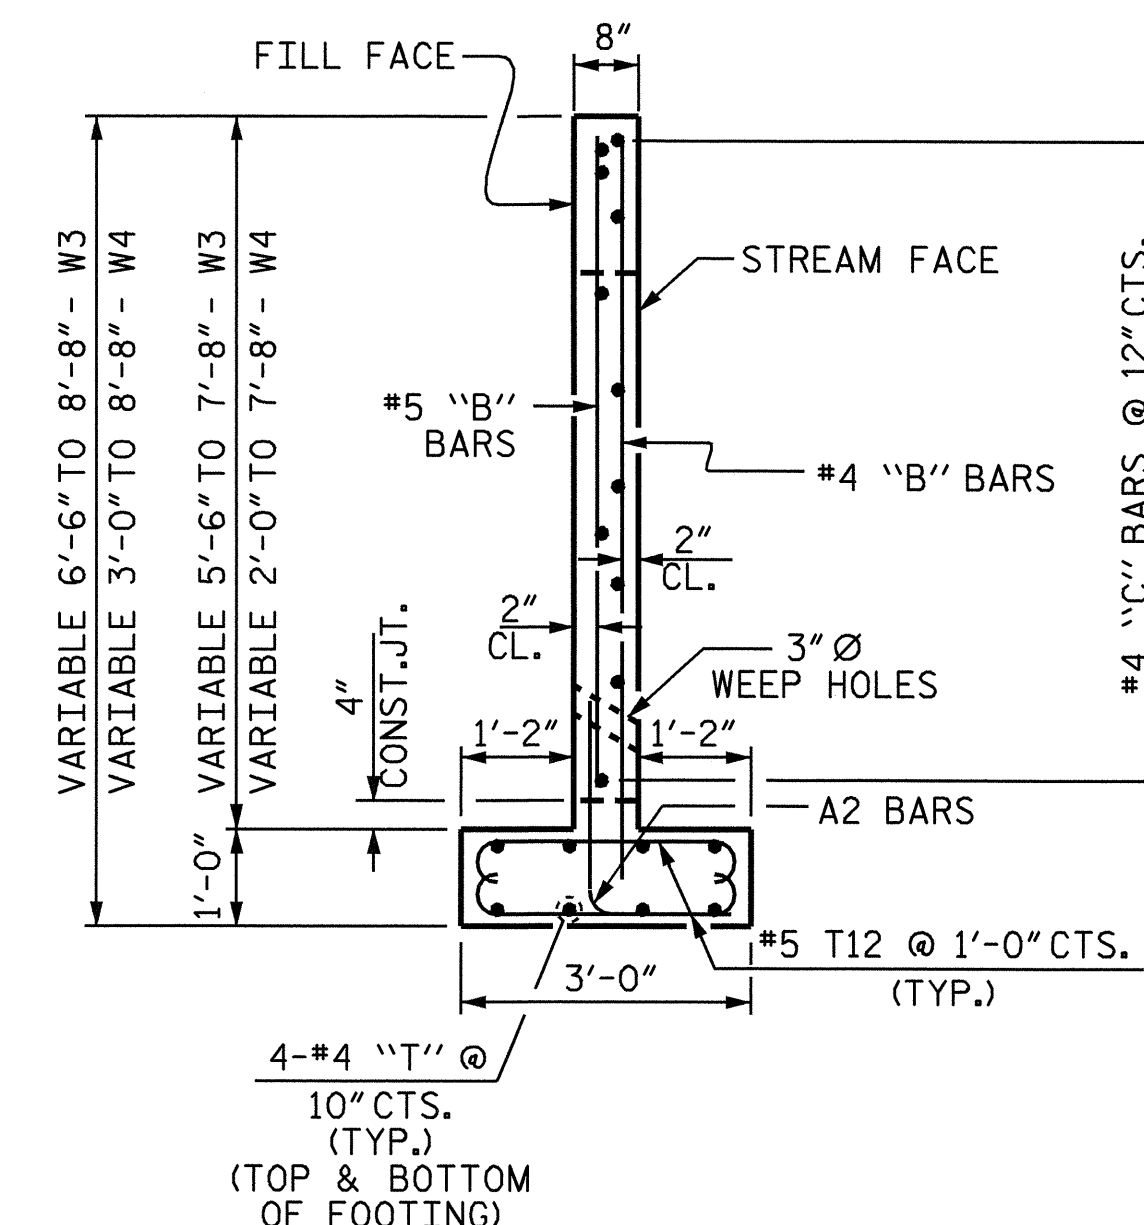

SECTION OF WING WALL

FOR FOOTING REINFORCING STEEL AND DETAILS, SEE LEFT EXTENSION BARREL PLAN SHEETS

BILL OF MATERIAL					
LEFT EXTENSION WINGS					
BAR	NO.	SIZE	TYPE	LENGTH	WEIGHT
B3	5	#5	STR	5'-0"	26
B4	5	#5	STR	5'-3"	27
B5	5	#5	STR	5'-6"	29
B6	5	#5	STR	5'-10"	30
B7	5	#5	STR	6'-1"	32
B8	5	#5	STR	6'-4"	33
B9	5	#5	STR	6'-7"	34
B10	5	#5	STR	6'-11"	36
B11	5	#4	STR	6'-0"	20
B12	5	#4	STR	6'-3"	21
B13	5	#4	STR	6'-6"	22
B14	5	#4	STR	6'-10"	23
B15	5	#4	STR	7'-1"	24
B16	5	#4	STR	7'-4"	24
B17	5	#4	STR	7'-7"	25
B18	5	#4	STR	7'-11"	26
B19	5	#5	STR	1'-6"	8
B20	5	#5	STR	3'-0"	16
B21	5	#5	STR	4'-5"	23
B22	5	#5	STR	5'-10"	30
B23	5	#4	STR	2'-7"	9
B24	5	#4	STR	4'-0"	13
B25	5	#4	STR	5'-5"	18
B26	5	#4	STR	6'-10"	23
C13	16	#4	STR	20'-10"	223
C14	1	#4	STR	18'-2"	12
C15	1	#4	STR	7'-1"	5
C16	1	#4	STR	19'-8"	13
C17	1	#4	STR	17'-5"	12
C18	1	#4	STR	15'-7"	10
C19	1	#4	STR	13'-11"	9
C20	1	#4	STR	10'-4"	7
C21	1	#4	STR	6'-10"	5
C22	1	#4	STR	3'-4"	2
C23	1	#4	STR	2'-2"	1
C24	1	#4	STR	20'-5"	14
REINFORCING STEEL				=	885 LBS.
CLASS A CONCRETE FOR 2 WINGS					12.1 CY

PROJECT NO. R-2237B
 CALDWELL COUNTY
 STATION: 78+31.75 -L-

SHEET 5 OF 10

STATE OF NORTH CAROLINA
 DEPARTMENT OF TRANSPORTATION
 RALEIGH

SPECIAL WINGS
 LEFT EXTENSION



REVISIONS						SHEET NO.
NO.	BY:	DATE:	NO.	BY:	DATE:	C-5
1			3			TOTAL SHEETS
2			4			19

DRAWN BY : J.L. WALTON DATE : 5/26/04
 CHECKED BY : K.K. PUROHIT DATE : 7/30/04