


INDEX			
INDEX NUMBER	STATION	DESCRIPTION	SHEET NUMBER
①	78+31.75 -L-	PROPOSED LEFT & RIGHT EXTENSIONS OF SINGLE 8' X 6' RCBC CARRYING GREENFIELD BRANCH UNDER US 321 WIDENING	C-1 THRU C-10
②	82+94.91 -L-	PROPOSED LEFT & RIGHT EXTENSIONS OF SINGLE 8' X 5' RCBC CARRYING GREENFIELD BRANCH UNDER US 321 WIDENING	C-11 THRU C-19
③	15+56.43 -TRUCKRAMP-	PROPOSED MSE RETAINING WALL	W-1 THRU W-2
④	83+20.50 -L-	PROPOSED MSE RETAINING WALL	W-3 THRU W-4
⑤	100+20.95 -L-	PROPOSED MSE RETAINING WALL	W-5 THRU W-6
⑥	236+72.82 -L-	PROPOSED MSE RETAINING WALL	W-7 THRU W-8
⑦	282+81.32 -L-	PROPOSED SOIL NAIL RETAINING WALL	W-9 THRU W-10
⑧	293+60.38 -L-	PROPOSED MSE RETAINING WALL	W-11 THRU W-12
⑨	303+09.26 -L-	PROPOSED MSE RETAINING WALL	W-13 THRU W-14
⑩	344+26.89 -L-	PROPOSED MSE RETAINING WALL	W-15 THRU W-16
⑪	344+89.06 -L-	PROPOSED SOIL NAIL RETAINING WALL	W-17 THRU W-18
⑫	274+42.76 -L-	PROPOSED SOIL NAIL RETAINING WALL	W-19 THRU W-20

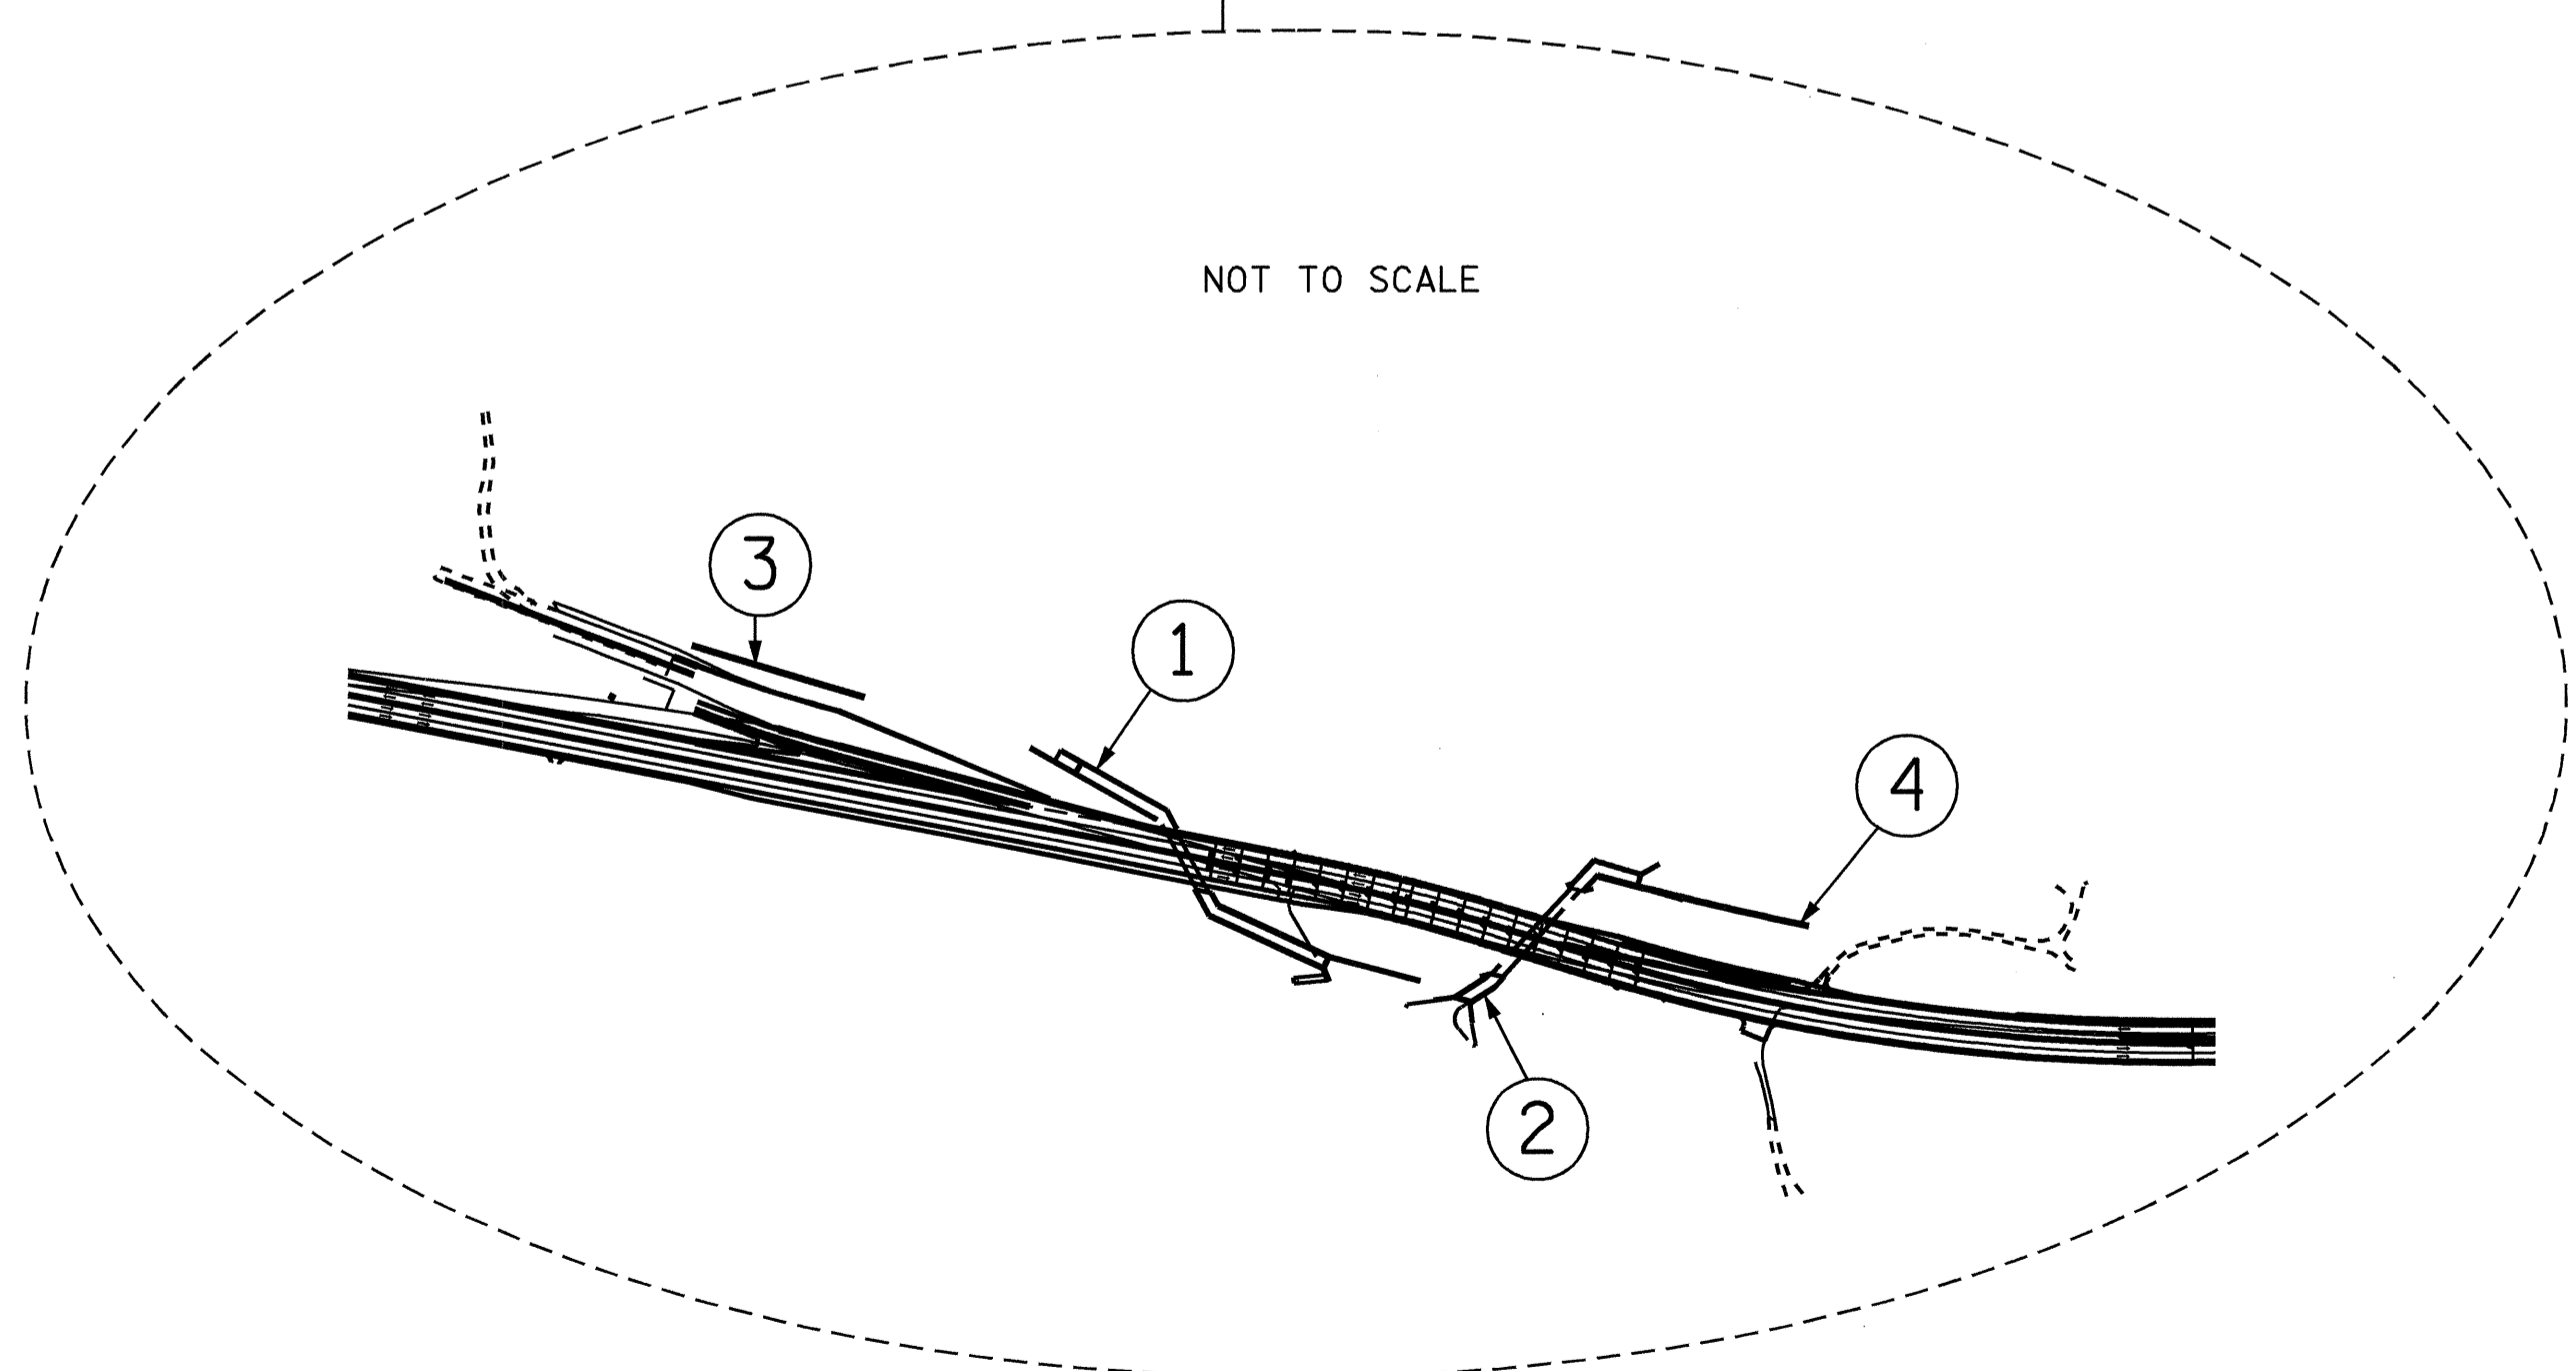

PROJECT NO. R-2237B
CALDWELL COUNTY

STATE OF NORTH CAROLINA
 DEPARTMENT OF TRANSPORTATION
 RALEIGH

INDEX

DRAWN BY : D. G. ELY DATE : 9/17/04
 CHECKED BY : B. C. HANKS DATE : 9/21/04

04-NOV-2004 07:09
 W:\squadg\TURNED\2237B\FINAL\2237B.DGN
 bhanks

REVISIONS						SHEET NO.
NO.	BY:	DATE:	NO.	BY:	DATE:	TOTAL SHEETS
1			3			
2			4			