


Rev 3/6/01

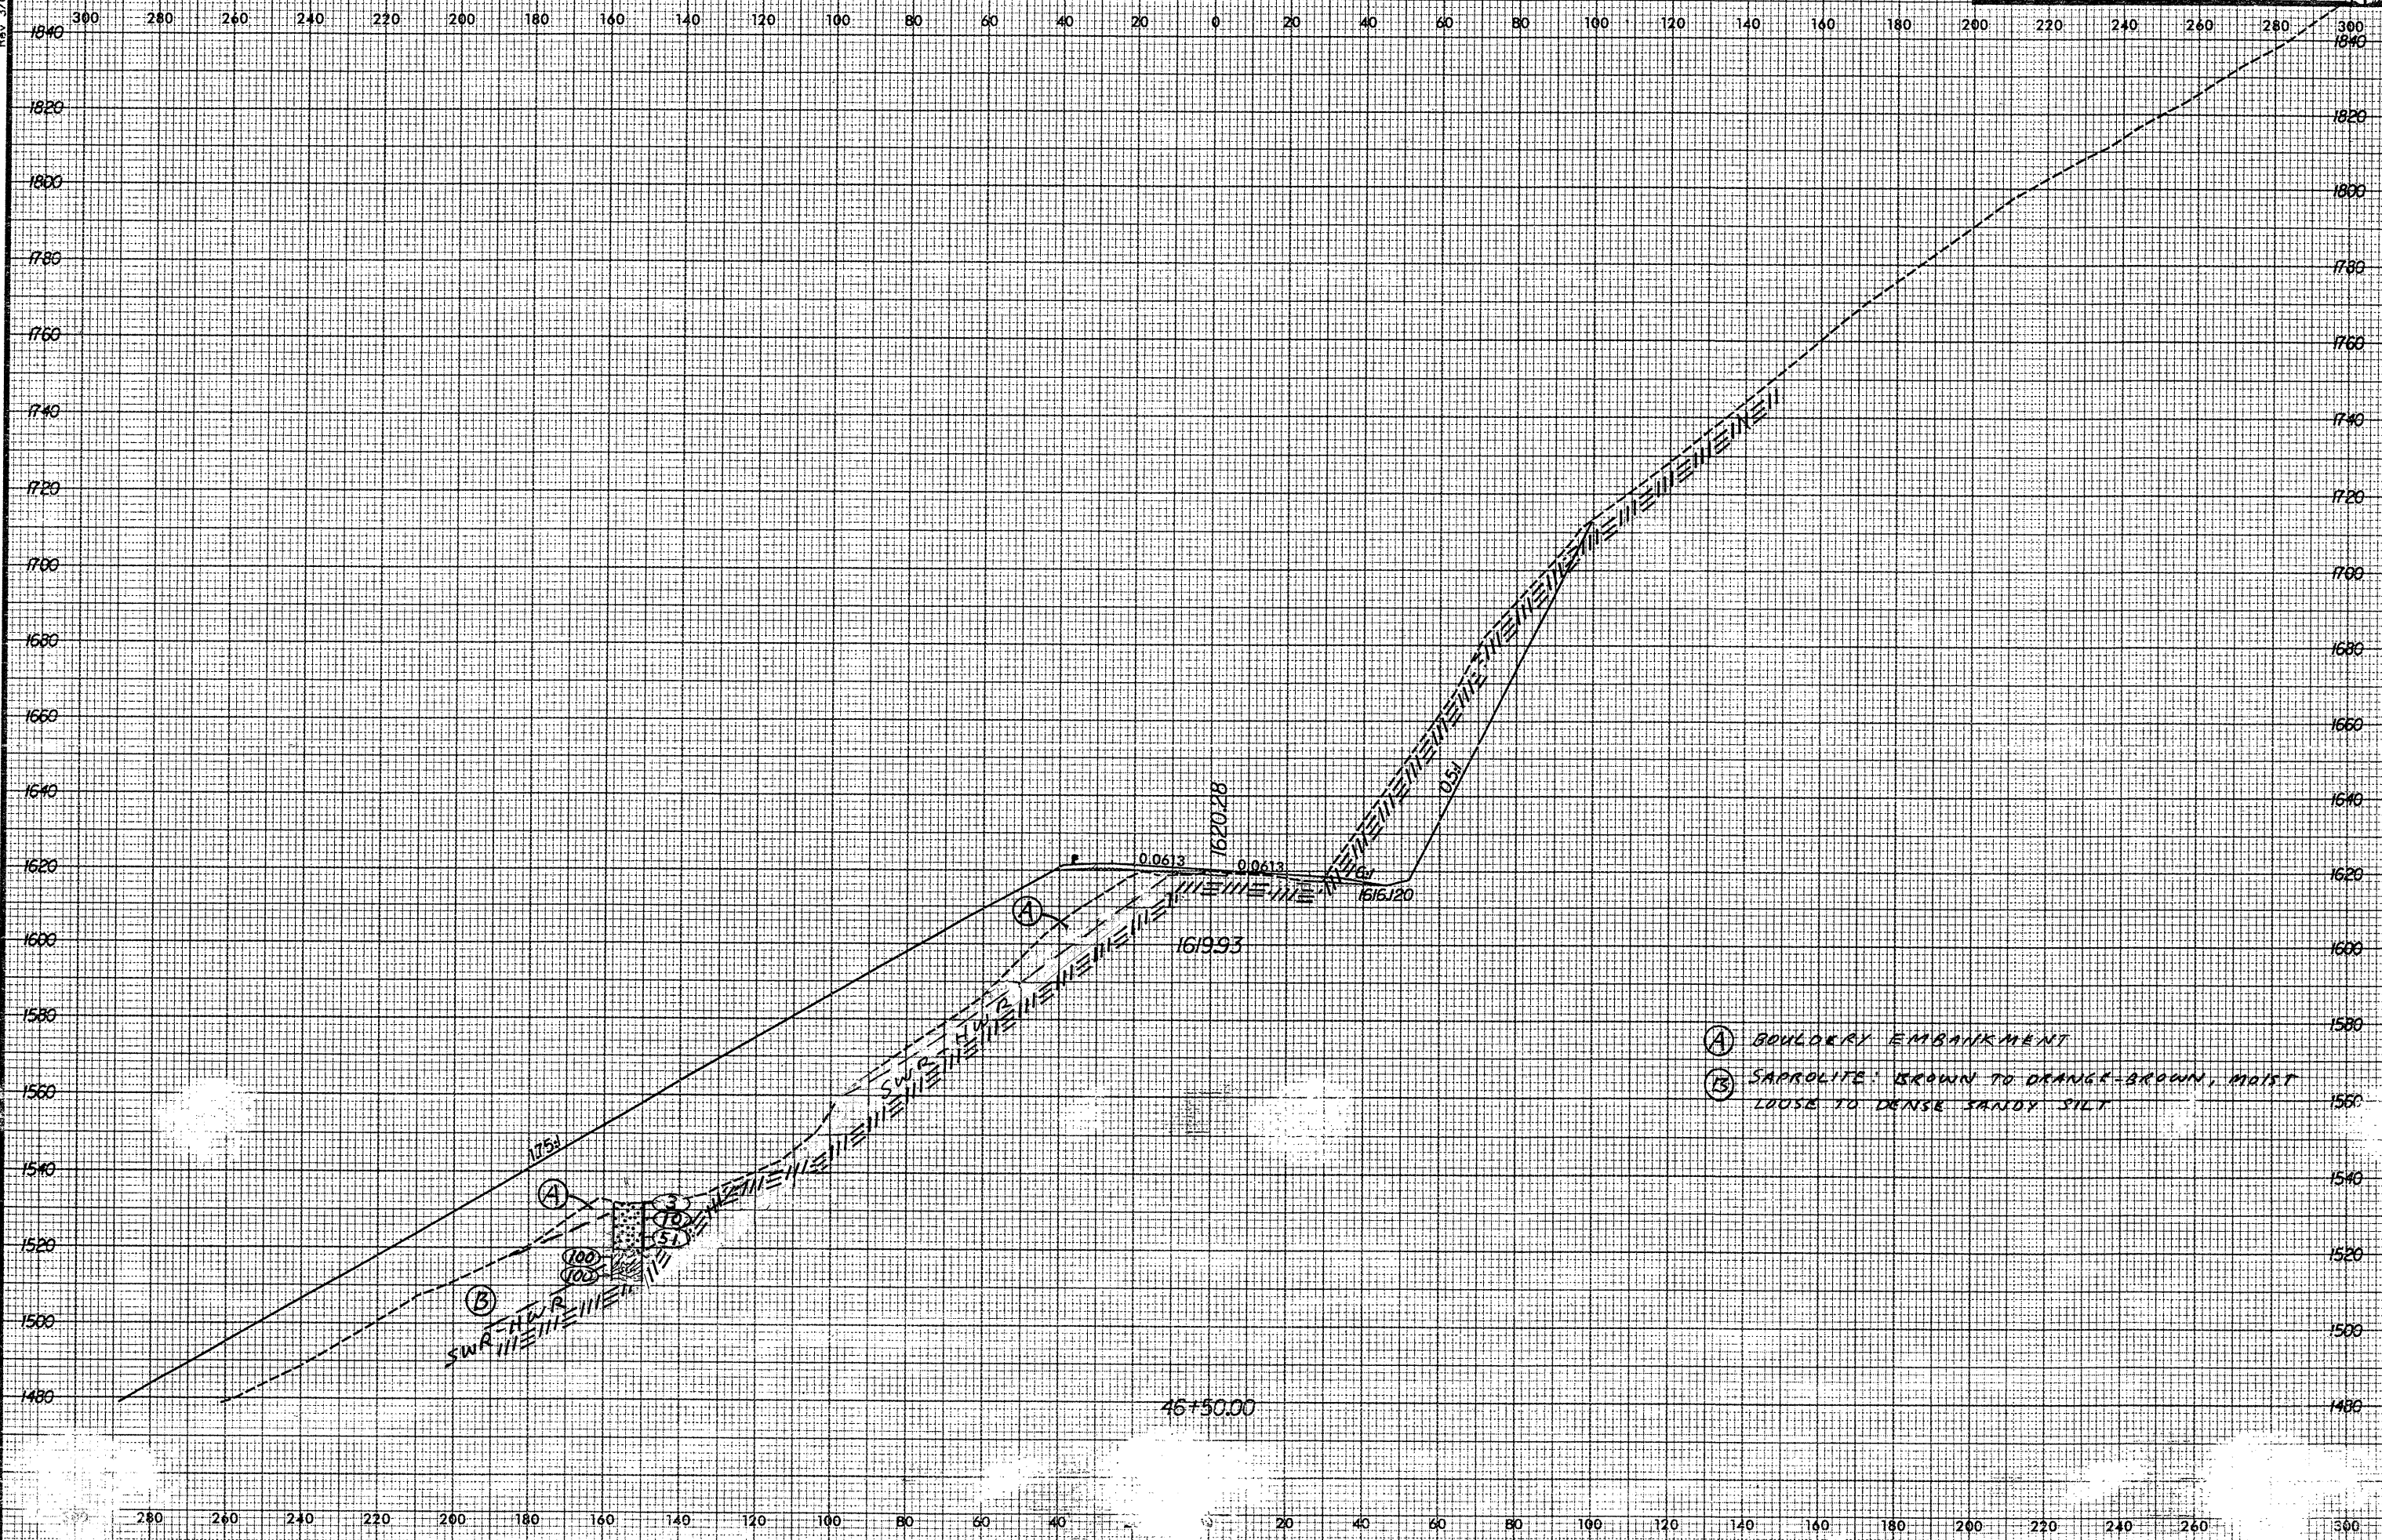

- (A) BOULOKRY EMBANKMENT
- (B) SAPROLITE: BROWN TO DRANGE-BROWN, MOIST  
LOOSE TO DENSE SANDY SILT

03/28/2002 2:14:53 PM R-2237B.dwg