


Rev 3/16/01



PROJ. REFERENCE NO.
R-2237B

SHEET NO.
74

300 280 260 240 220 200 180 160 140 120 100 80 60 40 20 0 20 40 60 80 100 120 140 160 180 200 220 240 260 280 300

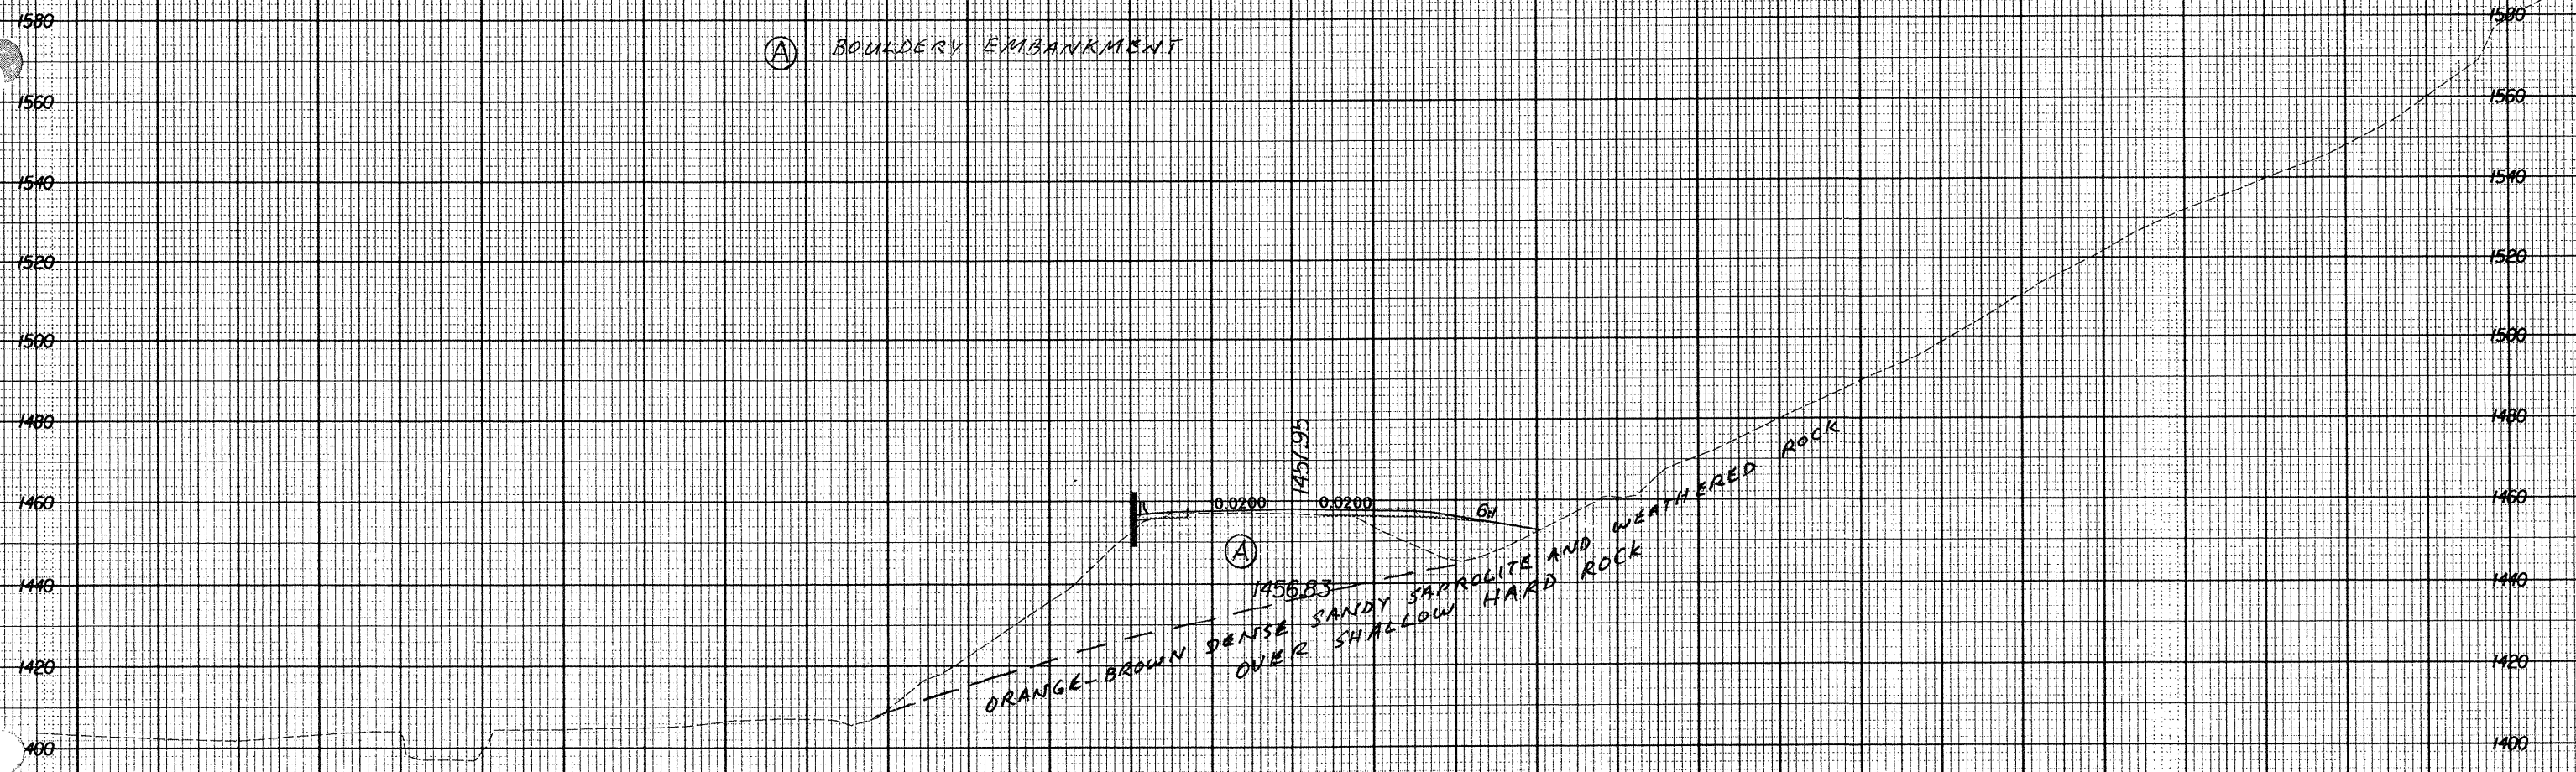

(A) BOULDERY EMBANKMENT

1457.95
0.0200 0.0200 6:1

(A) 1456.83

ORANGE-BROWN DENSE SANDY SILTSTONE AND WEATHERED ROCK
OVER SHALLOW HARD ROCK

23100.00

300 280 260 240 220 200 180 160 140 120 100 80 60 40 20 0 20 40 60 80 100 120 140 160 180 200 220 240 260 280 300

01/09/2002
2:13:23 PM
R-2237B.dwg