
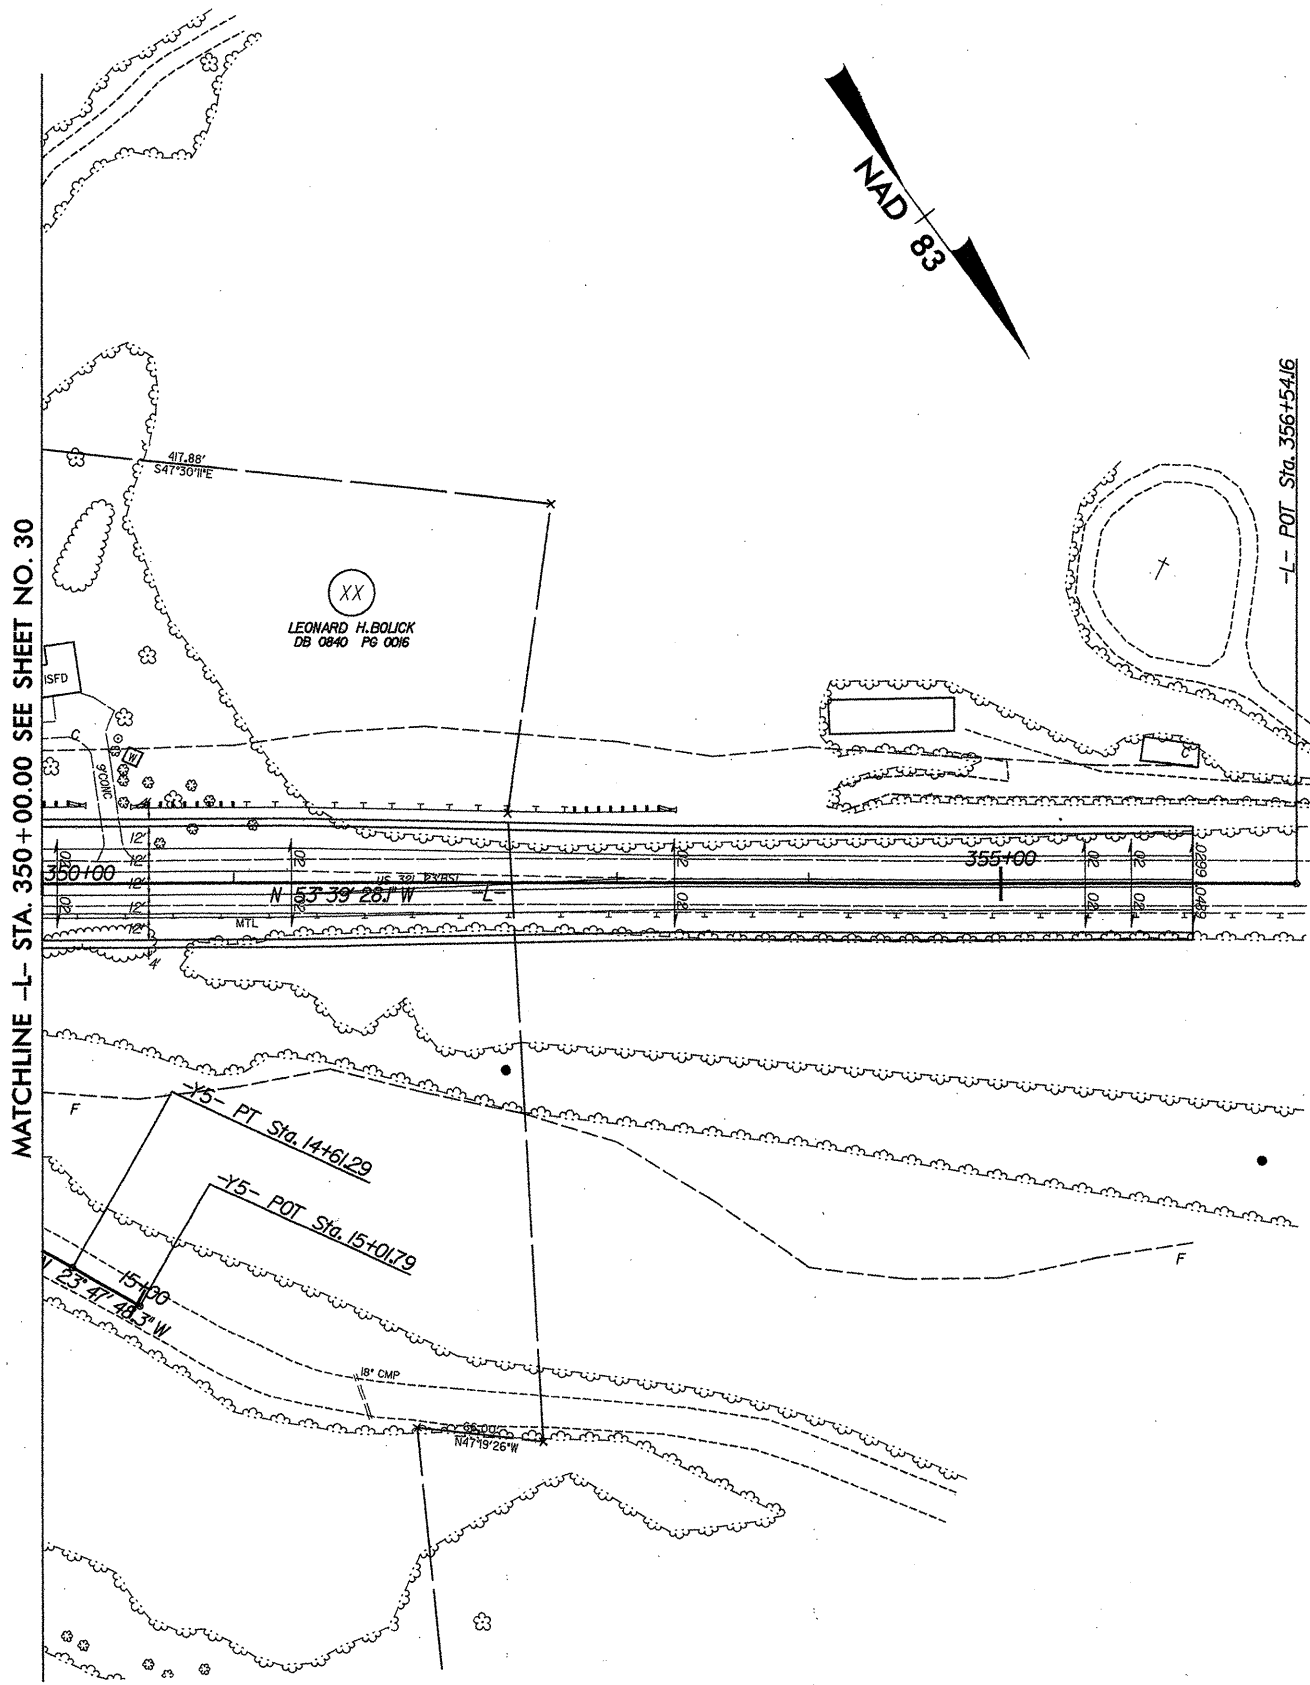


PROJECT REFERENCE NO. R-2237B	SHEET NO. 53
RW SHEET NO.	
ROADWAY DESIGN ENGINEER	HYDRAULICS ENGINEER
<b>INCOMPLETE PLANS</b> DO NOT USE FOR R/W ACQUISITION <b>PRELIMINARY PLANS</b> DO NOT USE FOR CONSTRUCTION	

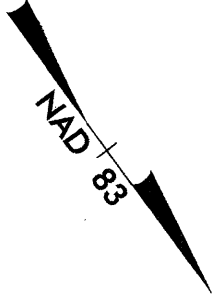

REVISIONS

8/17/99

01/08/2002  
11:40:15 AM  
C:\Users\j... \Public\... \31.dwg

REFERENCES: FOR -L- PROFILE SEE SHEET 59