


PROJECT REFERENCE NO.	SHEET NO.
R-2237B	48
RW SHEET NO.	
ROADWAY DESIGN ENGINEER	HYDRAULICS ENGINEER
INCOMPLETE PLANS DO NOT USE FOR R/W ACQUISITION PRELIMINARY PLANS DO NOT USE FOR CONSTRUCTION	

-Y3-	-Y3-	-Y3-	-Y4-	-L-
PI Sta 10+71.34	PI Sta 12+29.68	PI Sta 15+61.77	PI Sta 13+76.41	PI Sta 293+35.39
$\Delta = 60' 35' 08.9''$ (LT)	$\Delta = 73' 36' 29.9''$ (RT)	$\Delta = 67' 57' 18.2''$ (LT)	$\Delta = 2' 34' 56.4''$ (RT)	$\Delta = 1' 30' 28.6''$ (LT)
Dc = 114' 35' 29.6'	Dc = 31' 49' 51.5'	Dc = 60' 18' 40.8'	Dc = 11' 27' 33.0'	Dc = 0' 34' 22.6'
L = 52.87'	L = 231.25'	L = 112.67'	L = 22.54'	L = 263.19'
T = 29.21'	T = 134.68'	T = 64.02'	T = 11.27'	T = 131.60'
R = 50.00'	R = 180.00'	R = 95.00'	R = 500.00'	R = 10,000.00'
DS = 30 mph	DS = 30 mph	DS = 30 mph	DS = 30 mph	DS = 50 mph

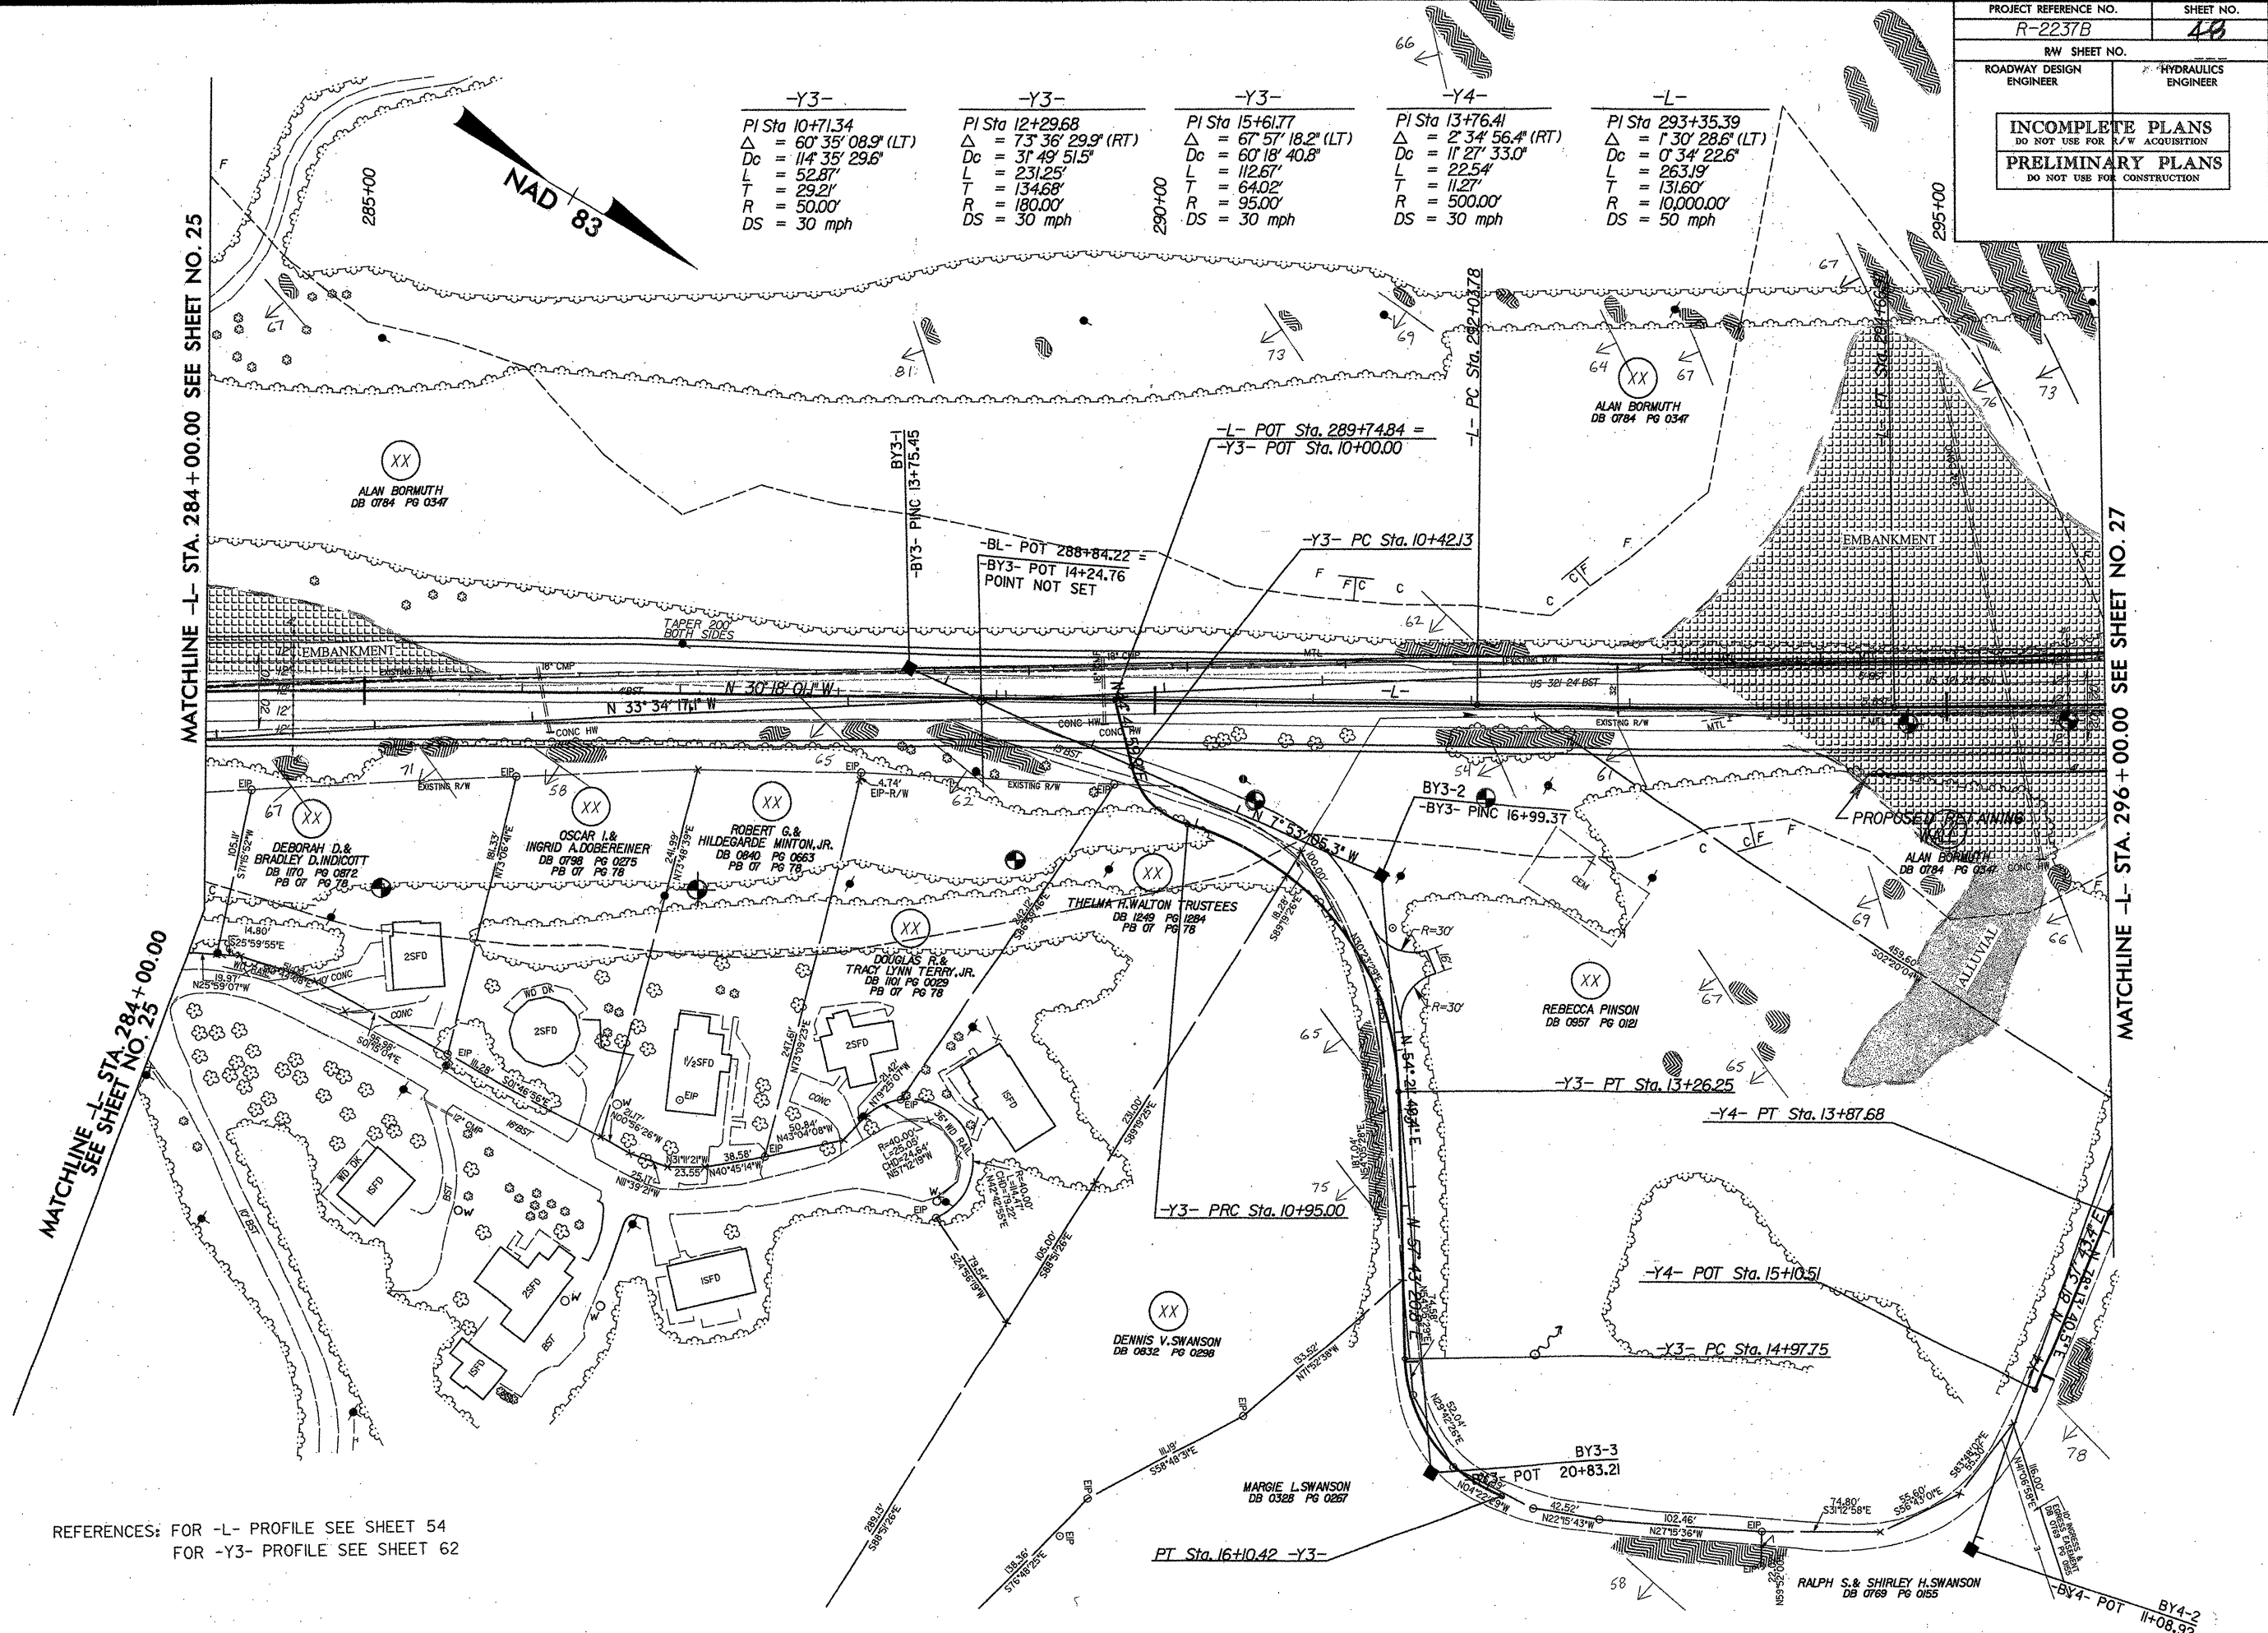

MATCHLINE -L- STA. 284+00.00 SEE SHEET NO. 25

MATCHLINE -L- STA. 284+00.00
SEE SHEET NO. 25

MATCHLINE -L- STA. 296+00.00 SEE SHEET NO. 27

REFERENCES: FOR -L- PROFILE SEE SHEET 54
FOR -Y3- PROFILE SEE SHEET 62

REVISIONS

8/17/99

18/07/2001
3:25:54 PM
\\sdc\project\2237B\2237B.dwg