


PROJECT REFERENCE NO. R-2237B	SHEET NO. 41
RW SHEET NO.	
ROADWAY DESIGN ENGINEER	HYDRAULICS ENGINEER
<b>INCOMPLETE PLANS</b> DO NOT USE FOR R/W ACQUISITION <b>PRELIMINARY PLANS</b> DO NOT USE FOR CONSTRUCTION	

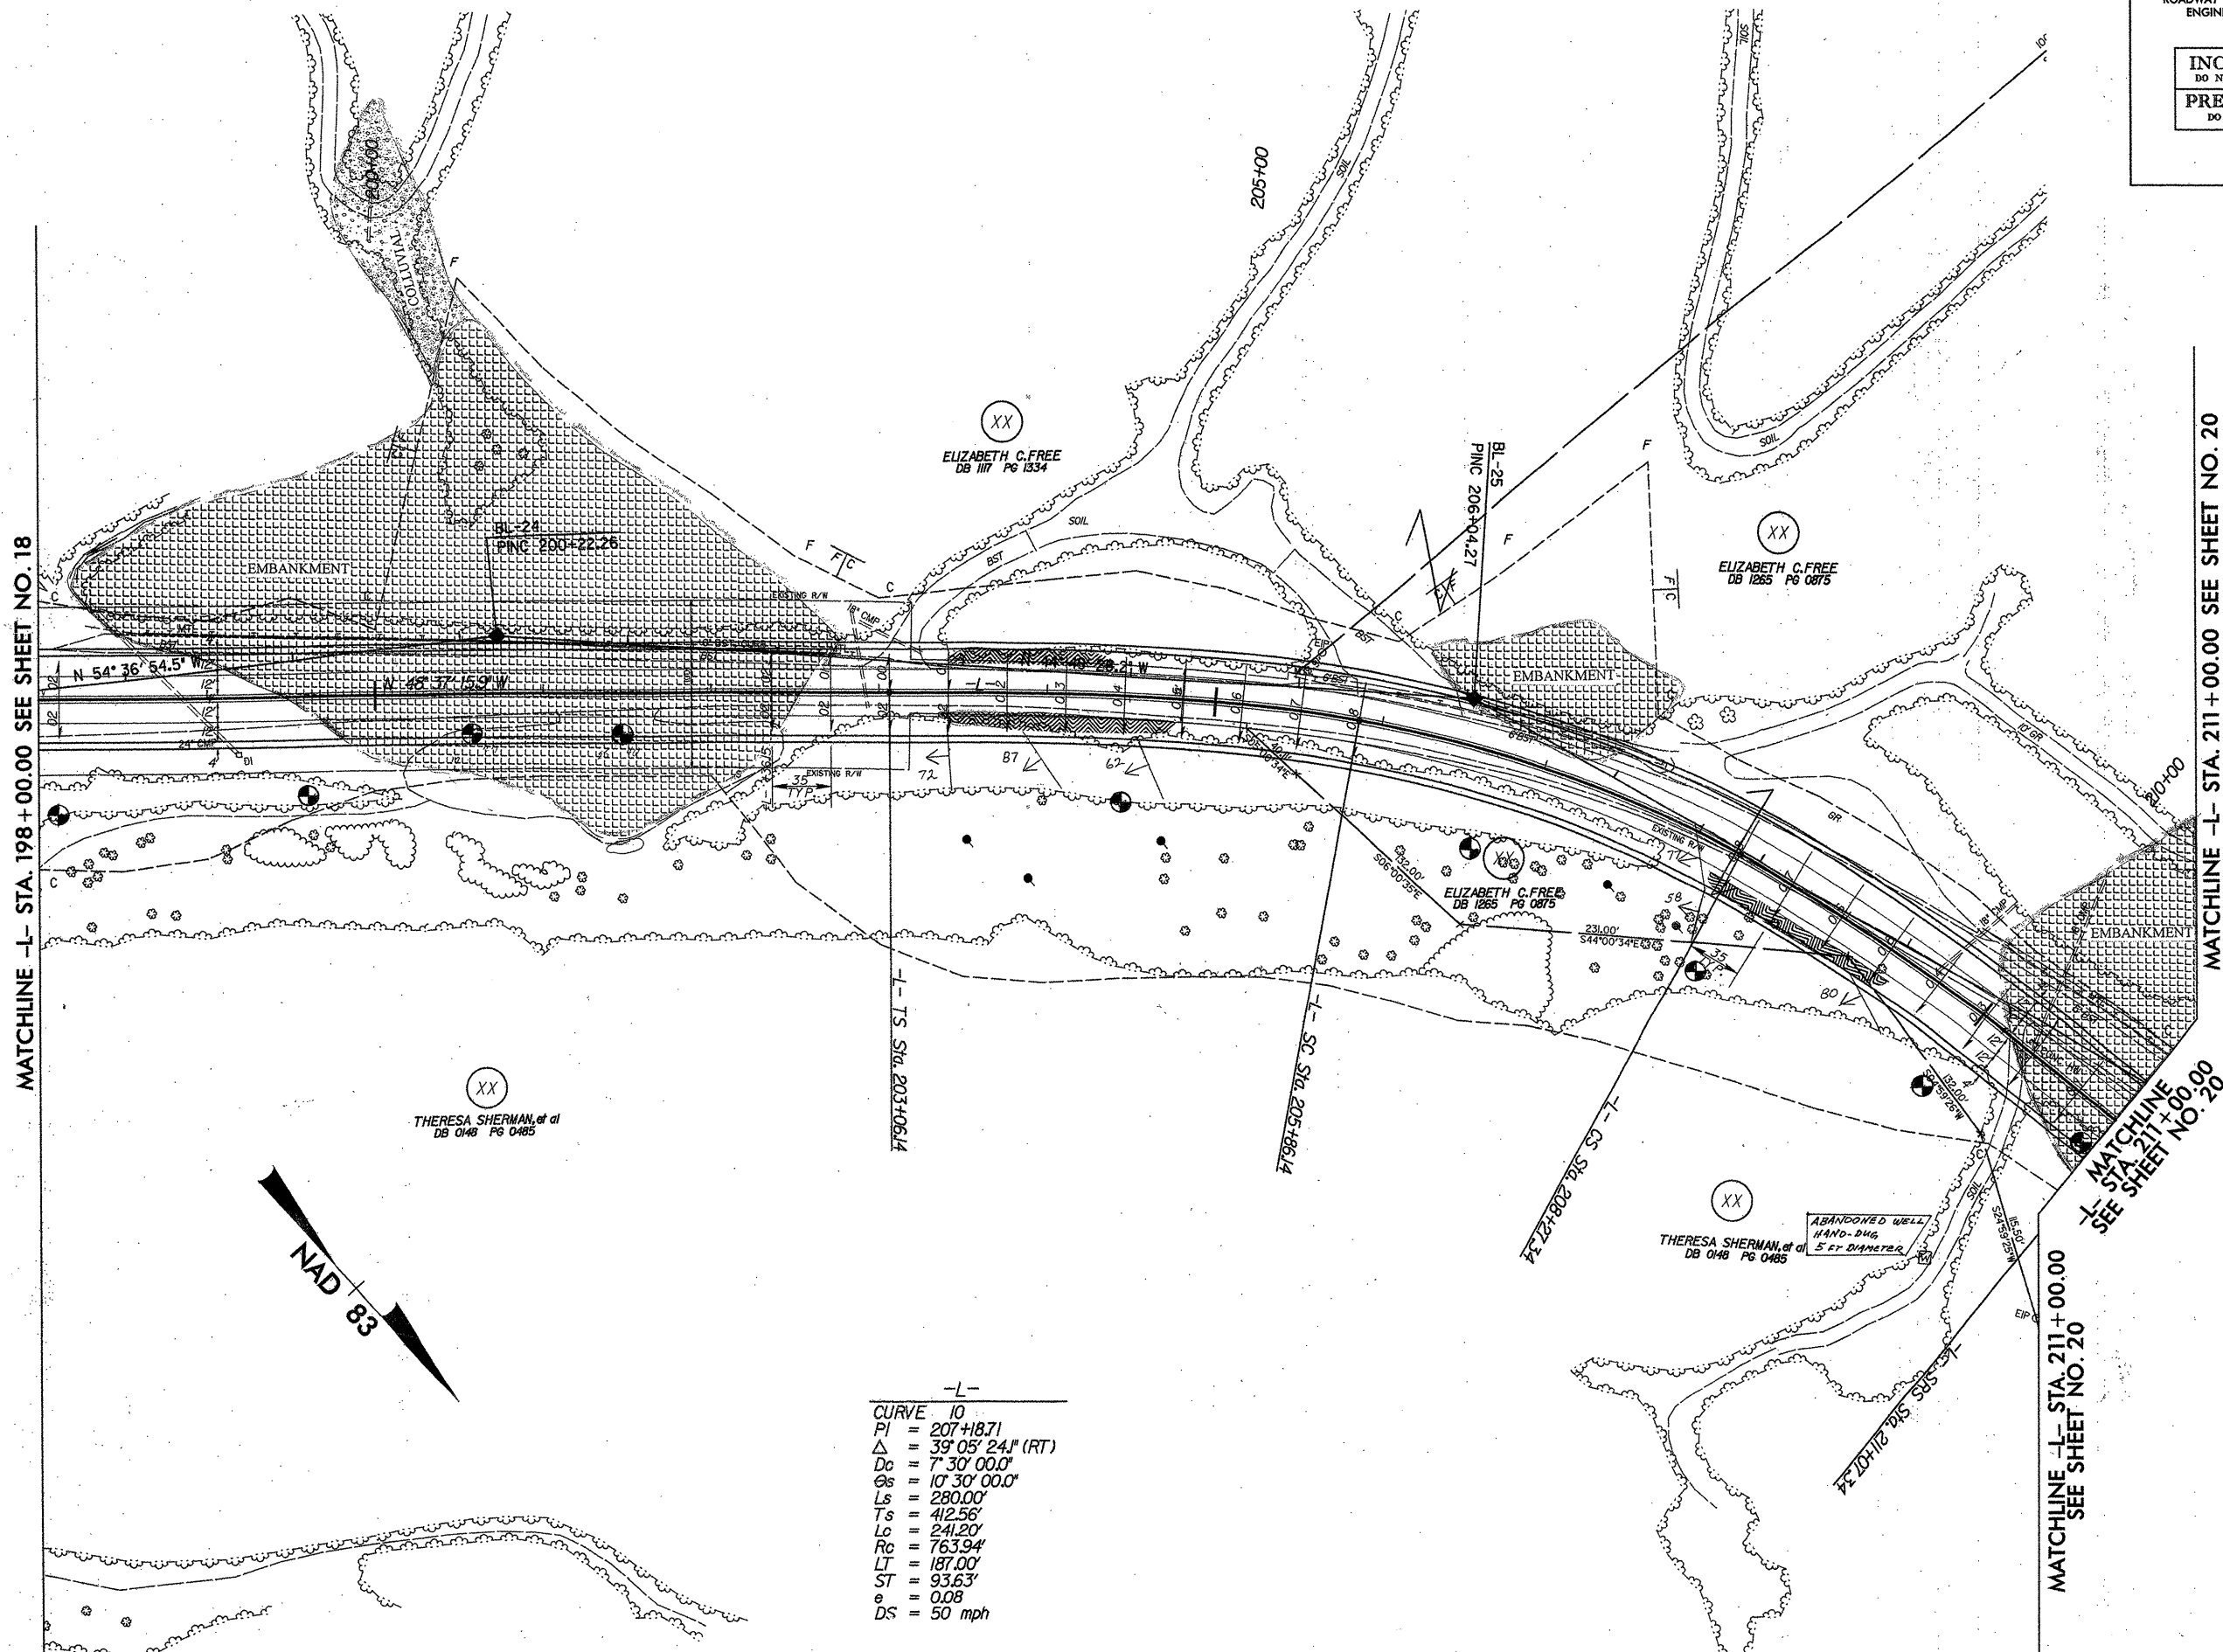

-L-

CURVE	10
PI	= 207+18.71
Δ	= 39° 05' 24" (RT)
Dc	= 7' 30' 00.0"
Os	= 10' 30' 00.0"
Ls	= 280.00'
Ts	= 412.56'
Lc	= 241.20'
Rc	= 763.94'
LT	= 187.00'
ST	= 93.63'
e	= 0.08
DS	= 50 mph

MATCHLINE -L- STA. 198 + 00.00 SEE SHEET NO. 18

MATCHLINE -L- STA. 211 + 00.00 SEE SHEET NO. 20

MATCHLINE -L- STA. 211 + 00.00 SEE SHEET NO. 20

REFERENCES: FOR -L- PROFILE SEE SHEET 47

REVISIONS

8/17/99

08/10/2001  
08:26:06 PM