


PROJECT REFERENCE NO. R-2237B	SHEET NO. 37
RW SHEET NO.	
ROADWAY DESIGN ENGINEER	HYDRAULICS ENGINEER
INCOMPLETE PLANS DO NOT USE FOR A/W ACQUISITION PRELIMINARY PLANS DO NOT USE FOR CONSTRUCTION	

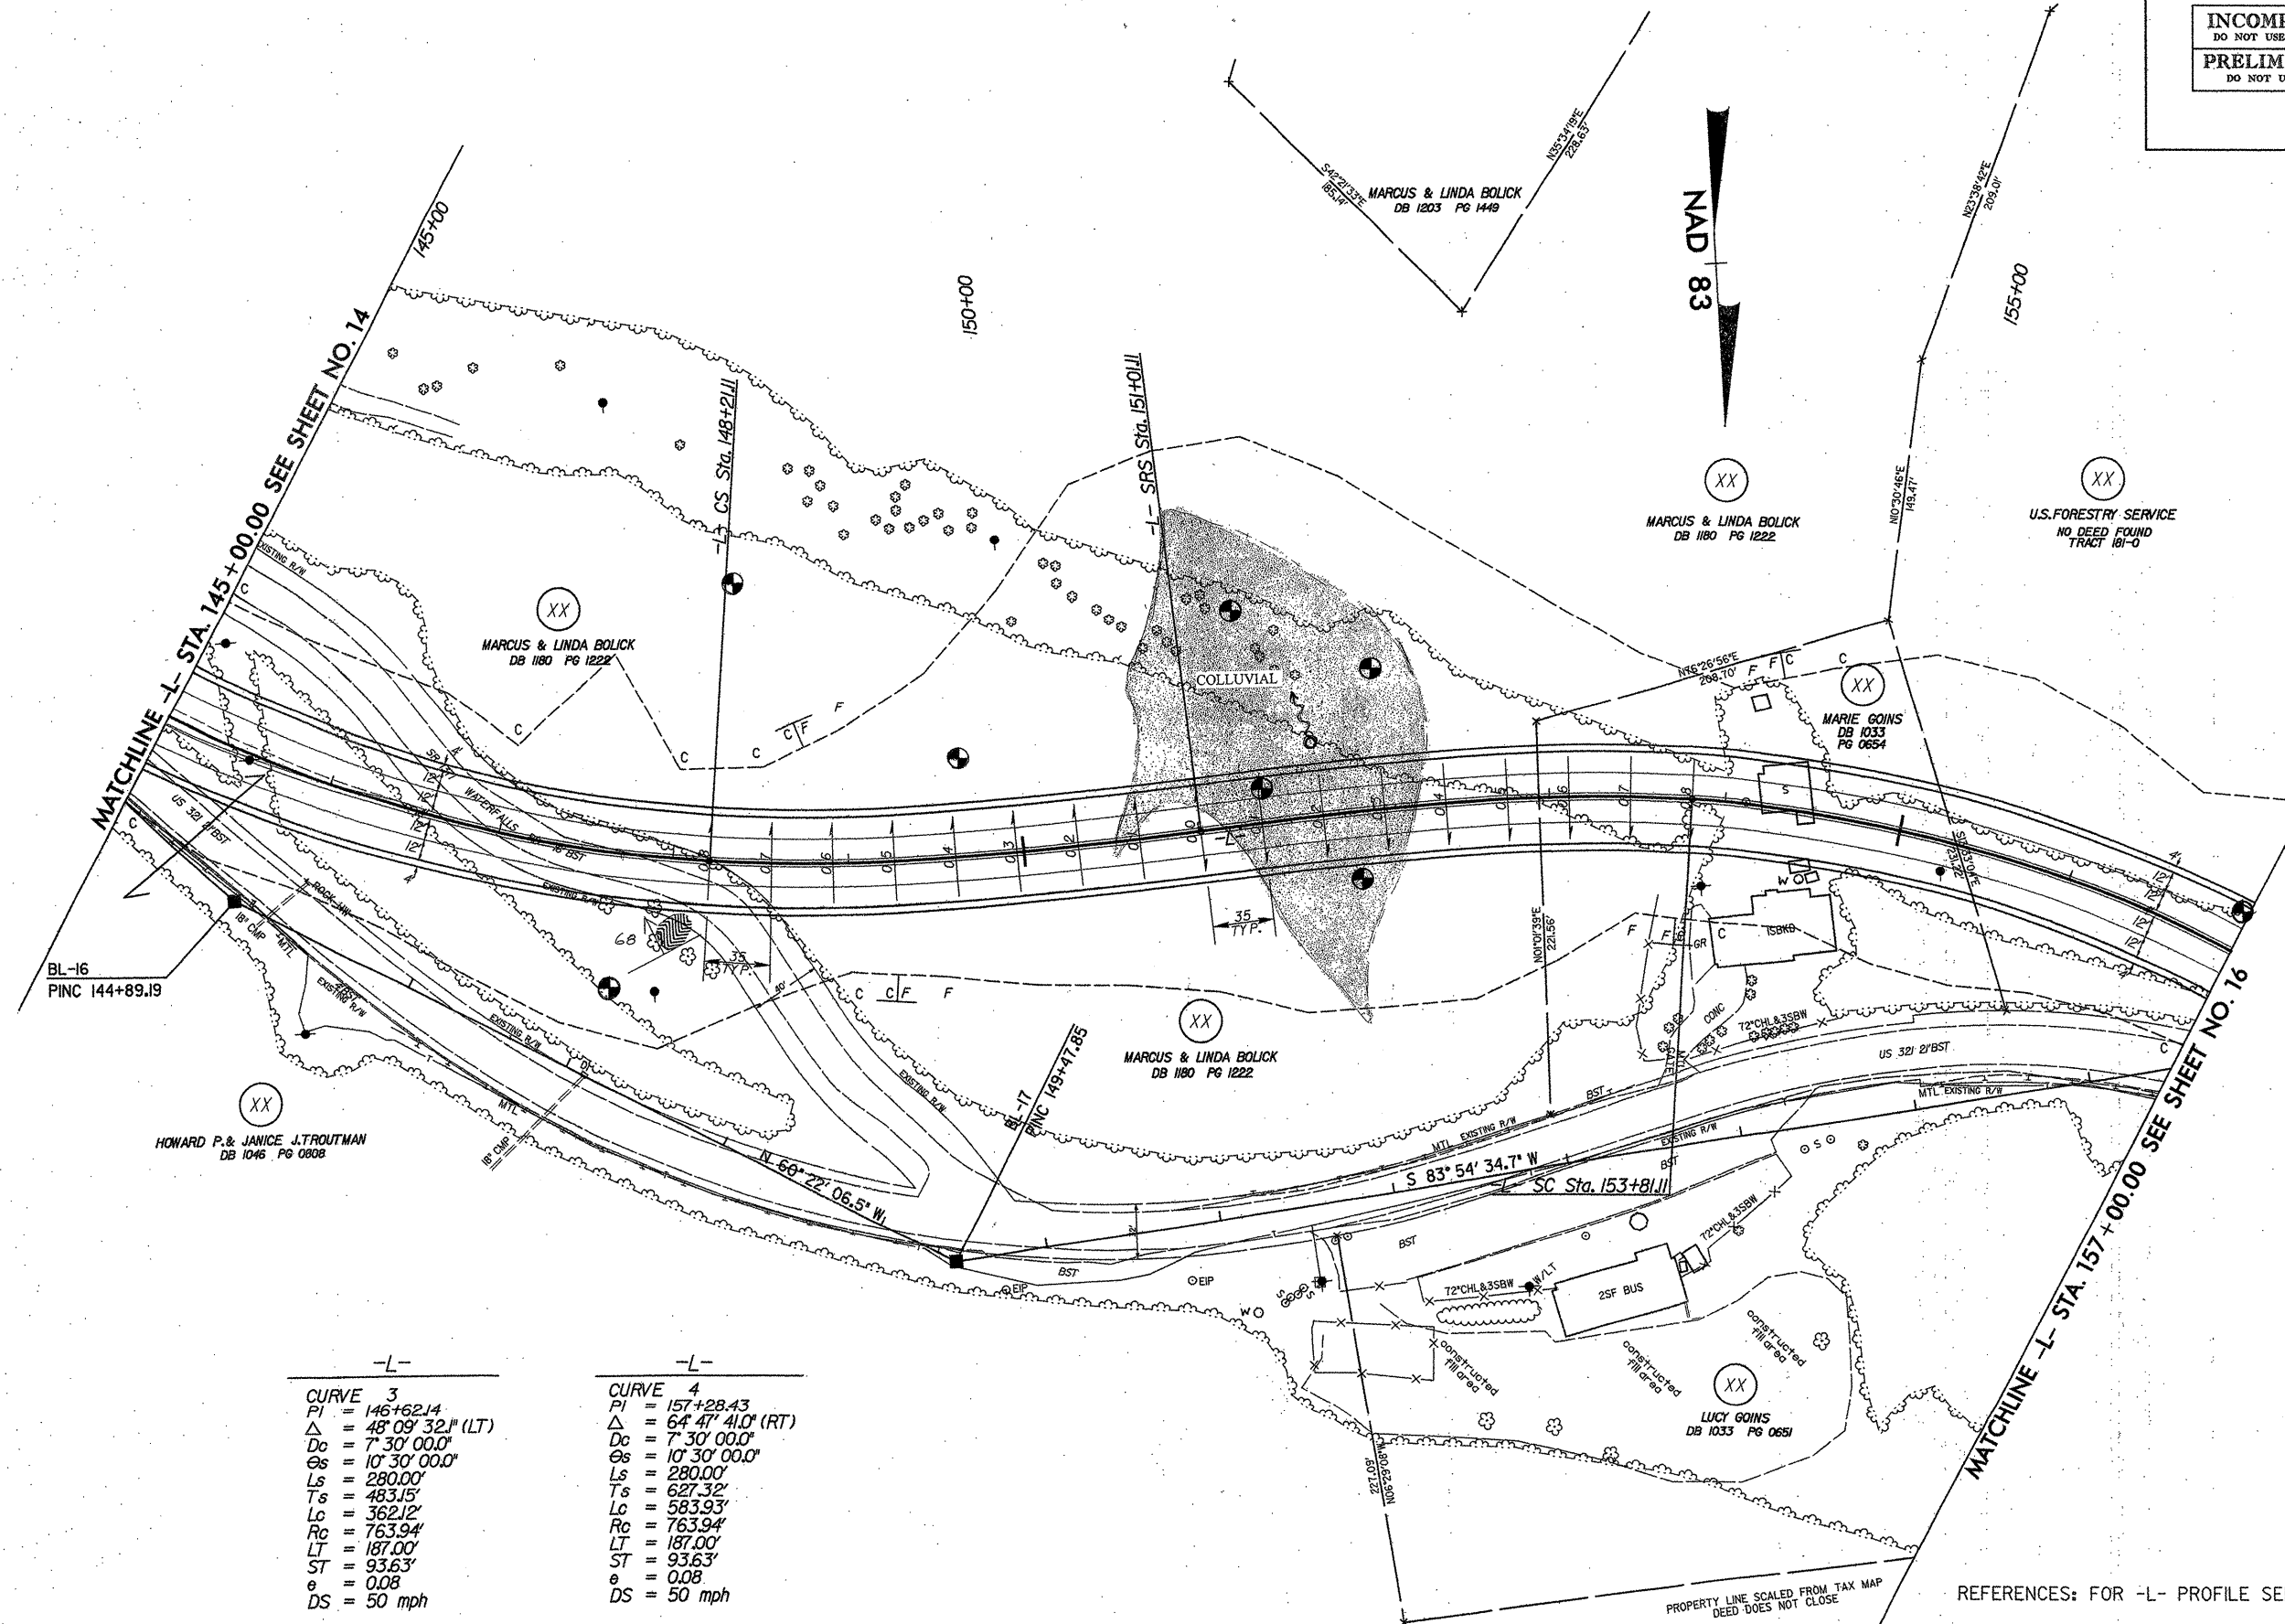

-L-	-L-
CURVE 3	CURVE 4
PI = 146+62.14	PI = 157+28.43
Δ = 48° 09' 32.1\" (LT)	Δ = 64° 47' 41.0\" (RT)
Dc = 7' 30' 00.0"	Dc = 7' 30' 00.0"
Os = 10' 30' 00.0"	Os = 10' 30' 00.0"
Ls = 280.00'	Ls = 280.00'
Ts = 483.15'	Ts = 627.32'
Lc = 362.12'	Lc = 583.93'
Rc = 763.94'	Rc = 763.94'
LT = 187.00'	LT = 187.00'
ST = 93.63'	ST = 93.63'
e = 0.08	e = 0.08
DS = 50 mph	DS = 50 mph

PROPERTY LINE SCALED FROM TAX MAP
DEED DOES NOT CLOSE

REFERENCES: FOR -L- PROFILE SEE SHEET 43

REVISIONS

8/17/99

08/20/2001