


8/17/99

REVISIONS

PROJECT REFERENCE NO. R-2237B	SHEET NO. 35
RW SHEET NO.	
ROADWAY DESIGN ENGINEER	HYDRAULICS ENGINEER
INCOMPLETE PLANS DO NOT USE FOR S/W ACQUISITION PRELIMINARY PLANS DO NOT USE FOR CONSTRUCTION	

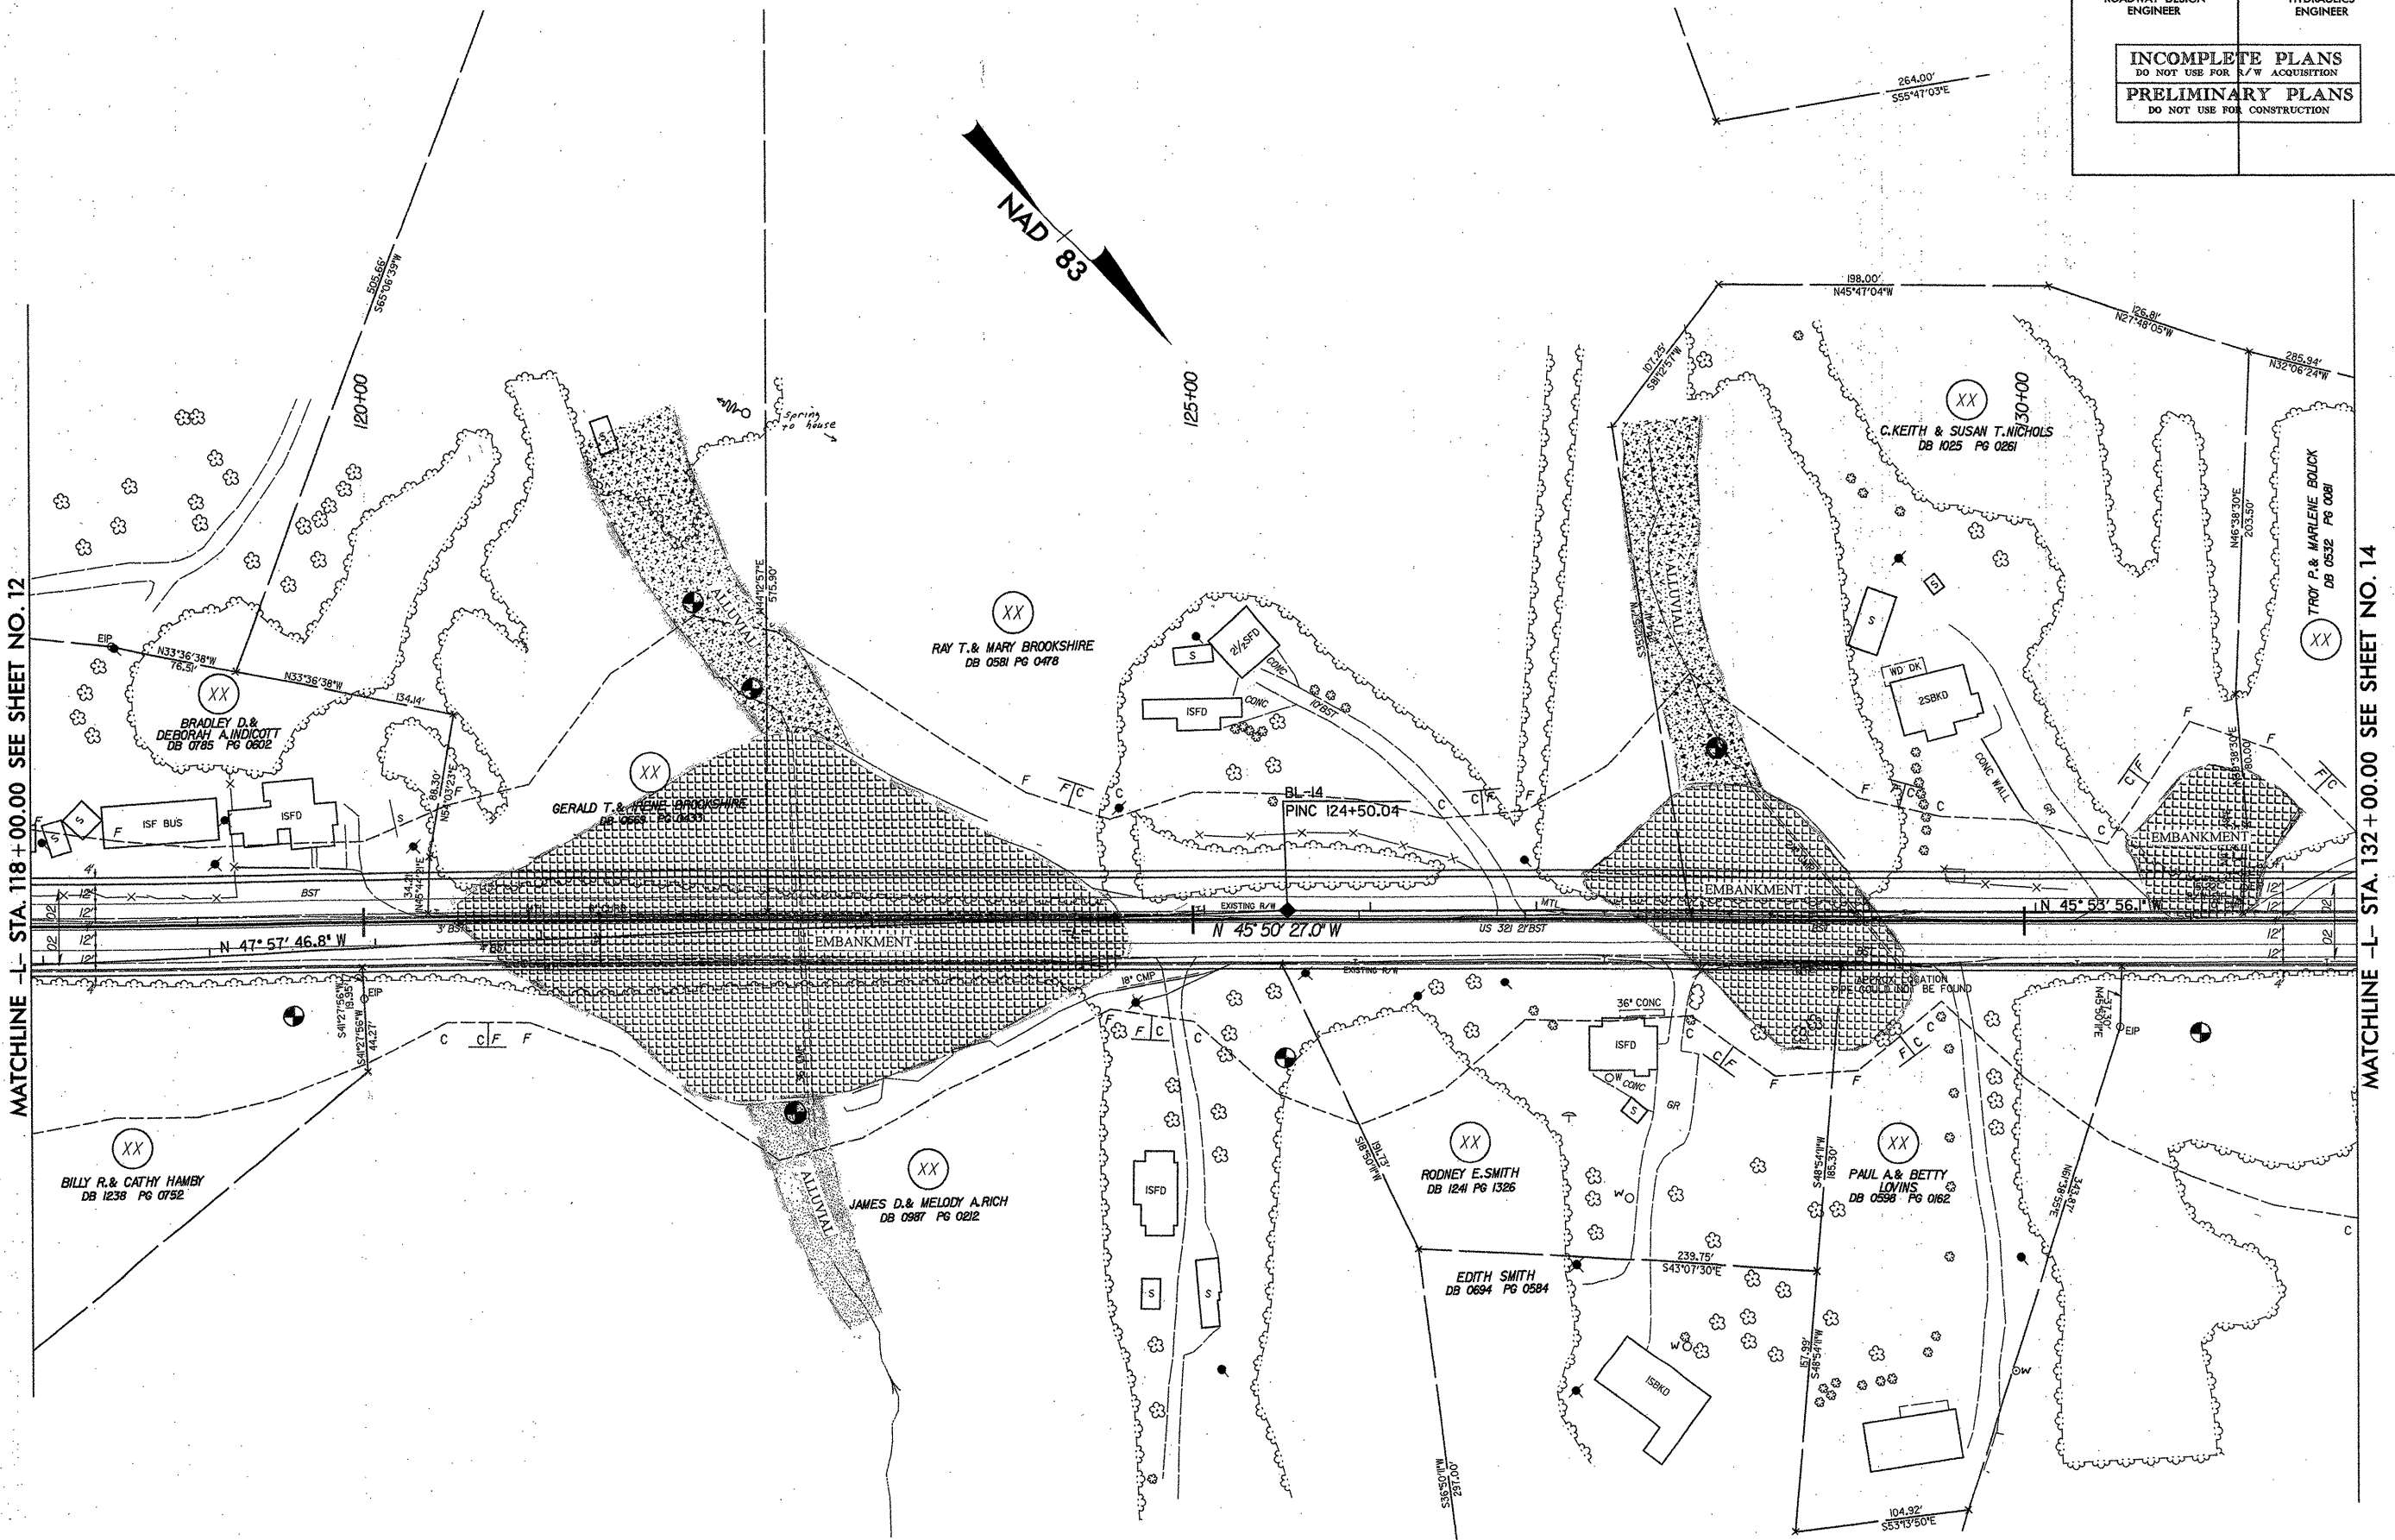

MATCHLINE -L- STA. 118 + 00.00 SEE SHEET NO. 12

MATCHLINE -L- STA. 132 + 00.00 SEE SHEET NO. 14

REFERENCES: FOR -L- PROFILE SEE SHEET 41

8/10/2001