
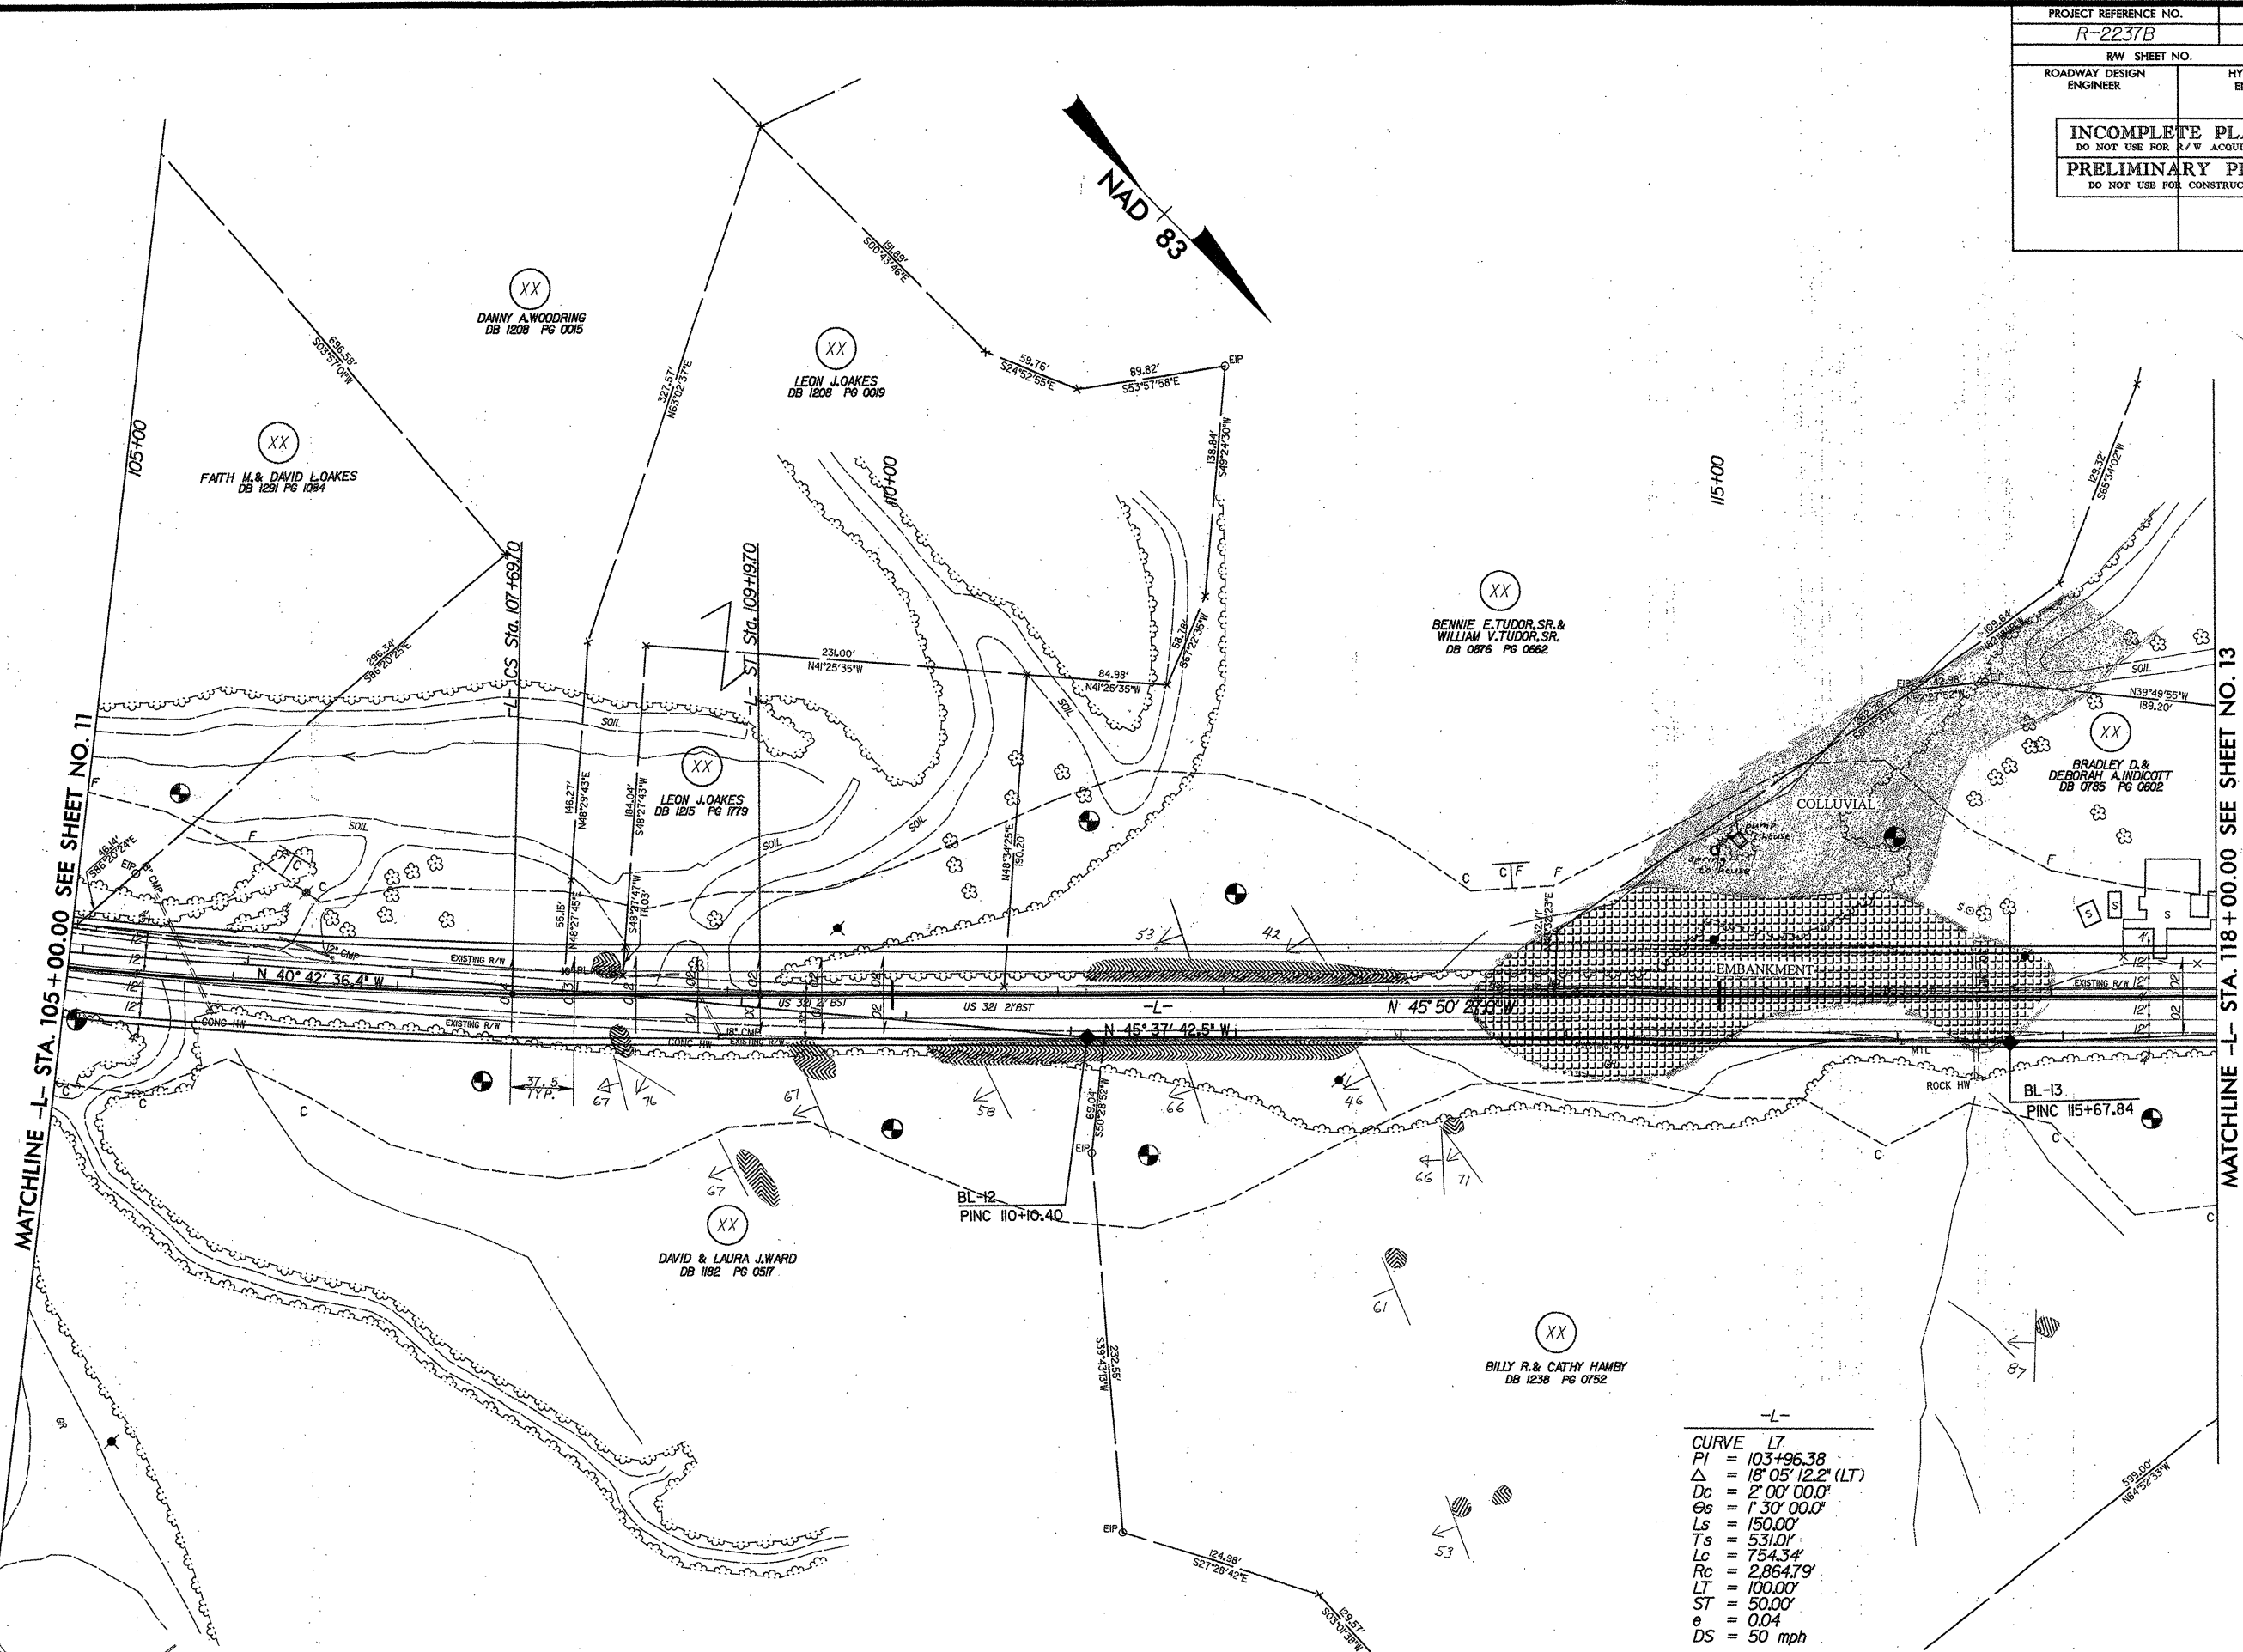


PROJECT REFERENCE NO. R-2237B	SHEET NO. 34
RW SHEET NO.	
ROADWAY DESIGN ENGINEER	HYDRAULICS ENGINEER
INCOMPLETE PLANS DO NOT USE FOR R/W ACQUISITION PRELIMINARY PLANS DO NOT USE FOR CONSTRUCTION	

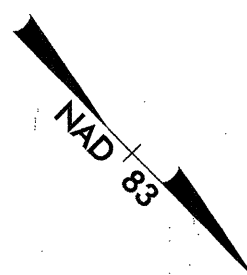

MATCHLINE -L- STA. 105+00.00 SEE SHEET NO. 11

MATCHLINE -L- STA. 118+00.00 SEE SHEET NO. 13

-L-

CURVE	L7
PI	= 103+96.38
Δ	= 18° 05' 12.2" (LT)
Dc	= 2' 00" 00.0"
Es	= 1' 30" 00.0"
Ls	= 150.00'
Ts	= 531.01'
Lc	= 754.34'
Rc	= 2,864.79'
LT	= 100.00'
ST	= 50.00'
e	= 0.04
DS	= 50 mph

REFERENCES: FOR -L- PROFILE SEE SHEET 40

REVISIONS

8/17/99

08/09/2004
03:25:57
C:\Users\NAN\Documents\12.mxd